


SEC. II, TWP. 18N, R. 7E.

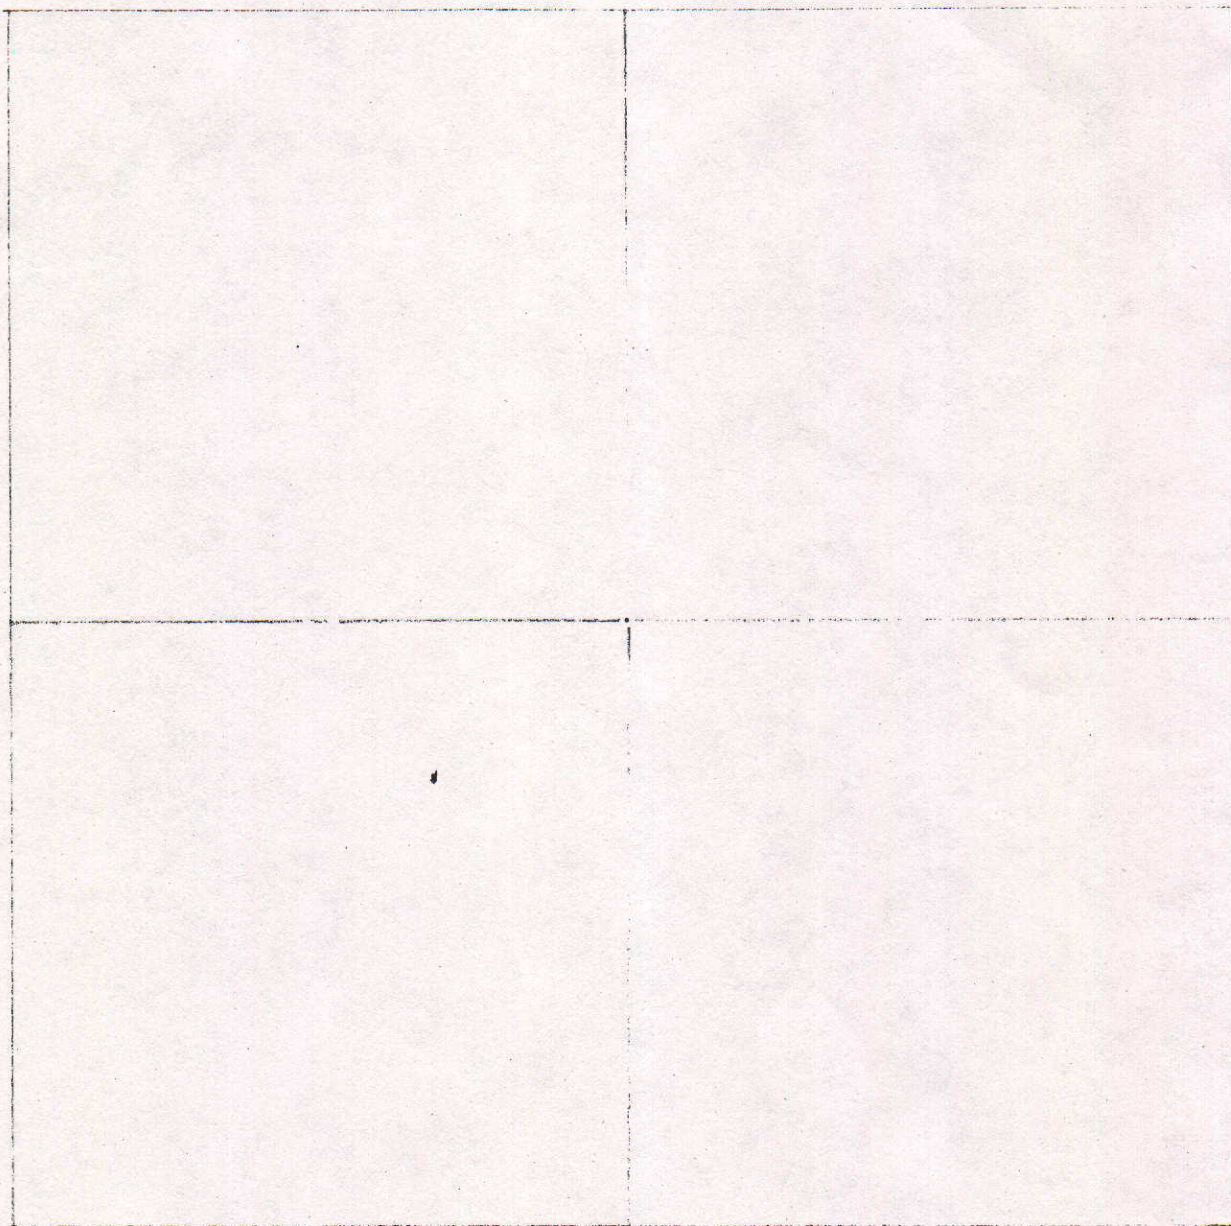

COUNTY SURVEYOR'S - SECTION CORNER TIES



SECTION	TOWNSHIP	RANGE	BOOK	PAGE	ELEVATION	UC ZONE	STATE PLANE	COORD	LATITUDE	LONGITUDE
11	18N	2E	13	106				X=		
								Y=		



Tied by: LP: BAN Date: 9/13/95
 Drawn by: BAN Date: 11/1/95
 Checked by: _____ Date: _____

DESCRIPTION OF MONUMENT

1/2" Iron Pipe in Concrete Flush with surface of asphalt Road

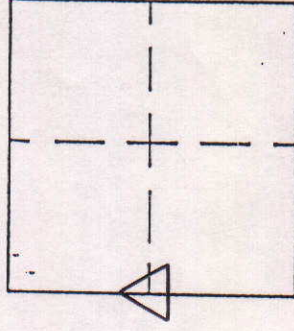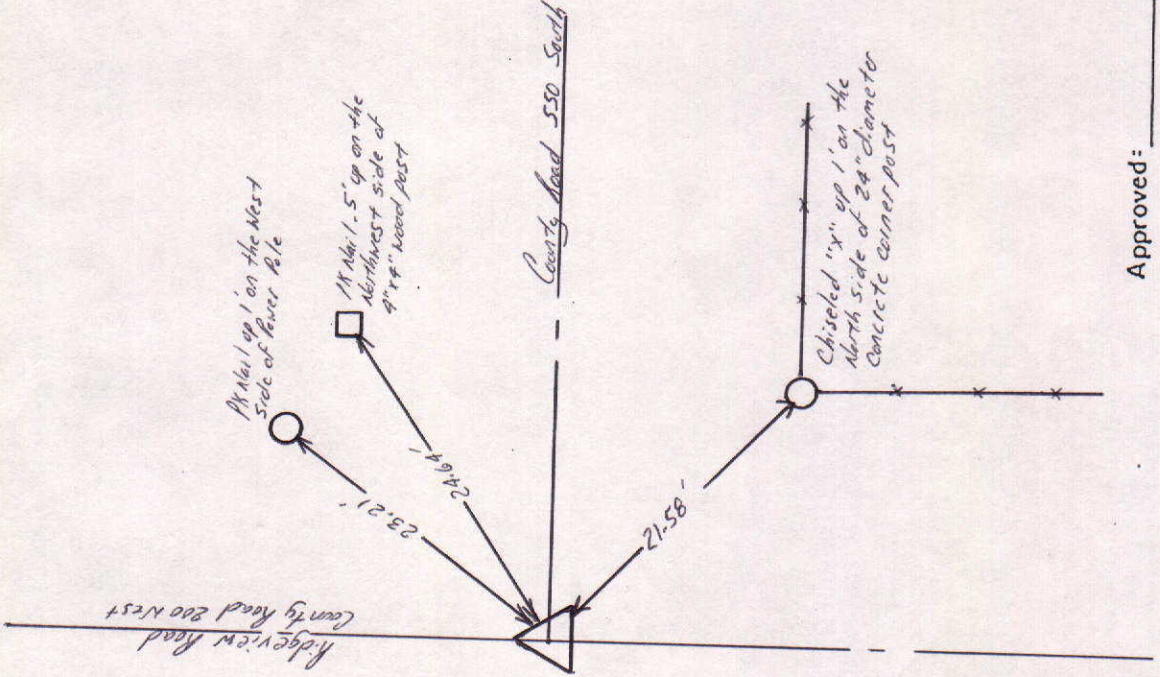

MARKER LOCATION

Approved: _____ Date: _____
 COUNTY SURVEYOR

COUNTY SURVEYOR'S - SECTION CORNER TIES

SECTION	TOWNSHIP	RANGE	BOOK	PAGE	ELEVATION	UC ZONE	STATE PLANE COORD	LATITUDE	LONGITUDE
11	18N	7E	8	15B			X=	Y=	

Pk Nail 'up 1.5' on the East
Side of 30" diameter
Maple Tree

Ridgeview Road

59.63'

Pk Nail 'up 1.5' on the West
Side of 30" diameter Oak
Tree

24.05'

County Road 600 South

7.25'

Pk Nail 'up 1' on the North
Side of 30" diameter tree

25.81'

Pk Nail 'up 1' on the East
Side of 15" diameter tree



NORTH

SCALE 1" = 40'

SHEET ___ OF ___ SHEETS


Tied by: LF:JB Date: 7/25/95

Drawn by: BHW Date: 8/22/95

Checked by: _____ Date: _____

DESCRIPTION OF MONUMENT

Chiseled "x" in stone down .5'
below surface of natural ground

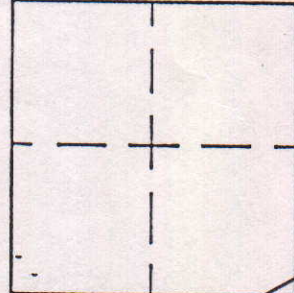

MARKER LOCATION

Approved: _____

Date: _____

COUNTY SURVEYOR



COUNTY SURVEYOR'S - SECTION CORNER TIES

SECTION	TOWNSHIP	RANGE	BOOK	PAGE	ELEVATION	UC ZONE	STATE PLANE COORD	LATITUDE	LONGITUDE
11	18N	9E	13	11A		X=	Y=		



Tied by: LP: BAN Date: 9/13/95
 Drawn by: BAN Date: 11/18/95
 Checked by: _____ Date: _____

DESCRIPTION OF MONUMENT
RR Spike .3' below surface of asphalt road

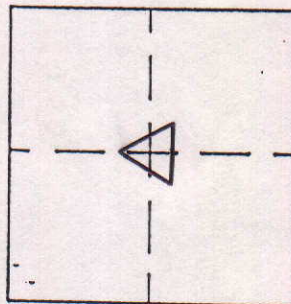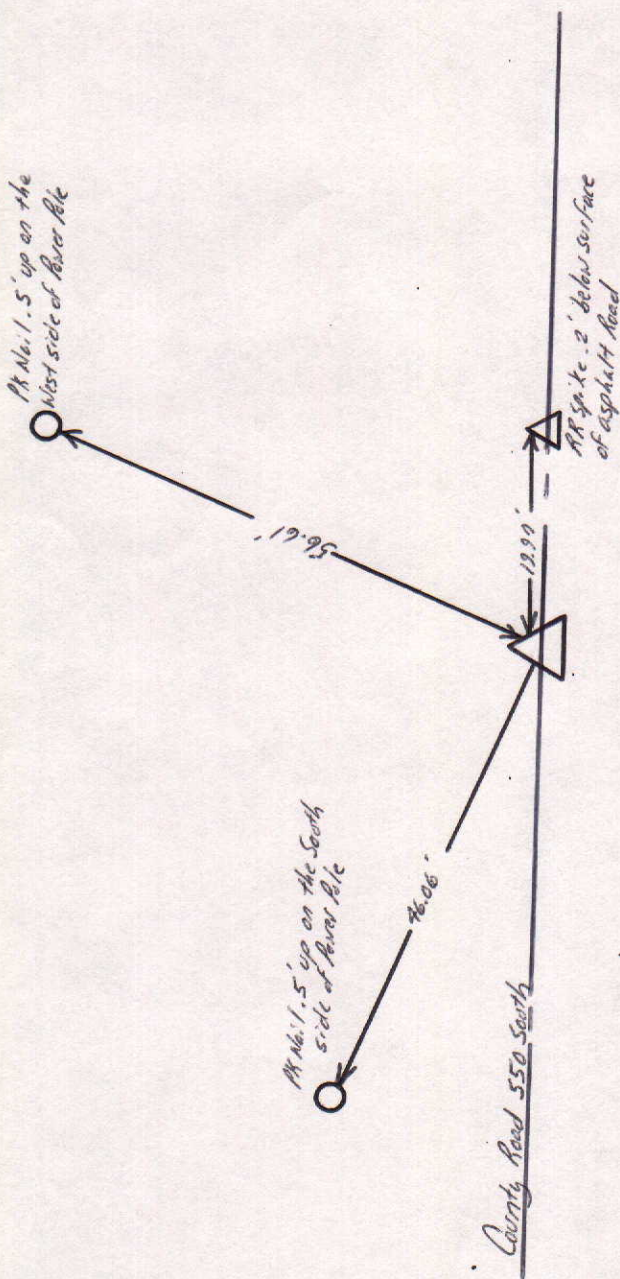

MARKER LOCATION

Approved: _____ Date: _____
 COUNTY SURVEYOR