

SEC. 26, TWP. 19N, R. 6E.

BOT. CAP IN
P.W. POLE
93.78
STONE
& CASTING
38.30
BOT. CAP
IN T. P.

CAST OVER
STONE

CAST
OVER
STONE

CAST
OVER
STONE

CAST
OVER
STONE

Rd.

200 S.

700 W.

Rd.

PK. 141
P.W. POLE
64.00
PK. 141
COR. POST
25.12

B#2
P#141

Rd.

300 S.

MONU.
BRASS
PIN

26.66

PK. 141
T. P.

B#2
P#140

PK. 141
WOOD CO
POST

30.63

MONU.
BRASS PIN


32.80

PK. 141
P.W. POLE

STONE
OVER
T. P.

COUNTY SURVEYOR'S - SECTION CORNER TIES

SECTION	TOWNSHIP	RANGE	BOOK	PAGE	ELEVATION	UC ZONE	STATE PLANE COORD	LATITUDE	LONGITUDE
26	19N	6E	11	6A			X= Y=		

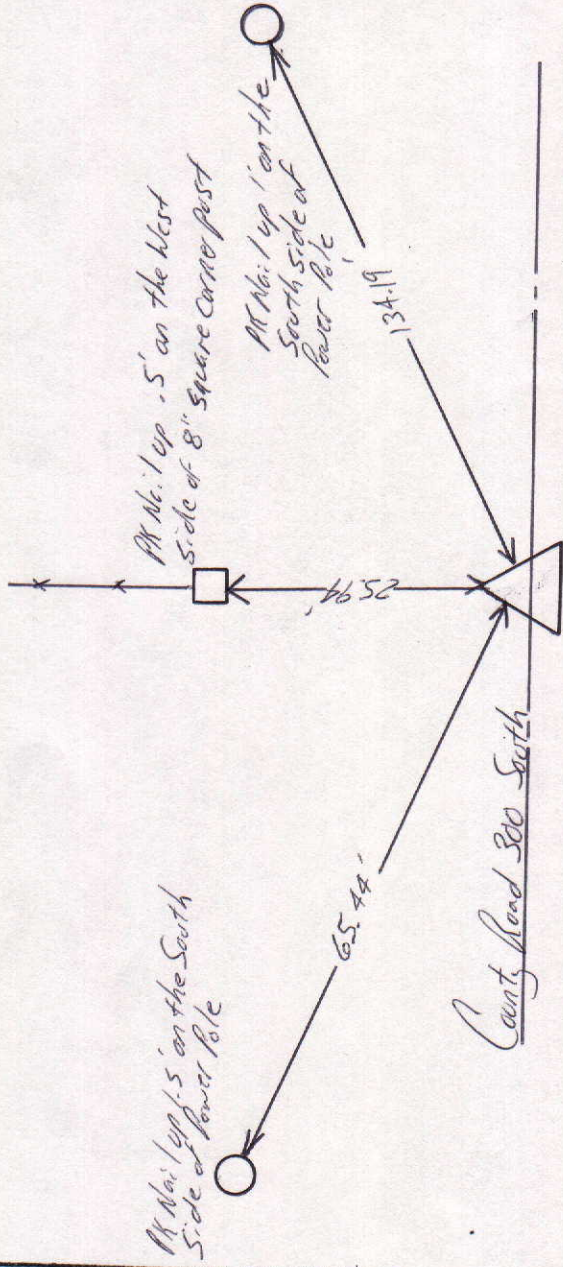

NORTH

SCALE 1" = 40'

SHEET ___ OF ___ SHEETS


Tied by: LP: JB Date: 8/8/95

Drawn by: BAN Date: 9/1/95

Checked by: _____ Date: _____

DESCRIPTION OF MONUMENT

1 1/4" Iron Pipe in Concrete Flush with surface of asphalt road

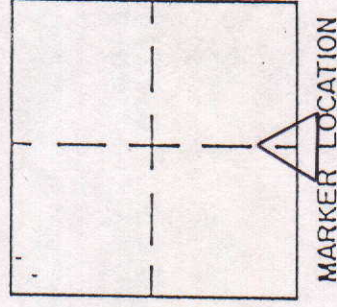

Approved: _____

Date: _____


COUNTY SURVEYOR

COUNTY SURVEYOR'S - SECTION CORNER TIES

SECTION	TOWNSHIP	RANGE	BOOK	PAGE	ELEVATION	UC ZONE	STATE PLANE COORD	LATITUDE	LONGITUDE
26	19N	6E	11	58			X= Y=		




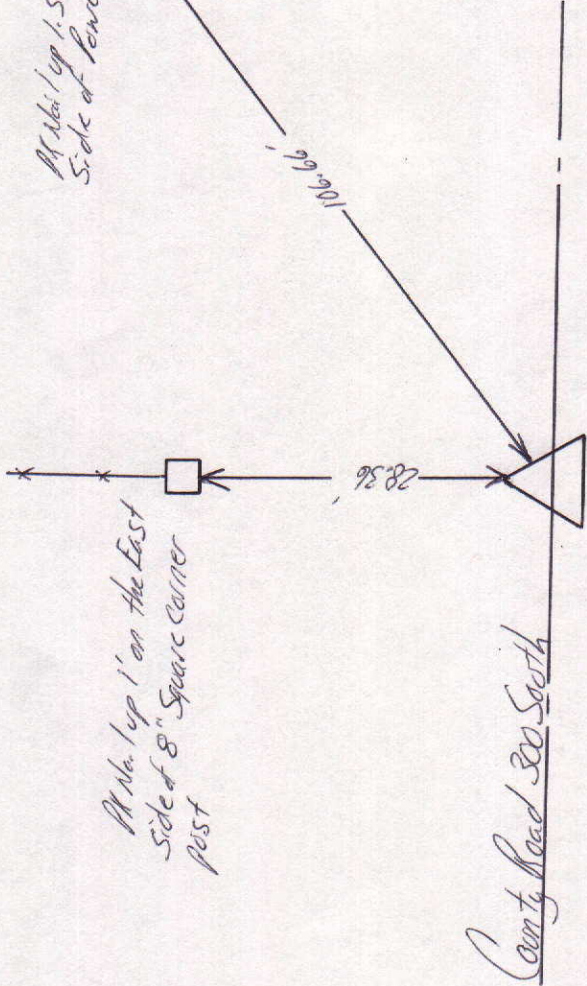

NORTH
SCALE 1" = 40'
SHEET ___ OF ___ SHEETS

Tied by: LP: JB Date: 8/18/95
 Drawn by: BAD Date: 9/1/95
 Checked by: _____ Date: _____

DESCRIPTION OF MONUMENT
At No. 1 Flush with surface of asphalt road

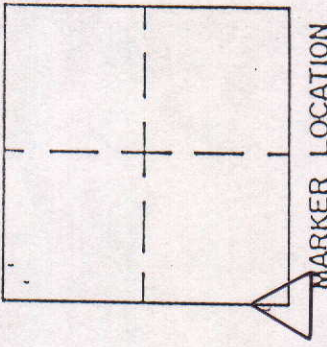

Approved: _____ Date: _____
 COUNTY SURVEYOR