

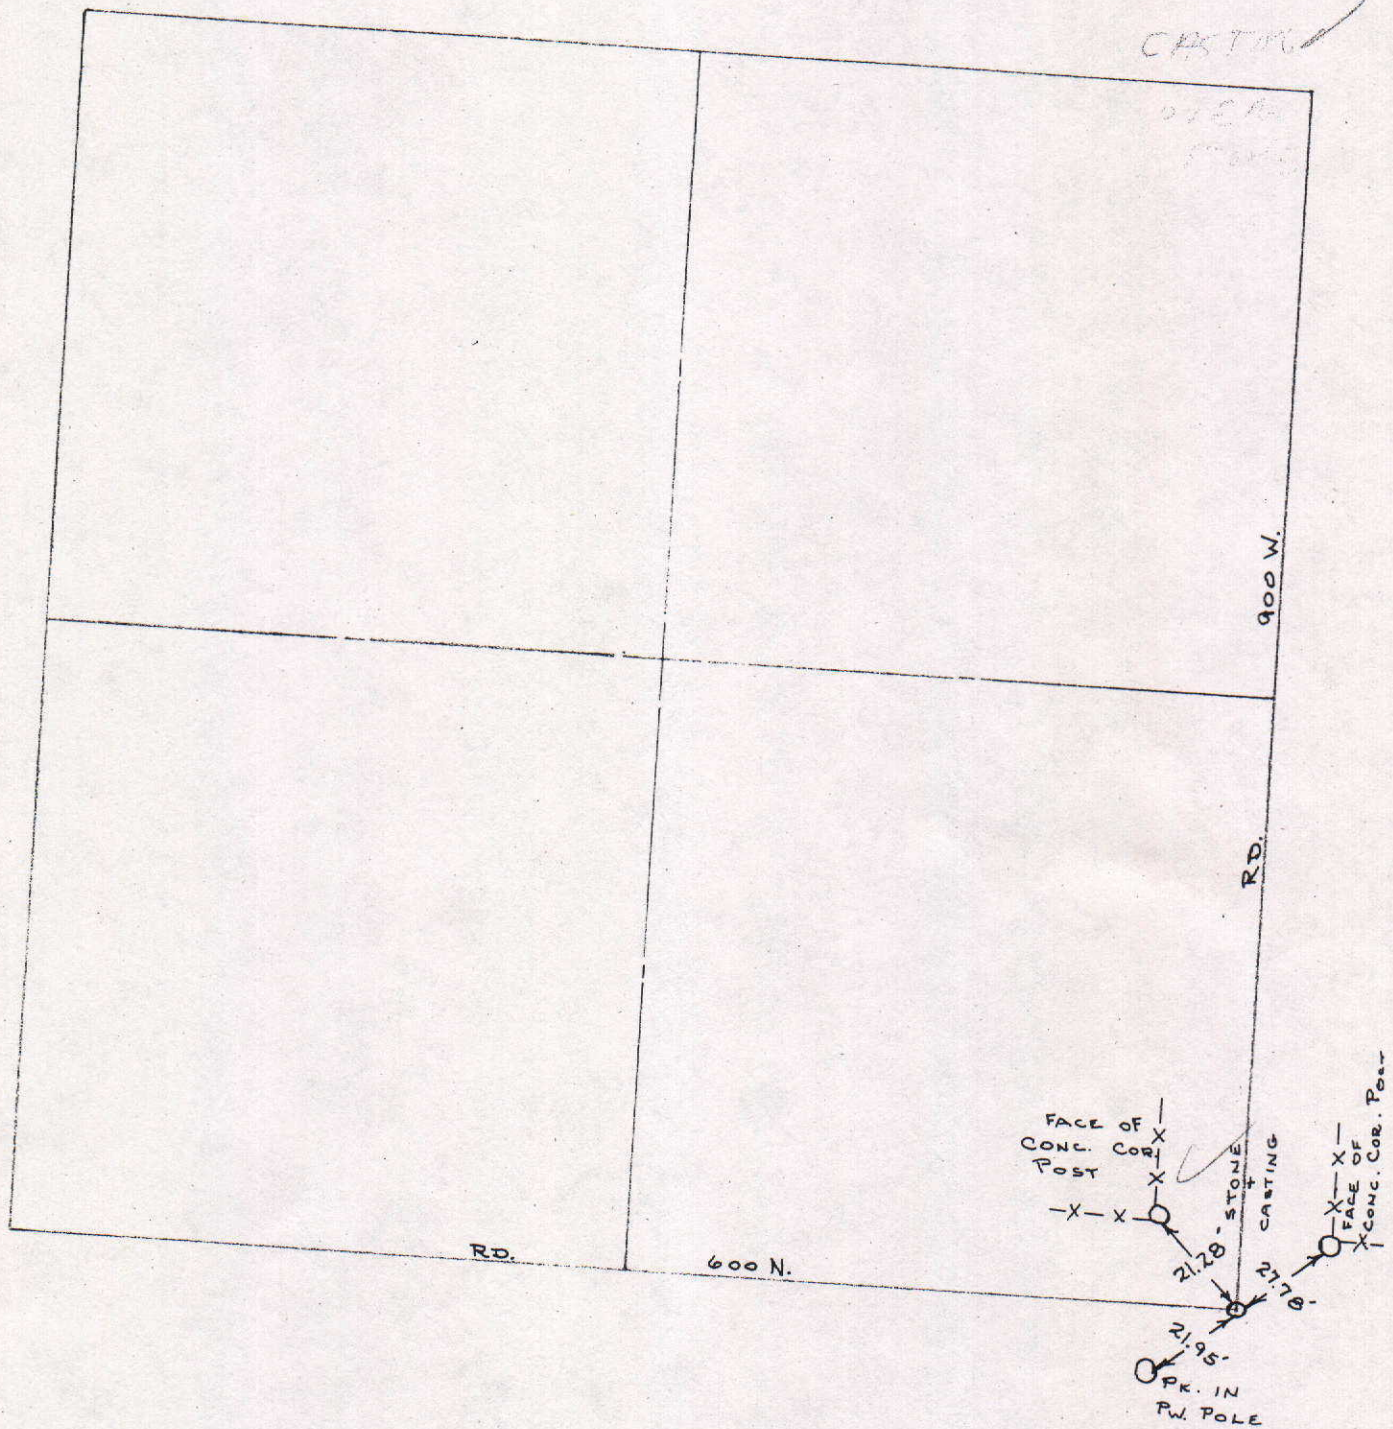


SEC. 9, TWP. 20N, R.6 E.

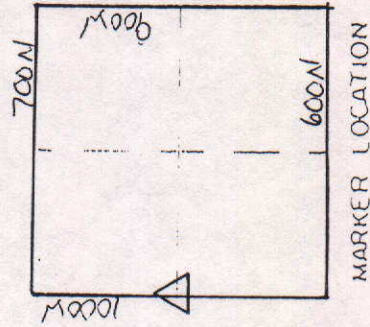

COUNTY SURVEYOR'S - SECTION CORNER TIES


SECTION	TOWNSHIP	RANGE	BOOK	PAGE	ELEVATION	UC ZONE	STATE PLANE COORD	LATITUDE	LONGITUDE
9	20	6					X=	Y=	

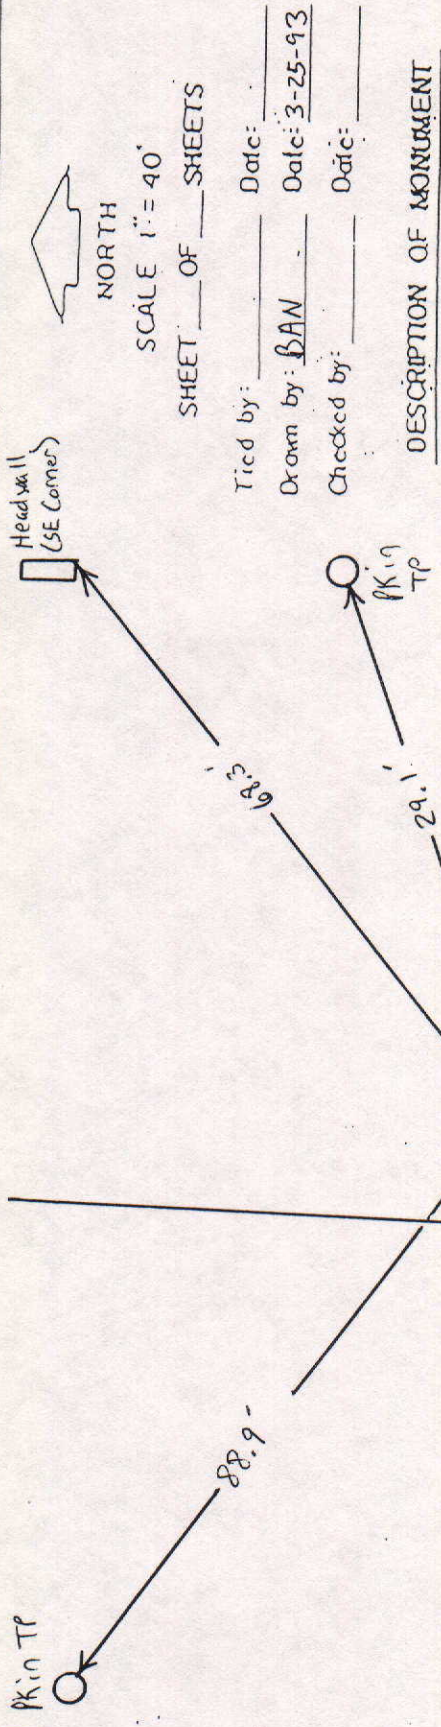

Approved: _____ Date: _____
COUNTY SURVEYOR

COUNTY SURVEYOR'S - SECTION CORNER TIES


SECTION	TOWNSHIP	RANGE	BOOK	PAGE	ELEVATION	UC ZONE STATE PLANE COORD		LATITUDE	LONGITUDE
9	20N	6E	15	31		X=	Y=		

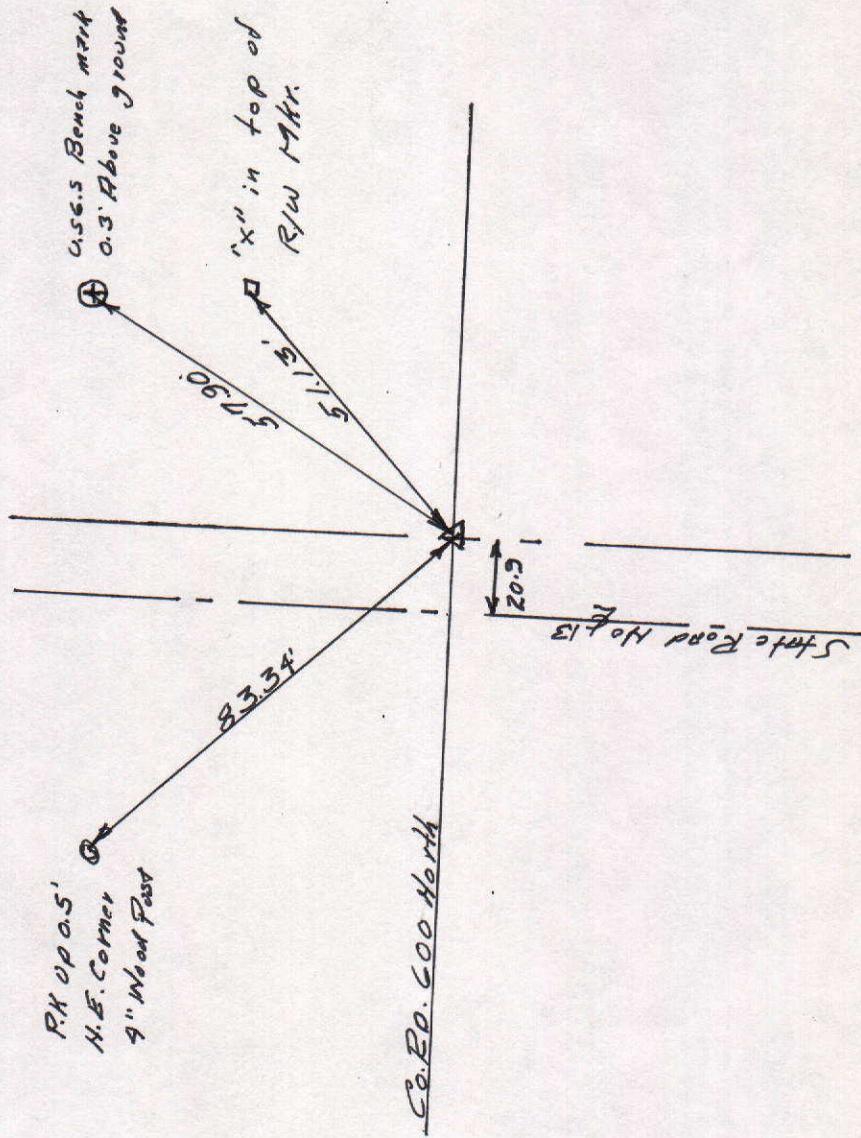

Tied by: LP: B.N. Date: 4-28-97
 Drawn by: LP Date: 7-16-97
 Checked by: _____ Date: _____

DESCRIPTION OF MONUMENT

R.R. Spike 0.2' below asphalt Pave.

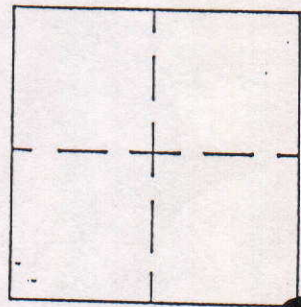

MARKER LOCATION

Approved: _____ Date: _____
 COUNTY SURVEYOR

COUNTY SURVEYOR'S - SECTION CORNER TIES



SECTION	TOWNSHIP	RANGE	BOOK	PAGE	ELEVATION	UC ZONE	STATE PLANE	COORD	LATITUDE	LONGITUDE
9	20N	6E	15	30		X=	Y=			



Tied by: LP & B.N. Date: 4-28-27
 Drawn by: LP Date: 7-9-27
 Checked by: _____ Date: _____

DESCRIPTION OF MONUMENT

Concrete nail flush with Asphalt

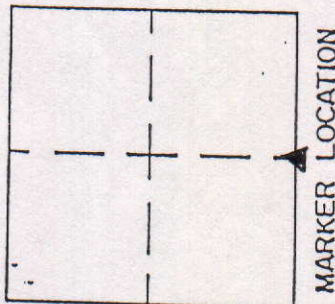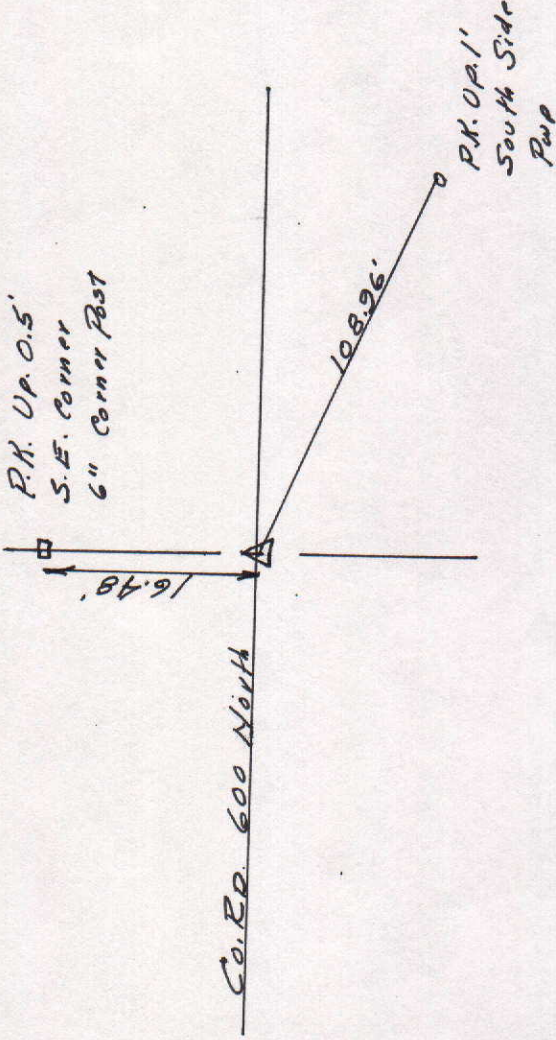

Approved: _____ Date: _____
 COUNTY SURVEYOR