

[illegible]

COUNTY SURVEYOR'S - SECTION CORNER TIES

SECTION	TOWNSHIP	RANGE	BOOK	PAGE	ELEVATION	UC ZONE	STATE PLANE	COORD	LATITUDE	LONGITUDE
2	19	7				X=	Y=			





NORTH

SCALE 1" = 40'

SHEET ___ OF ___ SHEETS

Tied by: _____ Date: _____
 Drawn by: J.S. Date: 11-1-93
 Checked by: _____ Date: _____

DESCRIPTION OF MONUMENT

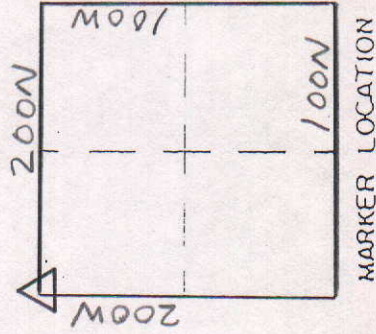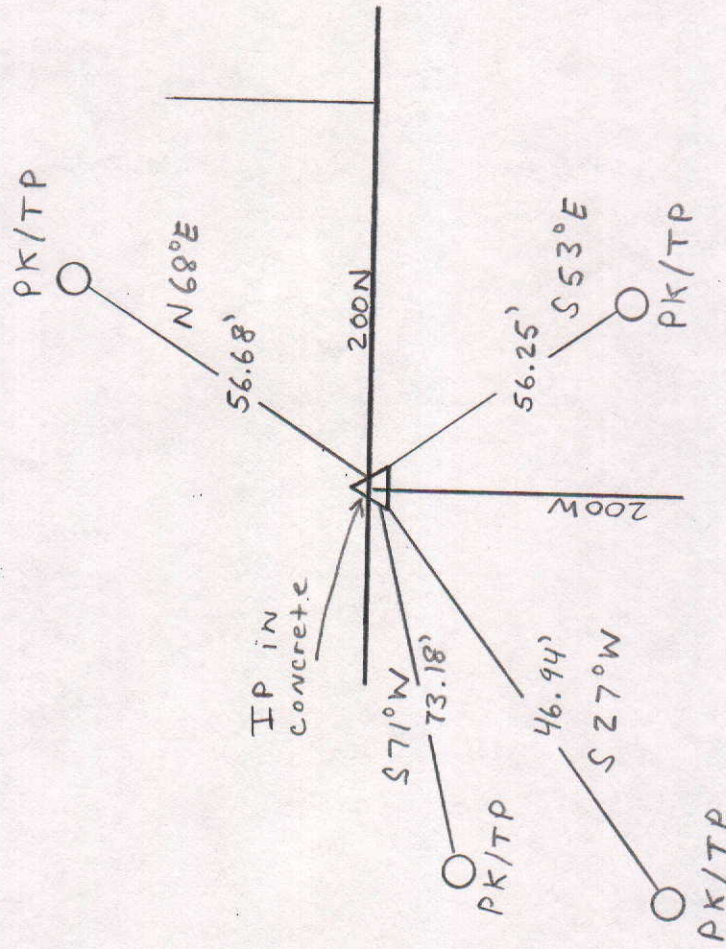

MARKER LOCATION

Approved: _____ Date: _____
 COUNTY SURVEYOR

COUNTY SURVEYOR'S - SECTION CORNER TIES									
SECTION	TOWNSHIP	RANGE	BOOK	PAGE	ELEVATION	UC ZONE	STATE PLANE COORD	LATITUDE	LONGITUDE
2	19	7					X=	Y=	



P.E. NAIL IN
S.E. SIDE OF
P.P.

1" Iron Pipe

Cross St. (200 N)

DESCRIPTION OF MONUMENT

1" Iron Pipe Set in Concrete
2" Below Asphalt

Tied by: RW/me Date: 7-24-03
 Drawn by: RW Date: 8-4-03
 Checked by: _____ Date: _____

P.E. NAIL IN
SW. SIDE OF P.P.

56.20'


43.97'



TOP NUT OF
FIRE HYDRANT

37.97'

P.E. NAIL IN
NW. SIDE OF P.P.

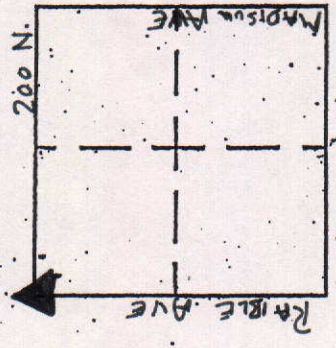

MARKER LOCATION

COUNTY SURVEYOR'S - SECTION CORNER TIES

SECTION	TOWNSHIP	RANGE	BOOK	PAGE	ELEVATION	UC ZONE	STATE PLANE COORD	LATITUDE	LONGITUDE
2	19	7					X= Y=		



SW CORNER OF THE
SE 1/4 OF 35-20-7 =

1" Iron Pipe

Tied by: RW/ME Date: 7-24-03
 Drawn by: RW Date: 8-4-03
 Checked by: _____ Date: _____

Cross St.

DESCRIPTION OF MONUMENT

1" Iron Pipe 2" Below
Surface of Asphalt Road

173.48'


P.K. NAIL IN
NORTH SIDE OF
P.P.

177.05'

P.K. NAIL IN NORTH
SIDE OF P.P.

37.90'

P.K. NAIL IN
WEST SIDE OF
P.P.

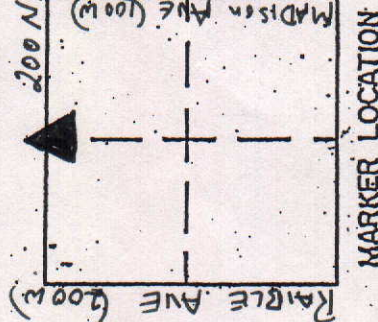

COUNTY SURVEYOR'S - SECTION CORNER TIES

SECTION	TOWNSHIP	RANGE	BOOK	PAGE	ELEVATION	UC ZONE	STATE PLANE COORD	LATITUDE	LONGITUDE
2	19	7				X=	Y=		



1/2" Iron Pipe

P.E. NAIL 1/4"
SOUTH SIDE OF P.R.

51.08'

VANBUSKIRK ROAD

1/2" Iron Pipe Below Casting - S"
Below Surface of Road


47.74'

Glendon Road

Top Nut of
Fire Hydrant

Tied by: RW/mc Date: 7-17-03
 Drawn by: RW Date: 8-4-03
 Checked by: _____ Date: _____

DESCRIPTION OF MONUMENT

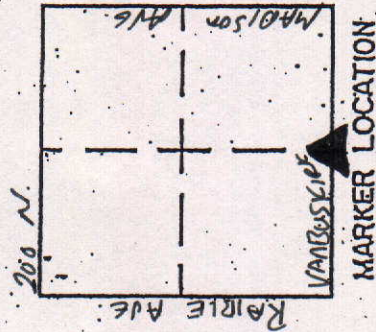

COUNTY SURVEYOR'S - SECTION CORNER TIES

SECTION	TOWNSHIP	RANGE	BOOK	PAGE	ELEVATION	UC ZONE	STATE PLANE COORD	LATITUDE	LONGITUDE
2	19	7					X= Y=		



P.K. NAIL IN
SOUTH SIDE OF
COMBO. POLE

Tied by: RW/AC Date: 7-17-03
 Drawn by: RW Date: 8-4-03
 Checked by: _____ Date: _____

DESCRIPTION OF MONUMENT
5/8" Rod Set in Concrete
Flush w/ Asphalt Rd.

VANBUSKIRK RD.

31.34'

P.K. NAIL IN
SOUTH SIDE OF
COMBO. POLE


20.03'

44.65'

5/8" Rod in
Concrete

Top Nut of
Fire Hydrant

RAIGLE AVE.

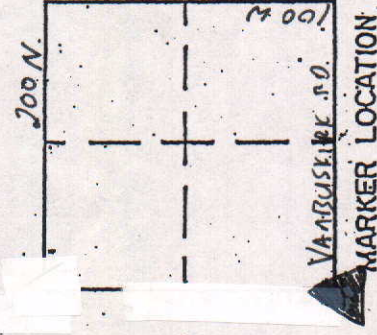


COUNTY SURVEYOR'S - SECTION CORNER TIES

SECTION	TOWNSHIP	RANGE	BOOK	PAGE	ELEVATION	UC ZONE	STATE PLANE COORD	LATITUDE	LONGITUDE
2	19	7					X= Y=		




P.K. NAIL IN SOUTH
SIDE OF P.P.

1" Iron Pipe

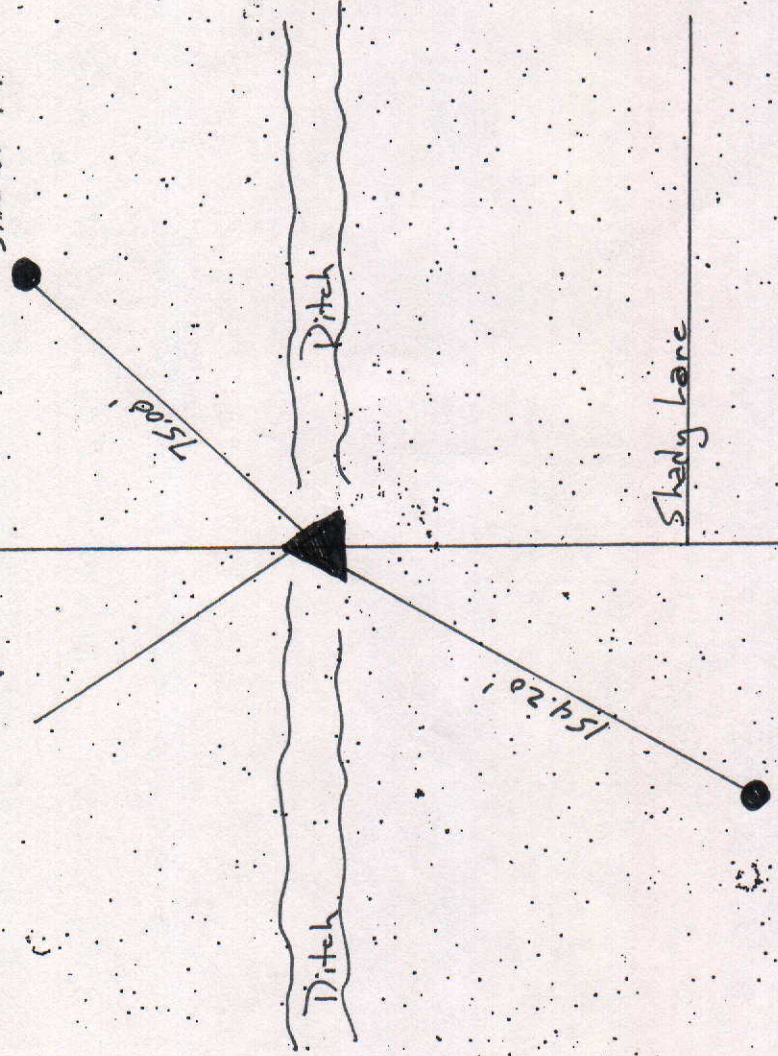

Tied by: Rulvic Date: 7-22-03
 Drawn by: Rul Date: 8-4-03
 Checked by: _____ Date: _____

DESCRIPTION OF MONUMENT
1" Iron Pipe Below Carting
4" Below Asphalt Road

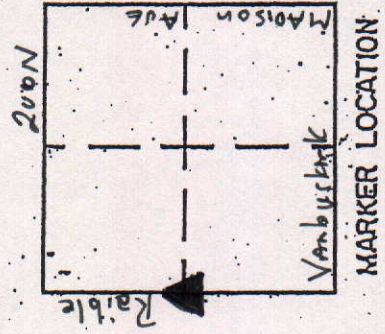

COUNTY SURVEYOR'S - SECTION CORNER TIES

SECTION	TOWNSHIP	RANGE	BOOK	PAGE	ELEVATION	UC ZONE	STATE PLANE	COORD	LATITUDE	LONGITUDE
2	19N	7E	7	11A				X=		
								Y=		



NORTH

SCALE 1" = 40'

SHEET ___ OF ___ SHEETS



Tied by: L.P. JB Date: 2/12/95

Drawn by: BAW Date: 8/21/95

Checked by: _____ Date: _____

DESCRIPTION OF MONUMENT

5/8" Rebar in concrete flush with surface of asphalt road

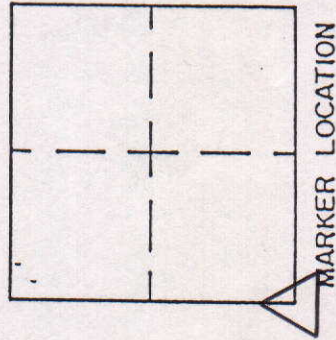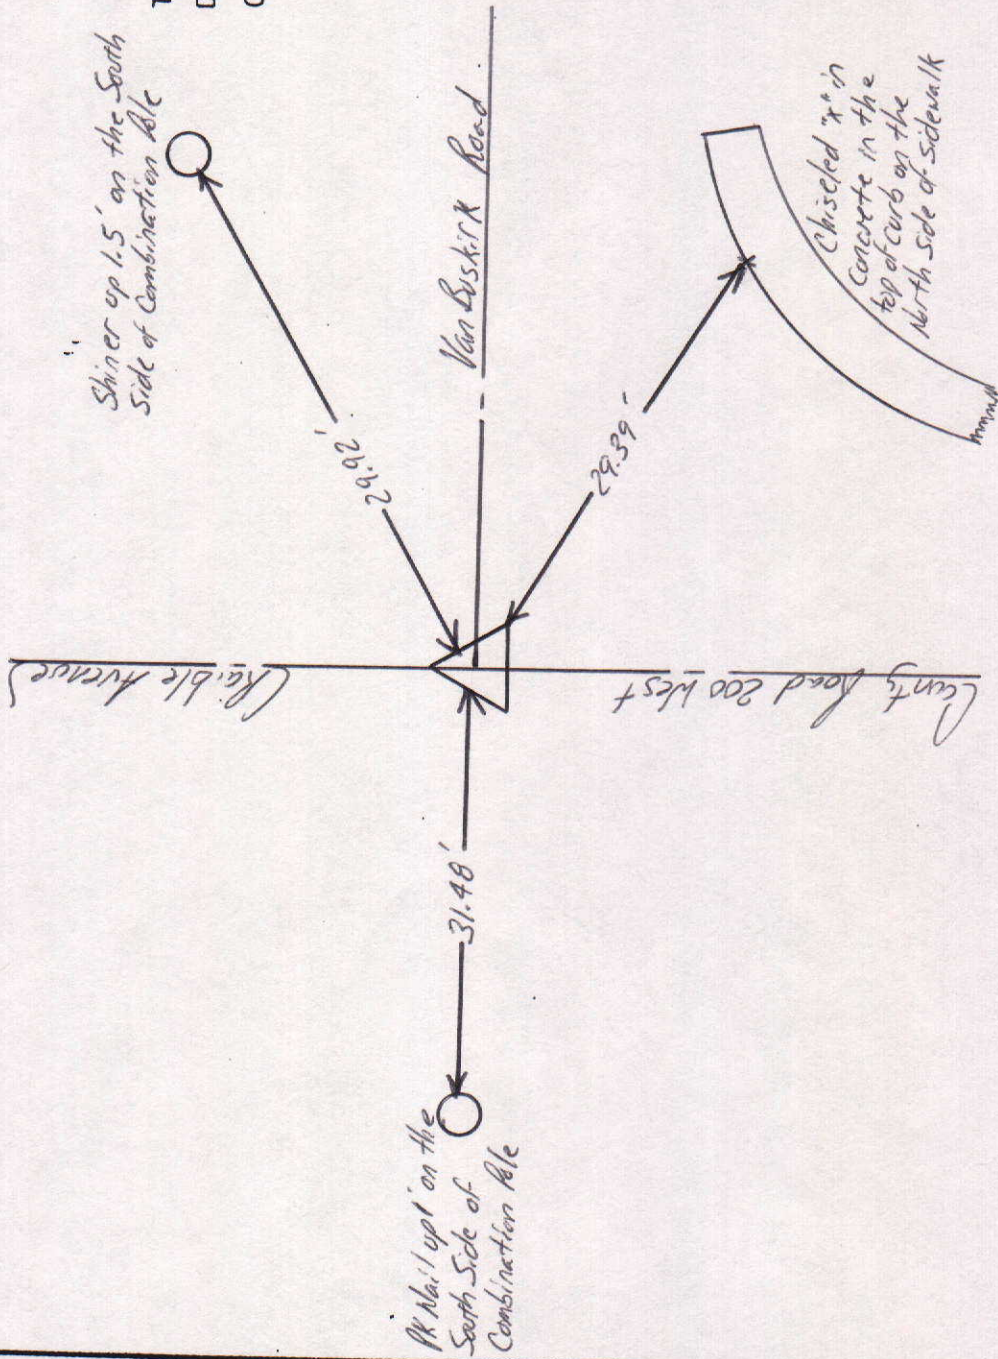


Approved: _____

Date: _____


COUNTY SURVEYOR

COUNTY SURVEYOR'S - SECTION CORNER TIES

SECTION	TOWNSHIP	RANGE	BOOK	PAGE	ELEVATION	UC ZONE	STATE PLANE COORD	LATITUDE	LONGITUDE
2	19N	7E	7	11B			X= Y=		

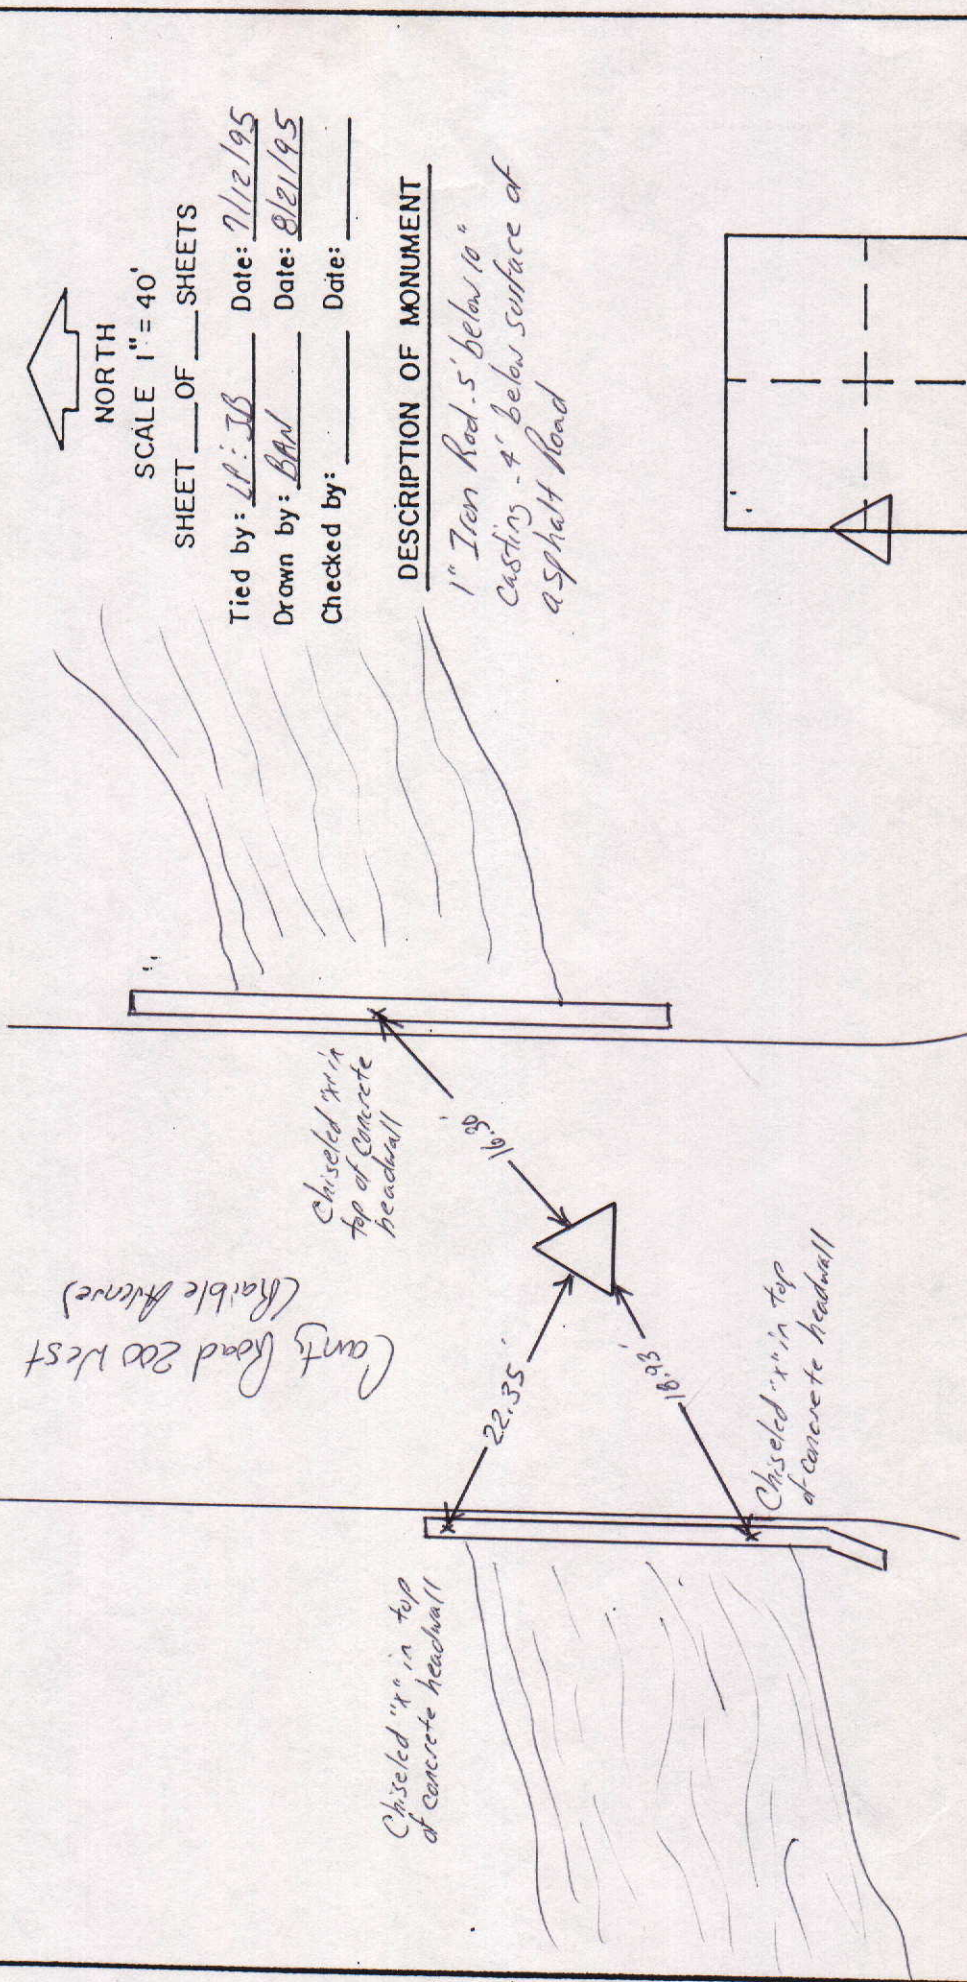

DESCRIPTION OF MONUMENT
 1" Iron Rod .5' below 10"
 casting .4' below surface of
 asphalt Road

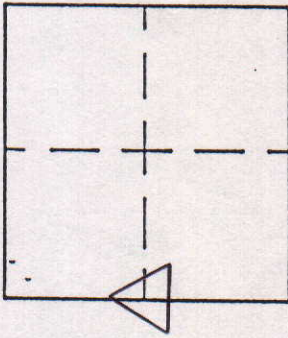

MARKER LOCATION

Approved: _____ Date: _____
 COUNTY SURVEYOR

COUNTY SURVEYOR'S - SECTION CORNER TIES

SECTION	TOWNSHIP	RANGE	BOOK	PAGE	ELEVATION	UC ZONE	STATE PLANE COORD	LATITUDE	LONGITUDE
2	19	7				X=	Y=		





NORTH

SCALE 1"=40'

SHEET ___ OF ___ SHEETS

Tied by: _____ Date: _____
 Drawn by: J.S. Date: 8-4-92
 Checked by: _____ Date: _____

DESCRIPTION OF MONUMENT

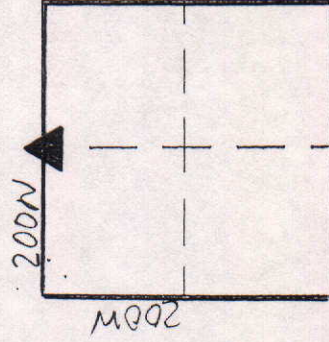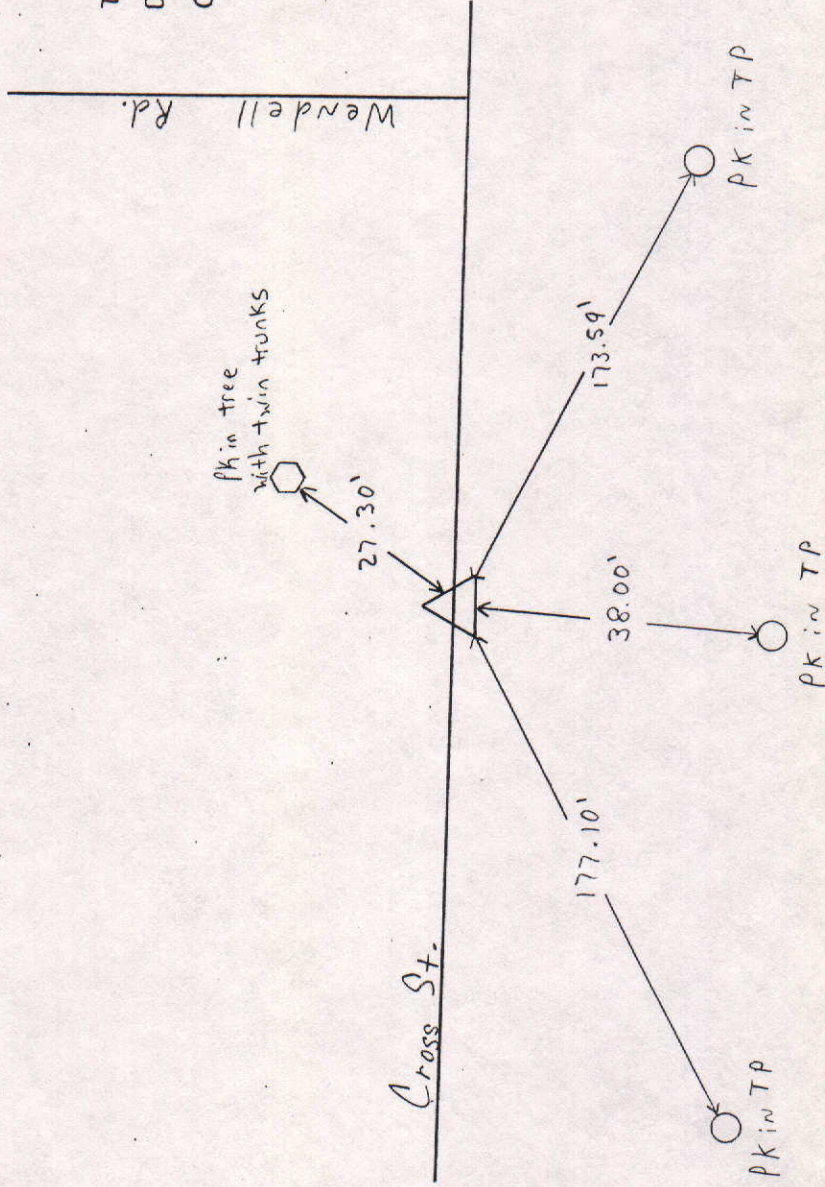

MARKER LOCATION

Approved: _____ Date: _____
 COUNTY SURVEYOR