



SEC. 26, TWP. 19N, R.8 E.

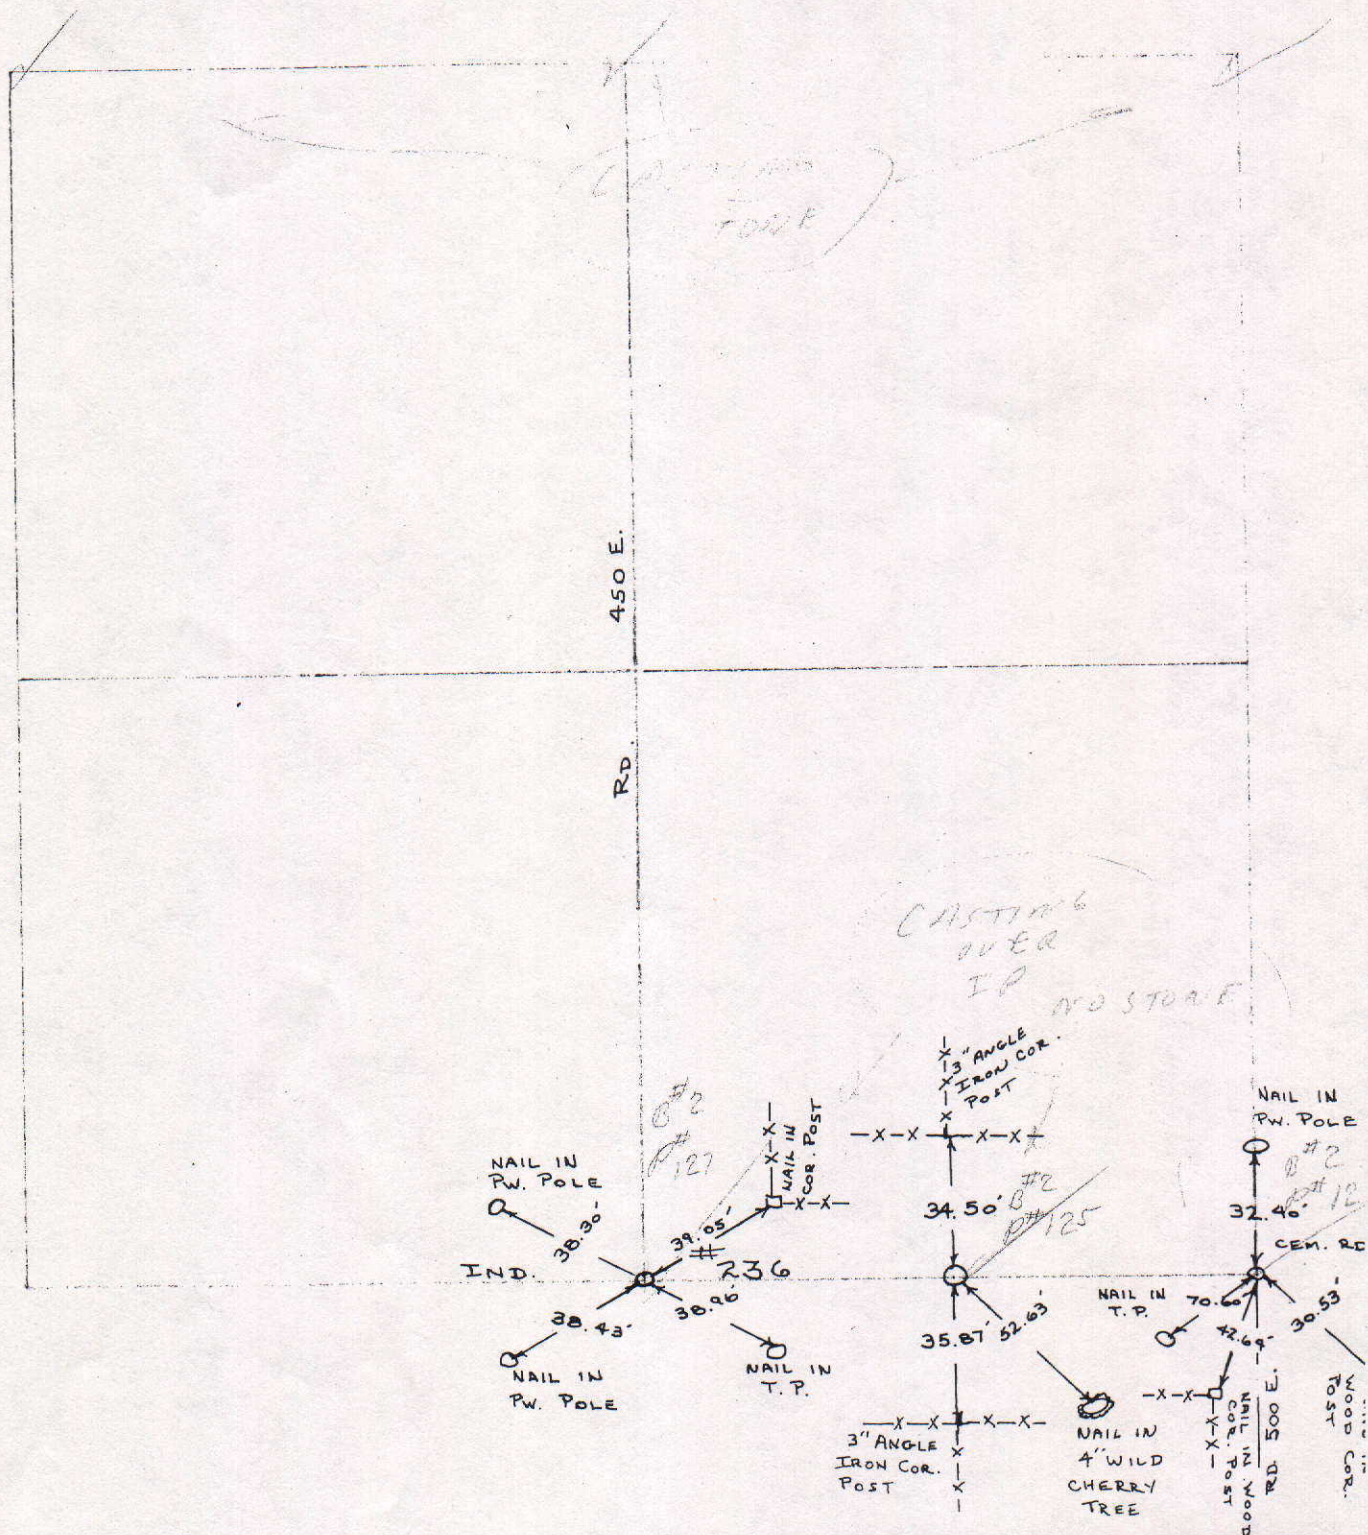

COUNTY SURVEYOR'S - SECTION CORNER TIES


SECTION	TOWNSHIP	RANGE	BOOK	PAGE	ELEVATION	UC ZONE	STATE PLANE COORD	LATITUDE	LONGITUDE
26	19N	8E	15	22			X= Y=		

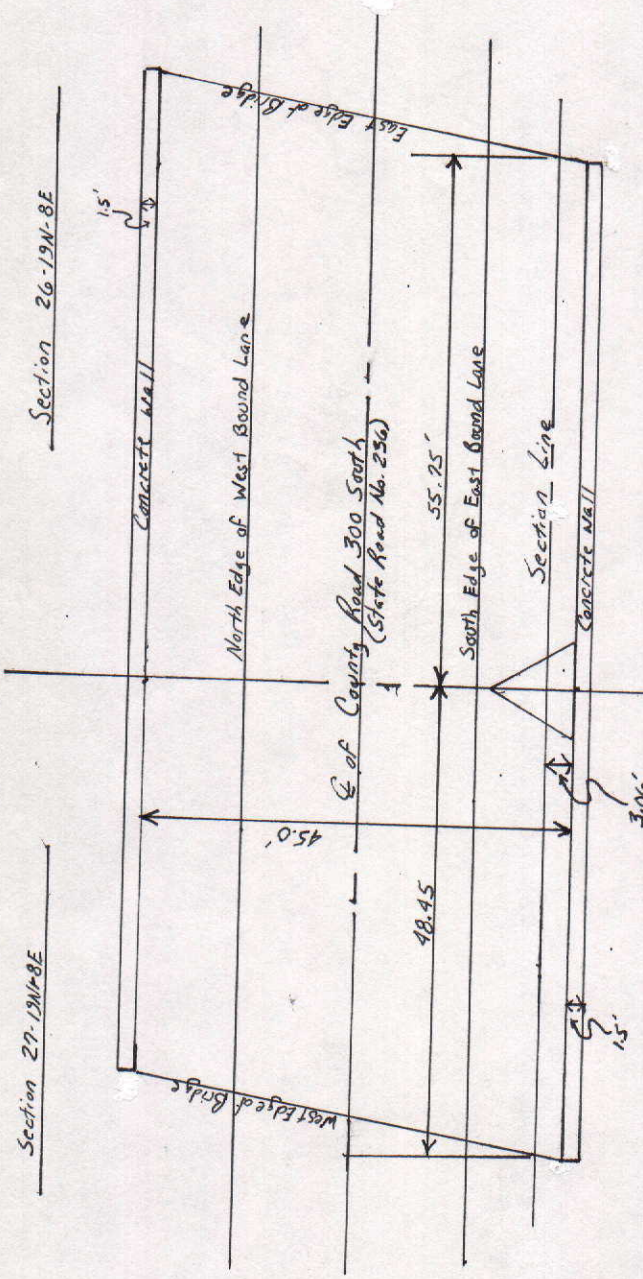

Tied by: L. Piser, B. Newman Date: 9/18/96
 Drawn by: B. Newman Date: 9/19/96
 Checked by: _____ Date: _____

DESCRIPTION OF MONUMENT
Brass Pin in concrete flush with surface of concrete shoulder

Section 34-19N-8E

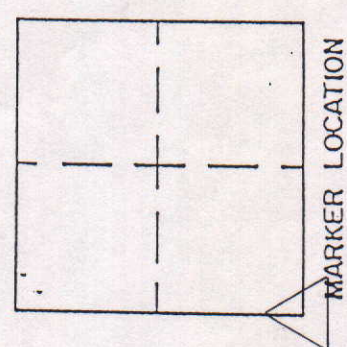

Monument Found Per Bridge
 Plans Project No. 57-5098

Bridge over Sly Fork
 Open Ditch

Approved: _____ Date: _____
 COUNTY SURVEYOR

COUNTY SURVEYOR'S - SECTION CORNER TIES

SECTION	TOWNSHIP	RANGE	BOOK	PAGE	ELEVATION	UC ZONE	STATE PLANE	COORD	LATITUDE	LONGITUDE
26	19N	8E						X=	Y=	

Pk No. 1 up 3' on the East Side of Combination Pole



NORTH

SCALE 1" = 40'

SHEET ___ OF ___ SHEETS

Tied by: BAN:CG Date: 5/12/95



Drawn by: BAN Date: 8/15/95

Checked by: _____ Date: _____

DESCRIPTION OF MONUMENT

Brass Pin in Concrete Flush with surface of asphalt Road

County Road 236 South State Road No. 236

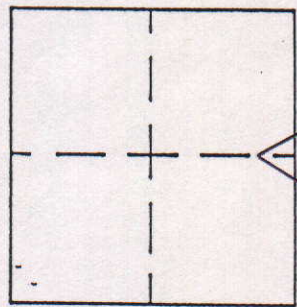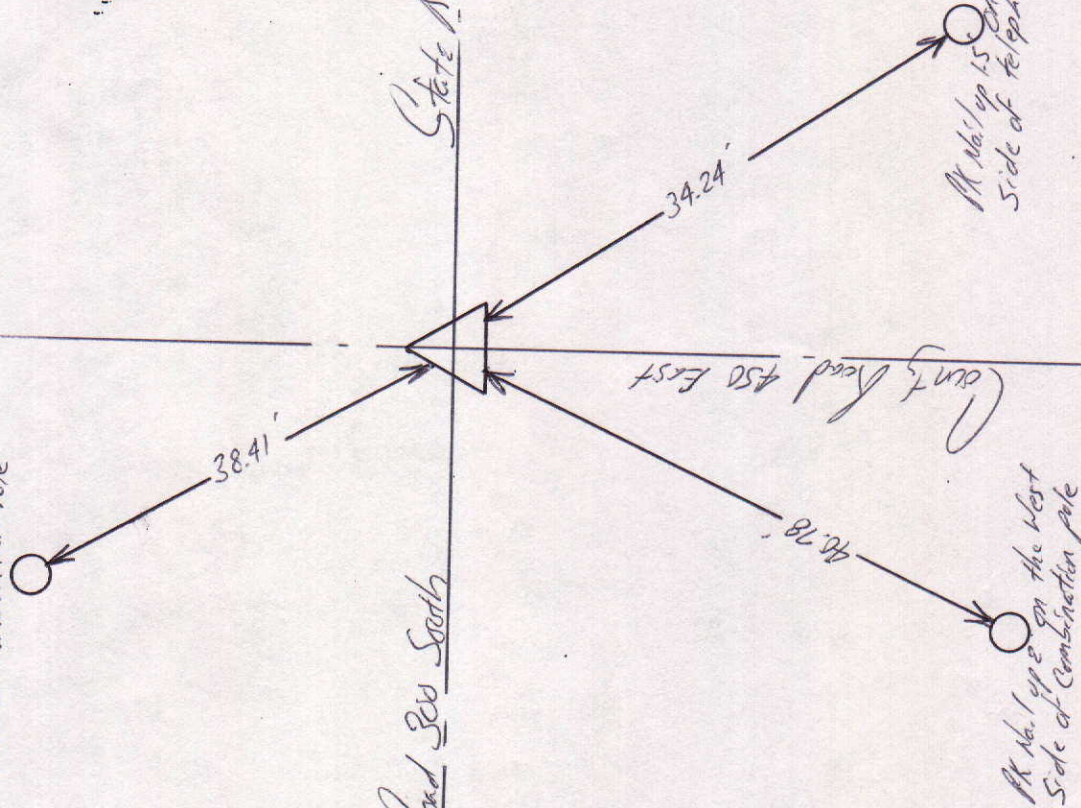

MARKER LOCATION

Approved: _____

Date: _____

COUNTY SURVEYOR

COUNTY SURVEYOR'S - SECTION CORNER TIES

SECTION	TOWNSHIP	RANGE	BOOK	PAGE	ELEVATION	UC ZONE	STATE PLANE COORD	LATITUDE	LONGITUDE
26	19N	8E					X=	Y=	





NORTH

SCALE 1"=40'

SHEET ___ OF ___ SHEETS

Tied by: _____ Date: _____
 Drawn by: J.S. Date: 9-24-93
 Checked by: _____ Date: _____

DESCRIPTION OF MONUMENT

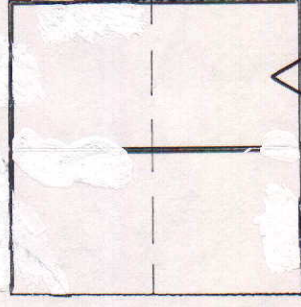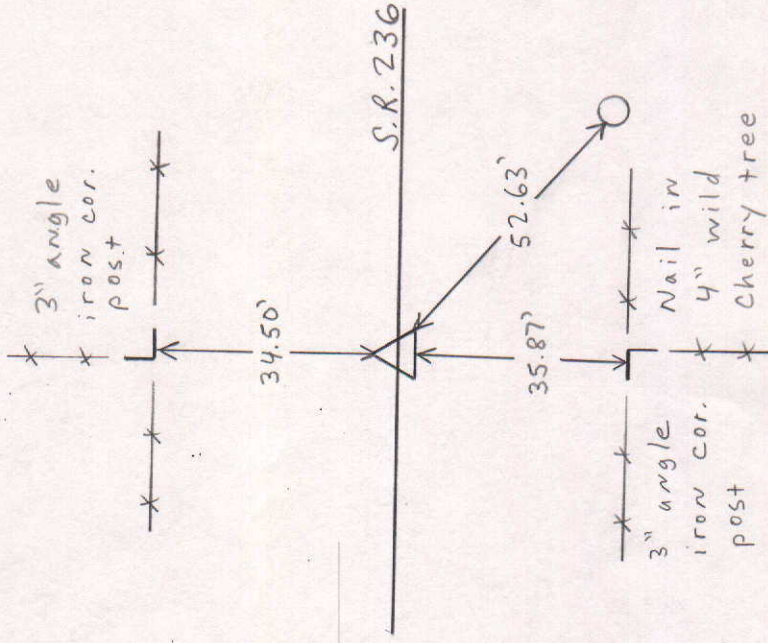

Approved: _____

Date: _____

COUNTY SURVEYOR

COUNTY SURVEYOR'S - SECTION CORNER TIES									
SECTION	TOWNSHIP	RANGE	BOOK	PAGE	ELEVATION	UC ZONE	STATE PLANE COORD	LATITUDE	LONGITUDE
26	19N	8E					X=	Y=	

Pk No. 1 up 1.5' on the West
Side of Power Pole



NORTH

SCALE 1" = 40'

SHEET ___ OF ___ SHEETS

Tied by: BAW: CG Date: 5/12/95
 Drawn by: BAW Date: 8/15/95
 Checked by: _____ Date: _____

DESCRIPTION OF MONUMENT

Bass Pin in Concrete Flush
with surface of asphalt
Road

County Road 300 South (53rd Street)

17.56'




Pk No. 1 up 2' on the South
Side of Telephone Pole

58.98'



Pk No. 1 up 1.5' on the West
Side of Power Pole

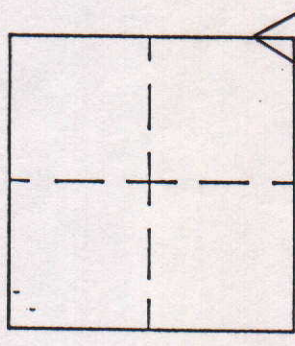

MARKER LOCATION

Approved: _____ Date: _____
 COUNTY SURVEYOR

COUNTY SURVEYOR'S - SECTION CORNER TIES

SECTION	TOWNSHIP	RANGE	BOOK	PAGE	ELEVATION	UC ZONE	STATE PLANE COORD	LATITUDE	LONGITUDE
26	19	8				X=	Y=		




Tied by: RW/MIC Date: 9-6-02

Drawn by: RW Date: 9-9-02


Checked by: _____ Date: _____

DESCRIPTION OF MONUMENT

BRASS PIN IN CONCRETE
BRASS PIN FLUSH WITH CONCRETE
ROAD SURFACE

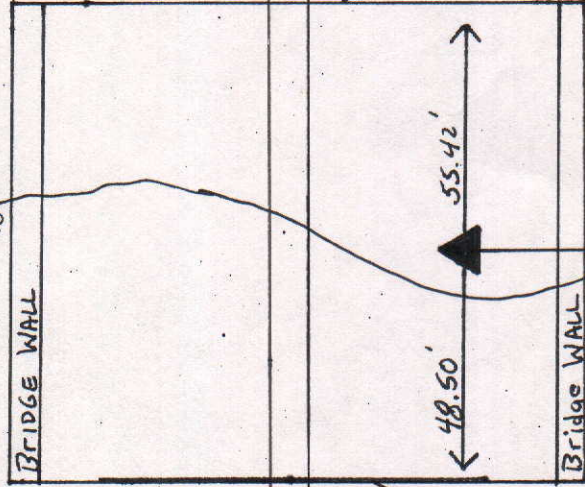

S.R. 236 (53rd St.)

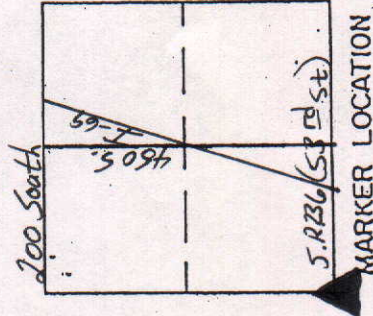

JOINT IN CONCRETE
BETWEEN ROAD SURFACE
AND BRIDGE

JOINT IN CONCRETE,
BETWEEN ROAD SURFACE
+ BRIDGE

Brass Pin

Approved: _____

Date: _____

COUNTY SURVEYOR

COUNTY SURVEYOR'S - SECTION CORNER TIES

SECTION	TOWNSHIP	RANGE	BOOK	PAGE	ELEVATION	UC ZONE	STATE PLANE COORD	LATITUDE	LONGITUDE
26	19	8					X=	Y=	



BRASS PIN IN
CONCRETE

P.K. NAIL 3' up
ON N.E. SIDE
OF RR.

38.50'

236 (53rd ST.)

39.27'


40.85'

P.K. NAIL 1' up
ON S.W. SIDE
OF P.P.

P.K. NAIL 1' up
ON N.W. SIDE
OF P.P.

Tied by: RW/MC Date: 9-6-02
 Drawn by: RW Date: 9-9-02
 Checked by: _____ Date: _____

DESCRIPTION OF MONUMENT
BRASS PIN IN CONCRETE
FLUSH W/ ASPHALT ROAD

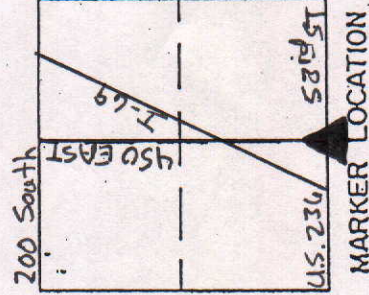


MARKER LOCATION

450 East

Approved: _____ Date: _____
 COUNTY SURVEYOR

COUNTY SURVEYOR'S - SECTION CORNER TIES


SECTION	TOWNSHIP	RANGE	BOOK	PAGE	ELEVATION	UC ZONE	STATE PLANE COORD	LATITUDE	LONGITUDE
26	19	8					X=	Y=	

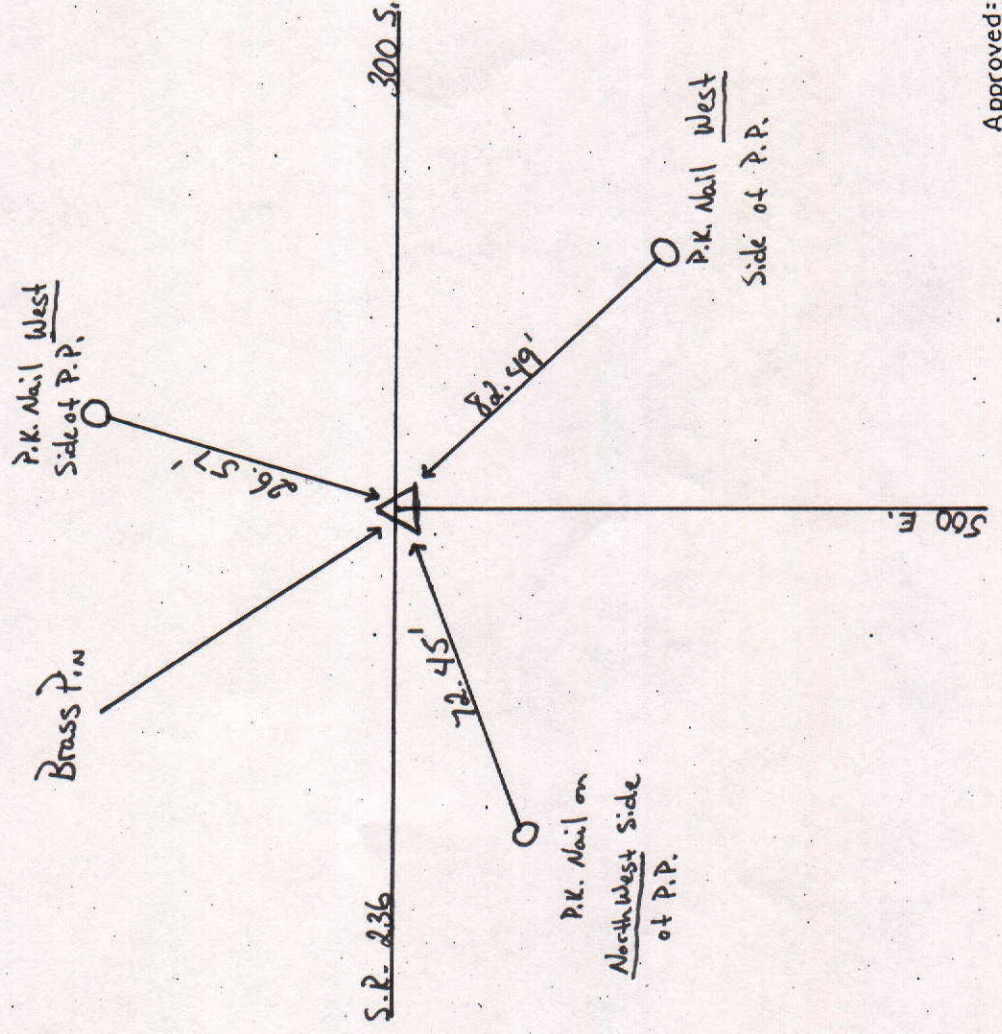

Tied by: M.C. R.W. Date: 9-6-02
 Drawn by: M.C. Date: 9-9-02
 Checked by: _____ Date: _____

DESCRIPTION OF MONUMENT

Brass Pin Set in Concrete
flush w/ Asphalt

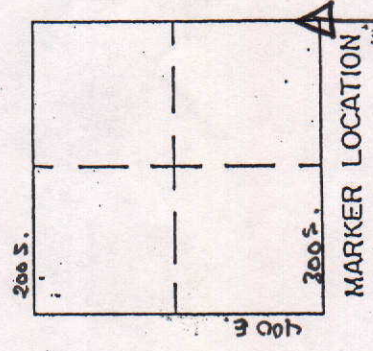

Approved: _____

Date: _____

COUNTY SURVEYOR

500
3
2000