



[illegible]

COUNTY SURVEYOR'S - SECTION CORNER TIES

SECTION	TOWNSHIP	RANGE	BOOK	PAGE	ELEVATION	UC ZONE	STATE PLANE COORD	LATITUDE	LONGITUDE
3	19	7					X= Y=		

 NORTH
 SCALE 1" = 40'
 SHEET ___ OF ___ SHEETS
 Tied by: _____ Date: _____
 Drawn by: J.S. _____ Date: 8-25-92
 Checked by: _____ Date: _____

DESCRIPTION OF MONUMENT

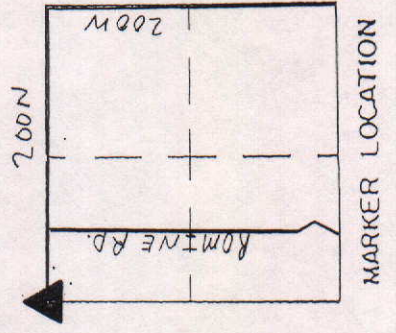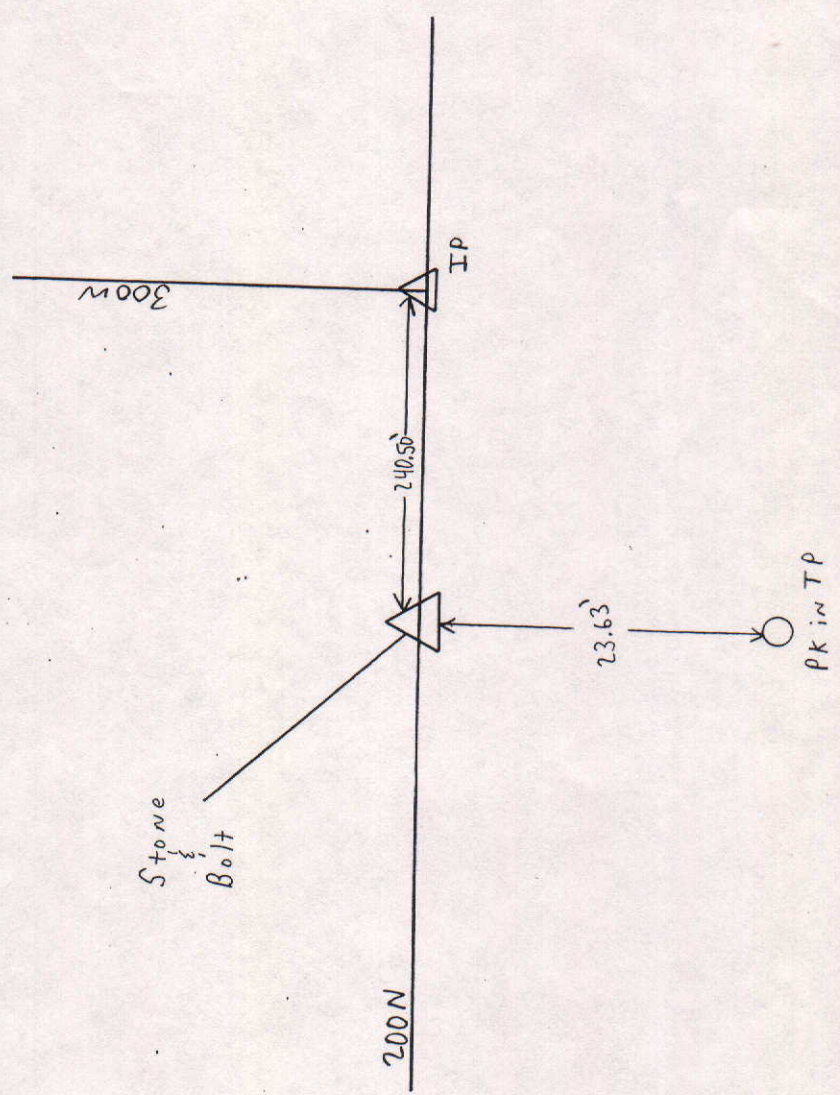

Approved: _____ Date: _____
 COUNTY SURVEYOR



COUNTY SURVEYOR'S - SECTION CORNER TIES

SECTION	TOWNSHIP	RANGE	BOOK	PAGE	ELEVATION	UC ZONE	STATE PLANE COORD	LATITUDE	LONGITUDE
3	19	7				X=	Y=		



NORTH
 SCALE 1" = 40'
 SHEET ___ OF ___ SHEETS
 Tied by: _____ Date: _____
 Drawn by: J.S. _____ Date: 8-25-92
 Checked by: _____ Date: _____

DESCRIPTION OF MONUMENT

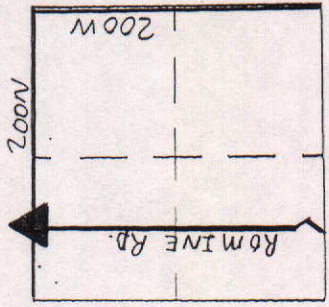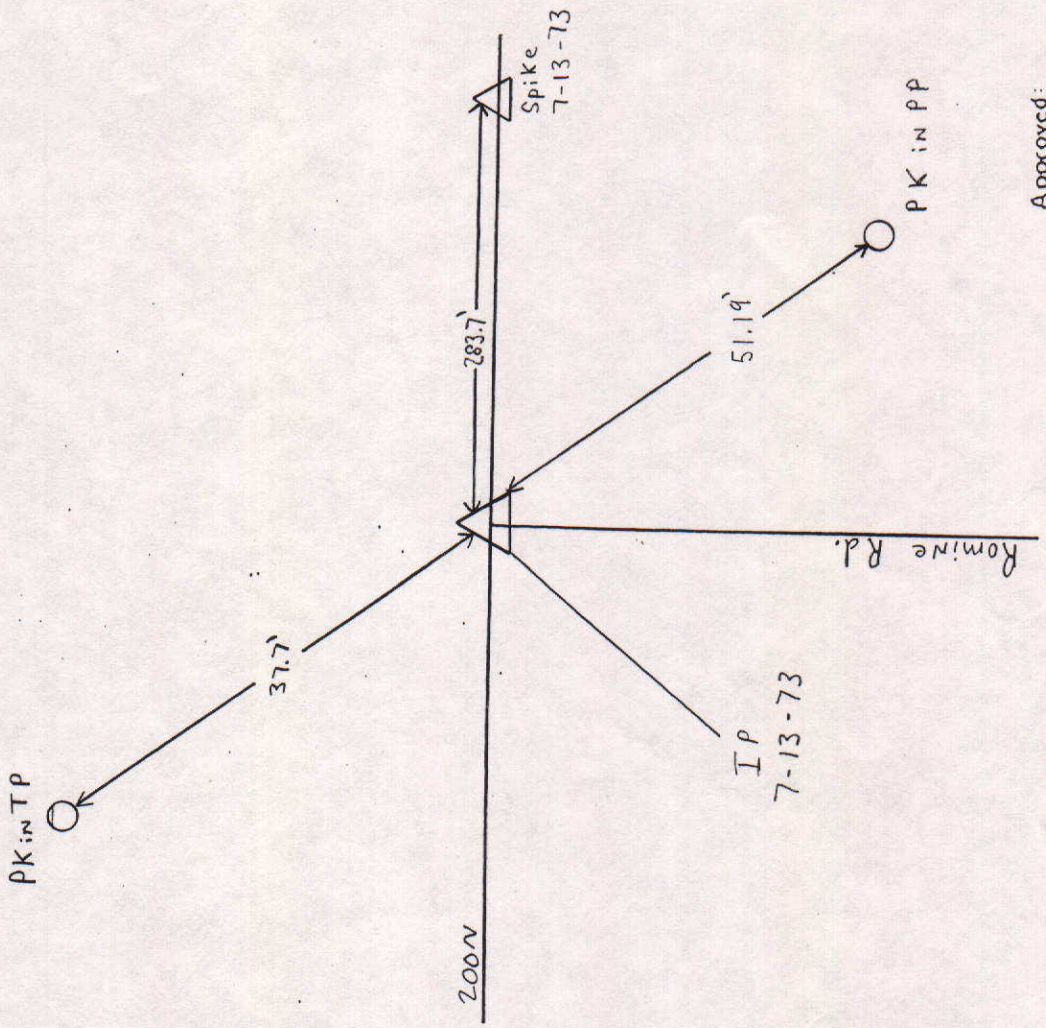

MARKER LOCATION

Approved: _____ Date: _____
 COUNTY SURVEYOR

COUNTY SURVEYOR'S - SECTION CORNER TIES



SECTION	TOWNSHIP	RANGE	BOOK	PAGE	ELEVATION	UC ZONE	STATE PLANE COORD	LATITUDE	LONGITUDE
3	19	7					X=	Y=	



SHEET ___ OF ___ SHEETS

Tied by: _____ Date: _____
 Drawn by: J.S. Date: 8-25-92
 Checked by: _____ Date: _____

DESCRIPTION OF MONUMENT

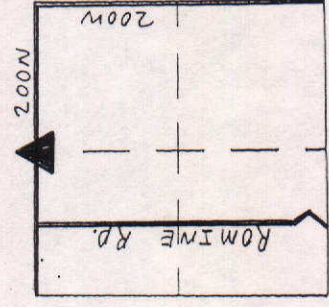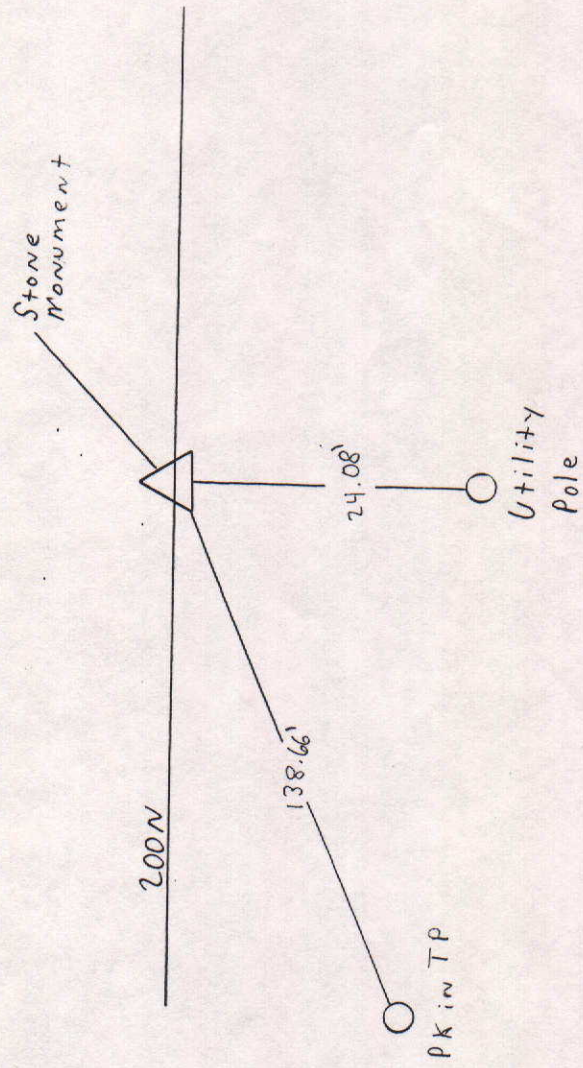

MARKER LOCATION



Approved: _____ Date: _____
 COUNTY SURVEYOR

COUNTY SURVEYOR'S - SECTION CORNER TIES

SECTION	TOWNSHIP	RANGE	BOOK	PAGE	ELEVATION	UC ZONE	STATE PLANE COORD	LATITUDE	LONGITUDE
3	19	7				X=	Y=		

NORTH
 SCALE 1" = 40'
 SHEET ___ OF ___ SHEETS
 Tied by: _____ Date: _____
 Drawn by: BAN Date: 11-18-92
 Checked by: _____ Date: _____

DESCRIPTION OF MONUMENT

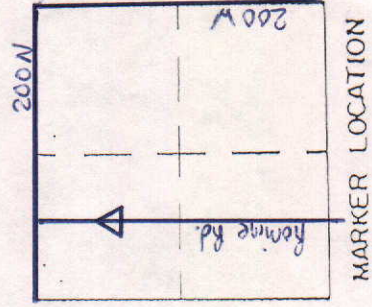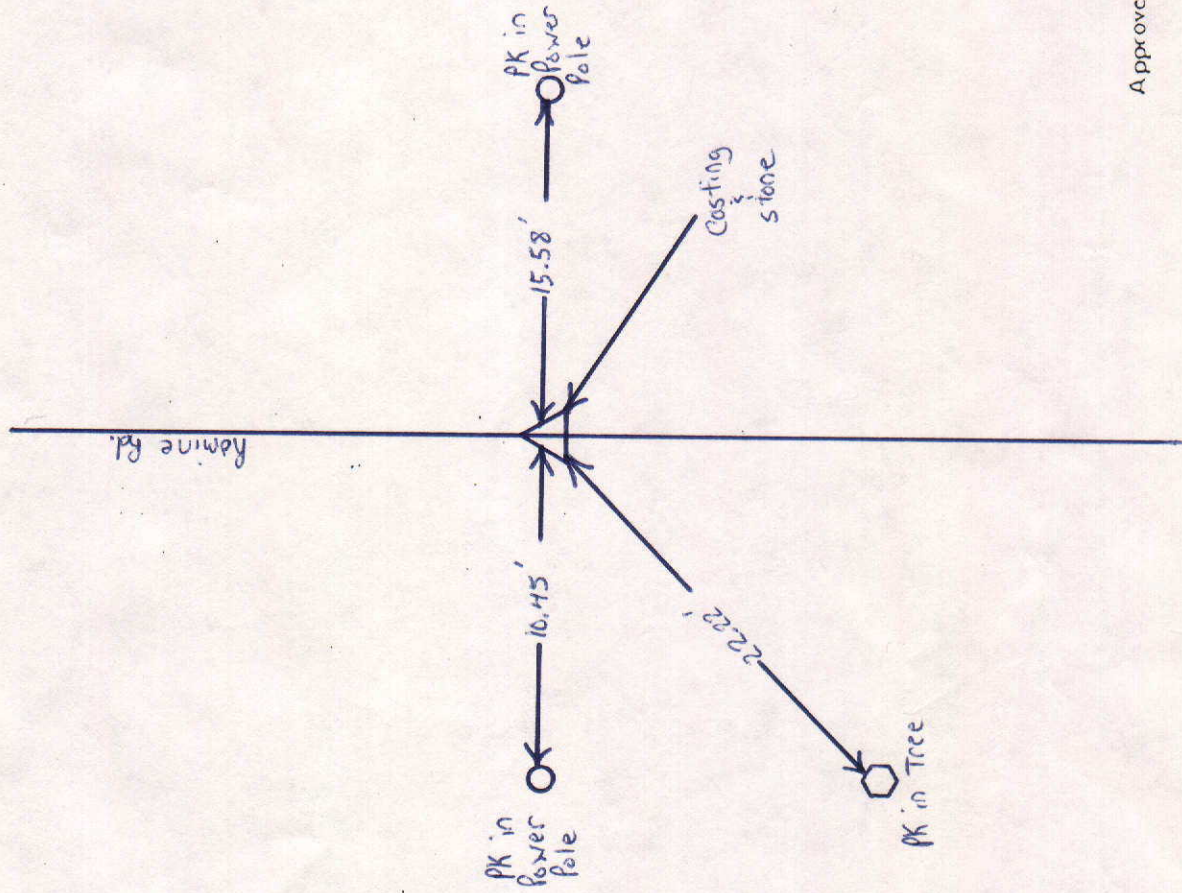

Approved: _____ Date: _____
 COUNTY SURVEYOR

COUNTY SURVEYOR'S - SECTION CORNER TIES

SECTION	TOWNSHIP	RANGE	BOOK	PAGE	ELEVATION	UT ZONE	STATE	PLANE	COORD	LATITUDE	LONGITUDE
3.	19	7				X=		Y=			



17.63'

P.K. NAIL

Tied by: RW/MC Date: 7-10-03
 Drawn by: RW Date: 8-4-03
 Checked by: _____ Date: _____

DESCRIPTION OF MONUMENT


P.K. Nail - May Not Be Over
 Corner Stone.

14.50'

P.K. NAIL IN S.E. SIDE
 of P.P.

P.K. NAIL IN

SOUTH SIDE OF
 P.P.

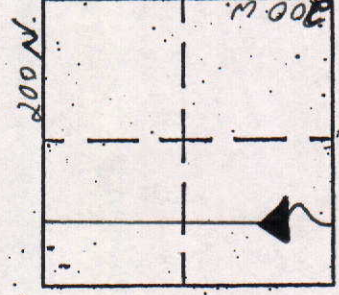

MARKER LOCATION

COUNTY SURVEYOR'S - SECTION CORNER TIES

SECTION	TOWNSHIP	RANGE	BOOK	PAGE	ELEVATION	UC ZONE	STATE PLANE COORD	LATITUDE	LONGITUDE
3	19	7					X=	Y=	

Anderson Street



P.K. NAIL ON N.W. SIDE
OF P.P.



42.84'

14.13'


P.K. NAIL ON
S.E. SIDE OF
P.P.



Railroad Spike

DESCRIPTION OF MONUMENT
RAILROAD SPIKE 3" BELOW ASPHALT

Tied by: RW/mc Date: 7-10-03
 Drawn by: RW Date: 8-4-03
 Checked by: _____ Date: _____

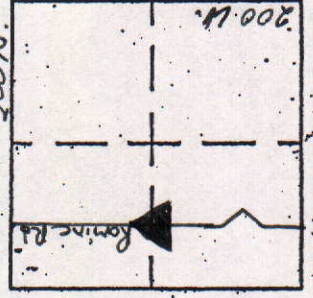

MARKER LOCATION

COUNTY SURVEYOR'S - SECTION CORNER TIES

SECTION	TOWNSHIP	RANGE	BOOK	PAGE	ELEVATION	UC ZONE	STATE PLANE COORD	LATITUDE	LONGITUDE
3	19	7					X=	Y=	

200 N



P.K. NAIL IN South
SIDE of WOODEN POST

14.00'

9.42'

P.K. NAIL IN
South SIDE OF
P.P.

15.56'

P.K. NAIL IN
South SIDE OF P.P.

CHISELED "X" IN
STONE


Romine Road

Water St.

Tied by: RW/RC Date: 7-10-03
 Drawn by: RW Date: 8-4-03
 Checked by: _____ Date: _____

DESCRIPTION OF MONUMENT

"X" In stone 1' Below Casting
 1" Below Surface of Road

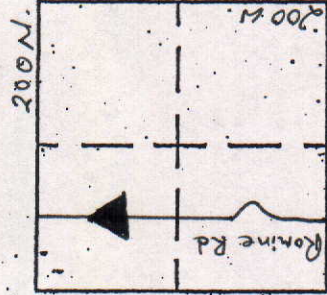

MARKER LOCATION

COUNTY SURVEYOR'S - SECTION CORNER TIES

SECTION	TOWNSHIP	RANGE	BOOK	PAGE	ELEVATION	UC ZONE	STATE PLANE COORD	LATITUDE	LONGITUDE
3	19	7					X= Y=		




P.K. on South Side of T.P.

P.K. NAIL up on S.E. SIDE OF T.P.


Tied by: RW/me Date: 7-10-03
 Drawn by: RW Date: 8-4-03
 Checked by: _____ Date: _____

DESCRIPTION OF MONUMENT

1/2" Iron Pipe, 2" Below Casting

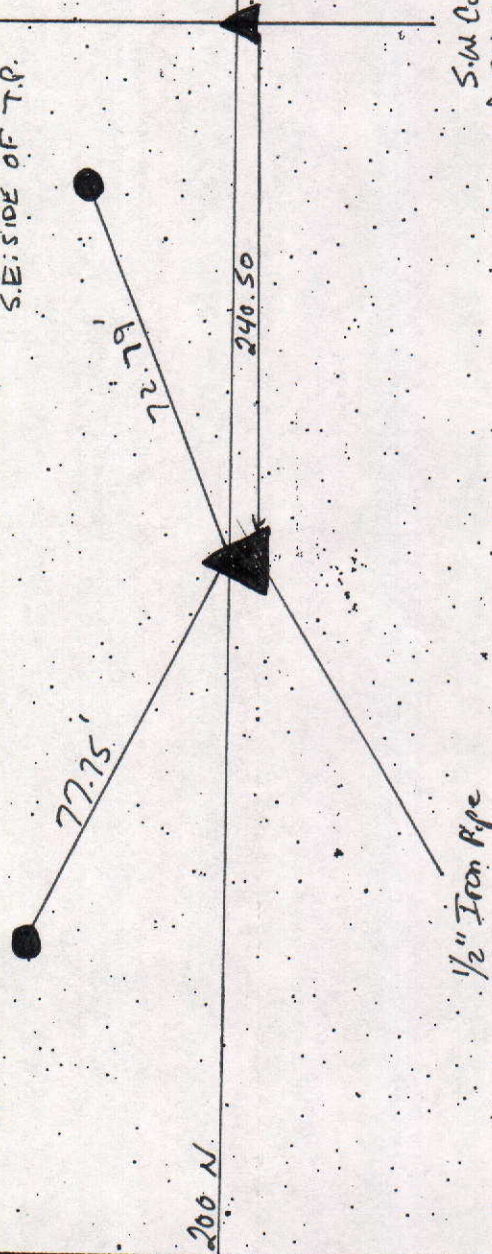

S.W. Corner of 34-20-7

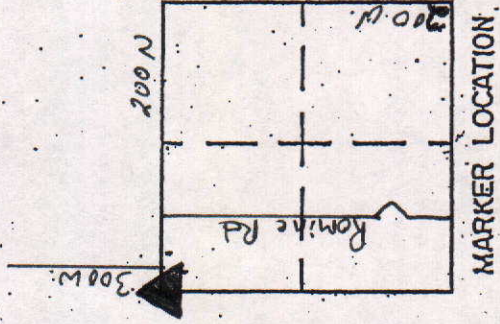

MARKER LOCATION

COUNTY SURVEYOR'S - SECTION CORNER TIES

SECTION	TOWNSHIP	RANGE	BOOK	PAGE	ELEVATION	UC ZONE	STATE	PLANE	COORD	LATITUDE	LONGITUDE
3	19	7									
						X=				Y=	



"X" IN STONE

Tied by: RW/MC Date: 7-15-03
 Drawn by: RW Date: 8-4-03
 Checked by: _____ Date: _____

DESCRIPTION OF MONUMENT

"X" In Stone Below Casting -
 1' Below Asphalt Road

200 N.




138.75'

P.L. NAIL IN NORTH
SIDE OF R.F.

240.8'

P.L. NAIL IN WEST
SIDE OF R.F.

Romine Road

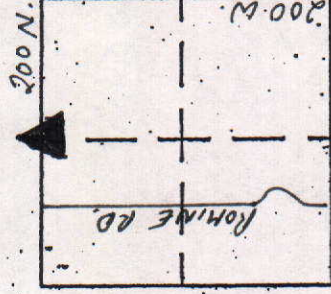

MARKER LOCATION

COUNTY SURVEYOR'S - SECTION CORNER TIES



SECTION	TOWNSHIP	RANGE	BOOK	PAGE	ELEVATION	UC ZONE	STATE PLANE COORD	LATITUDE	LONGITUDE
3	19	7					X= Y=		



Tied by: RW/MC Date: 7-10-03
 Drawn by: RW Date: 8-4-03
 Checked by: _____ Date: _____

DESCRIPTION OF MONUMENT

I.P. Below Casting - 6" Below Surface of Rd.

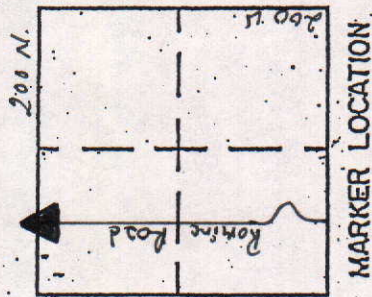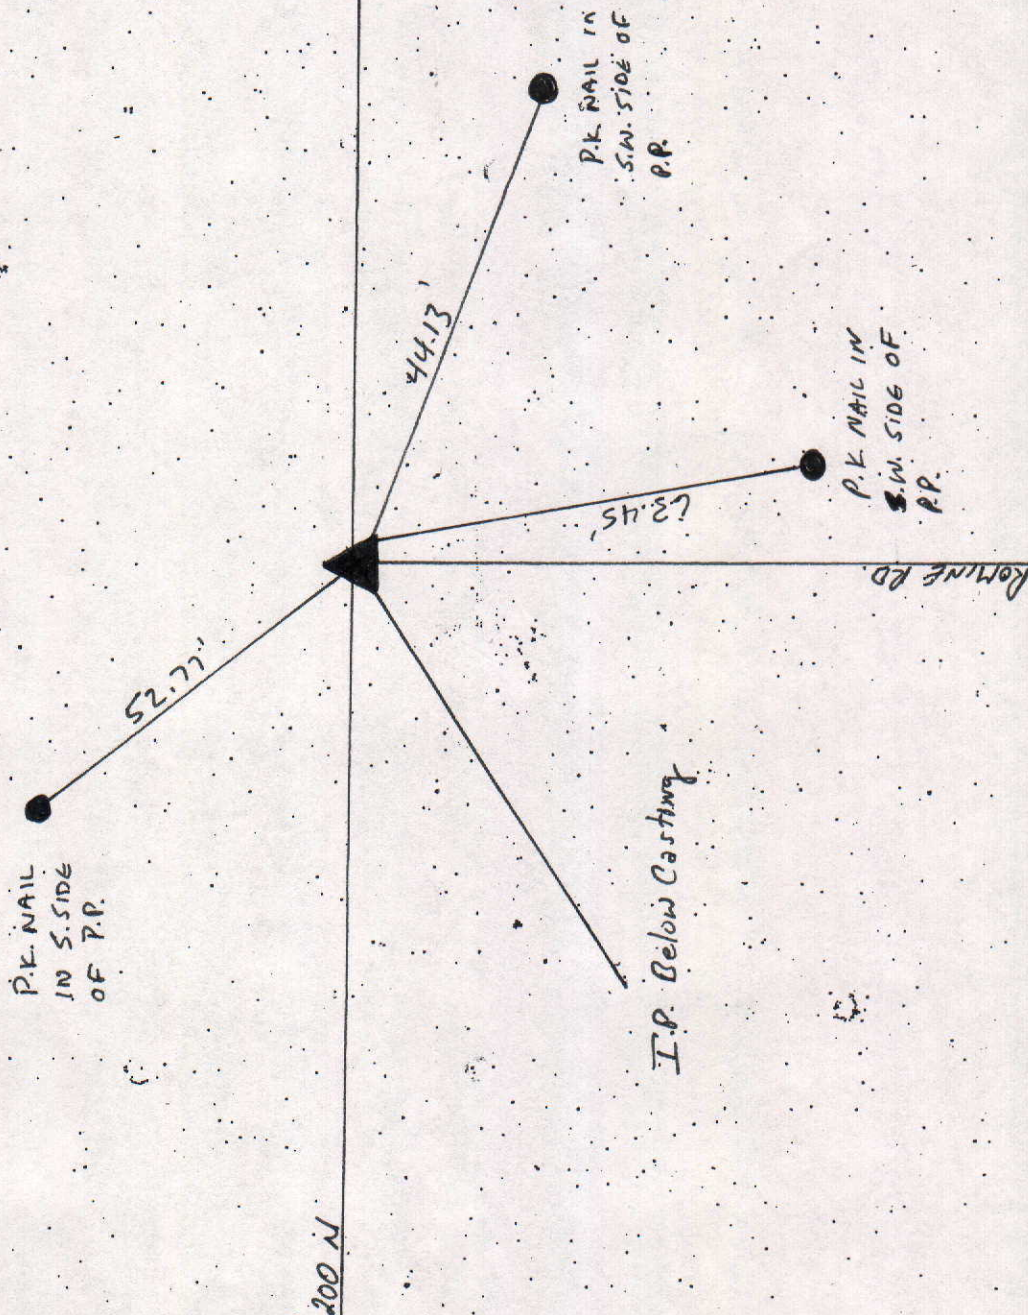

MARKER LOCATION