
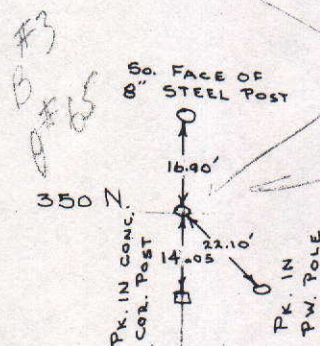


SEC. 27, TWP. 20N, R.8E.

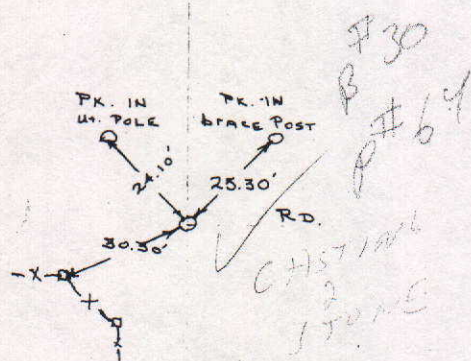

IP
2
STONE

IP
CON.
OVER
STONE

COUNTY SURVEYOR'S - SECTION CORNER TIES



SECTION	TOWNSHIP	RANGE	BOOK	PAGE	ELEVATION	UC ZONE	STATE PLANE COORD	LATITUDE	LONGITUDE
27	20	8					X= Y=		



P.K. Nail Flush
w/Asphalt Road

Tied by: RW/tyc Date: 8-29-02
Drawn by: RW Date: 8-29-02
Checked by: _____ Date: _____

DESCRIPTION OF MONUMENT
P.K. Nail Flush w/Asphalt Road

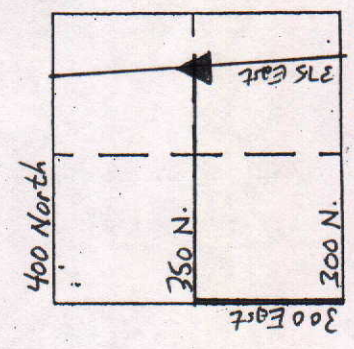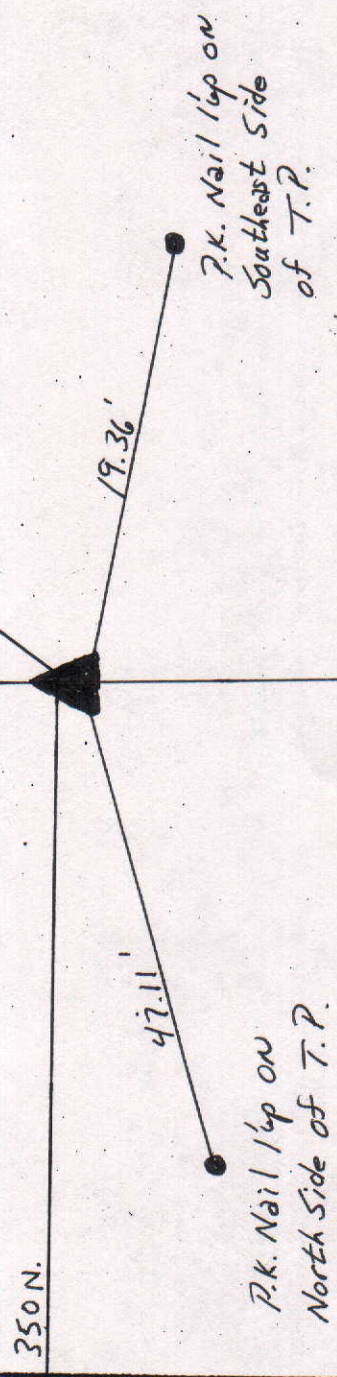

MARKER LOCATION

375 E.

Approved: _____ Date: _____
COUNTY SURVEYOR

COUNTY SURVEYOR'S - SECTION CORNER TIES

SECTION	TOWNSHIP	RANGE	BOOK	PAGE	ELEVATION	UC ZONE	STATE PLANE COORD	LATITUDE	LONGITUDE
27	20	8					X=	Y=	



NORTH

SCALE 1" = 40'



SHEET ___ OF ___ SHEETS

Tied by: D.M. BAN Date: 9-8-92

Drawn by: BAN Date: 9-16-92

Checked by: ___ Date: ___

DESCRIPTION OF MONUMENT

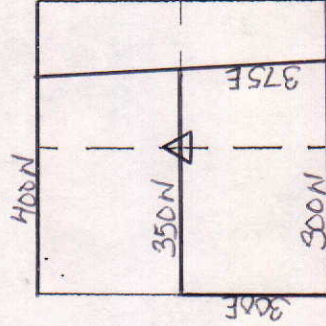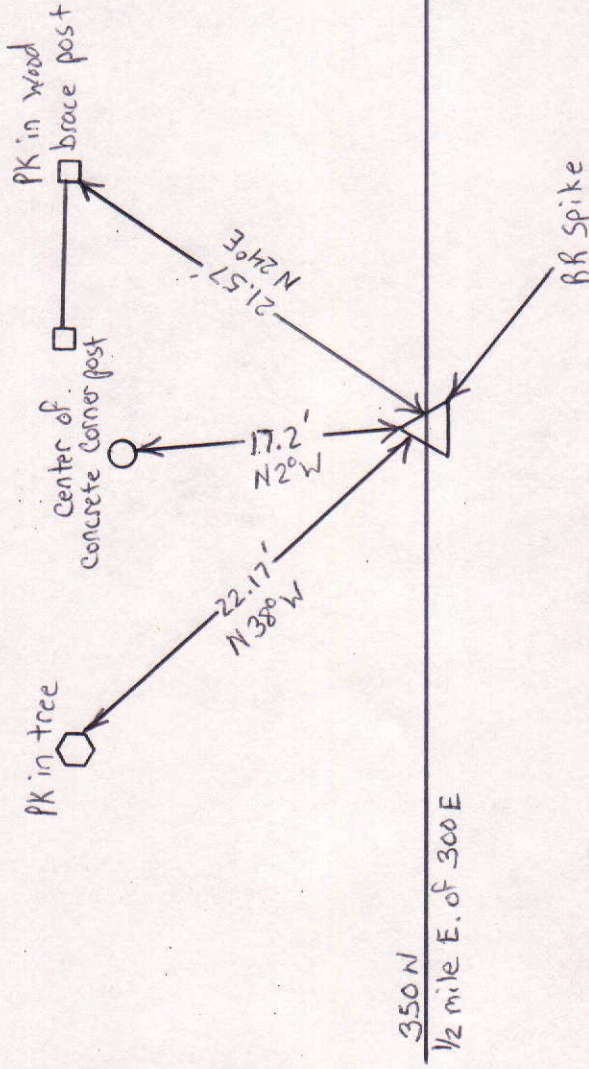

MARKER LOCATION

Approved: _____

Date: _____

COUNTY SURVEYOR

COUNTY SURVEYOR'S - SECTION CORNER TIES

SECTION	TOWNSHIP	RANGE	BOOK	PAGE	ELEVATION	UC ZONE	STATE PLANE COORD	LATITUDE	LONGITUDE
27	20	8					X= Y=		



NORTH
SCALE 1" = 40'



SHEET ___ OF ___ SHEETS

Tied by: D.M. BAN Date: 9-8-92

Drawn by: BAN Date: 9-17-92

Checked by: _____ Date: _____

DESCRIPTION OF MONUMENT

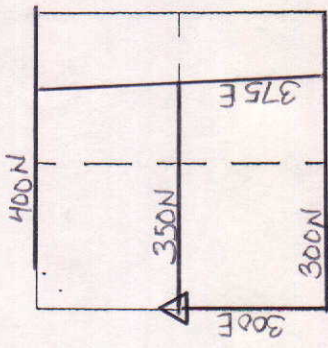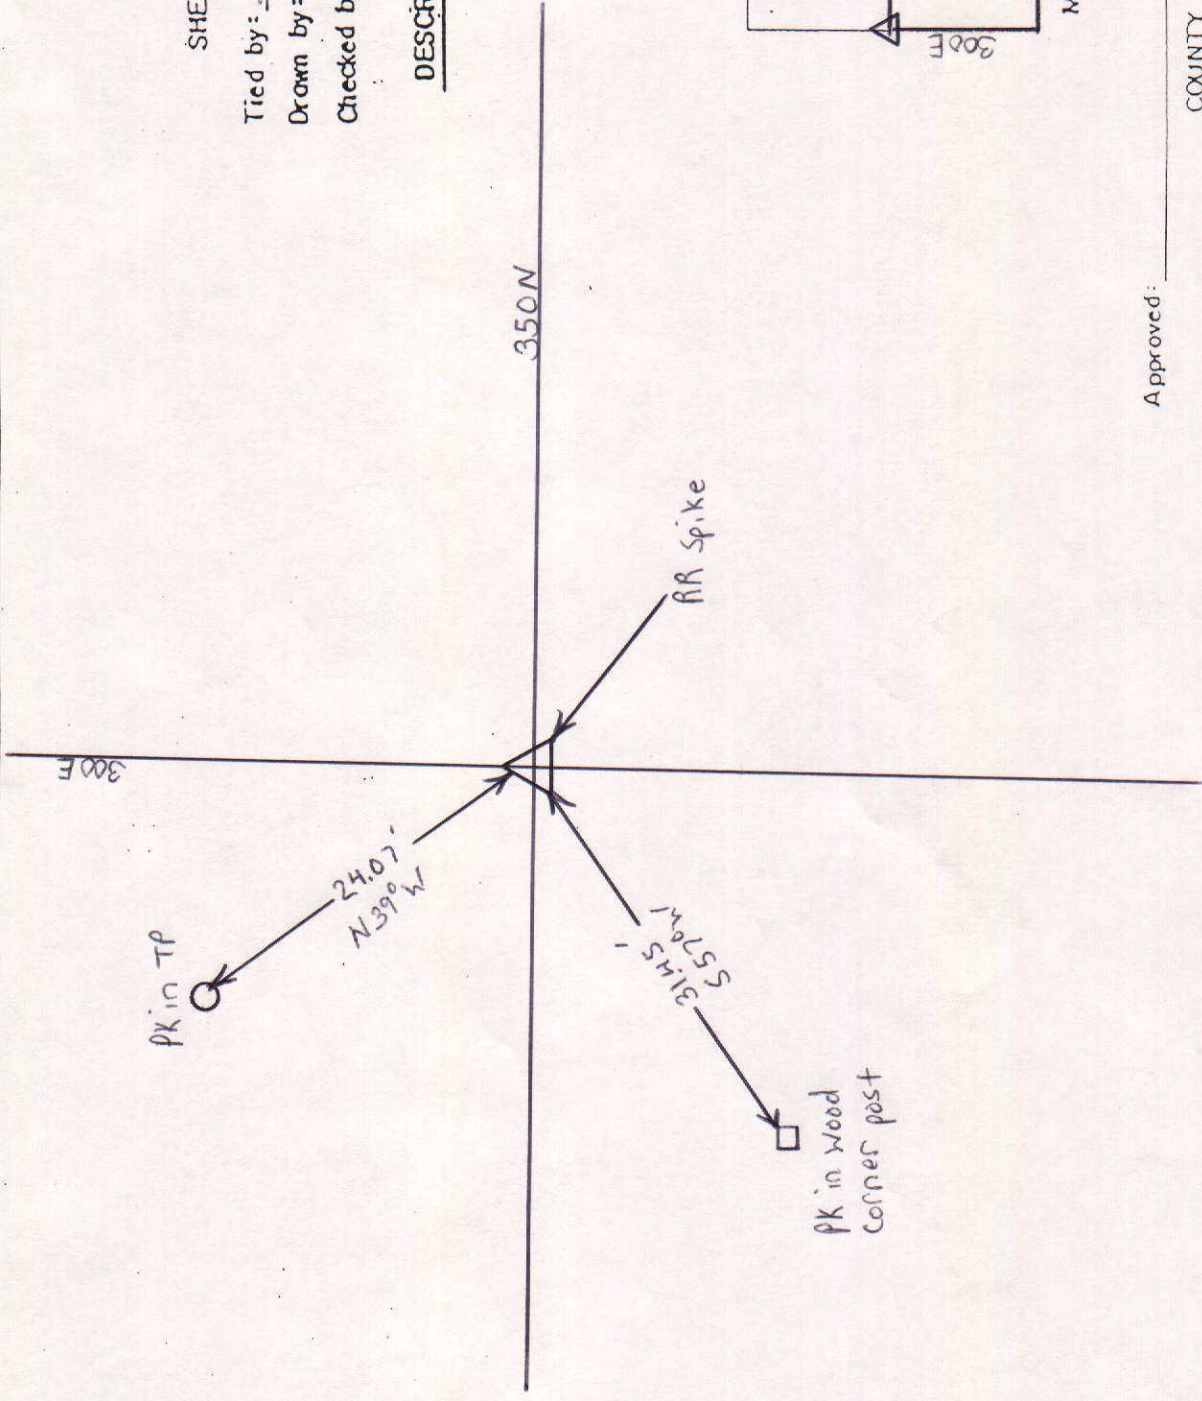

MARKER LOCATION

Approved: _____

Date: _____

COUNTY SURVEYOR

COUNTY SURVEYOR'S - SECTION CORNER TIES

SECTION	TOWNSHIP	RANGE	BOOK	PAGE	ELEVATION	UC ZONE	STATE PLANE COORD	LATITUDE	LONGITUDE
27	20N	8E					X= Y=		



NORTH

SCALE 1" = 40'



SHEET ___ OF ___ SHEETS

Tied by: D.M. BAN Date: 9-8-92

Drawn by: BAN Date: 9-16-92

Checked by: _____ Date: _____

DESCRIPTION OF MONUMENT

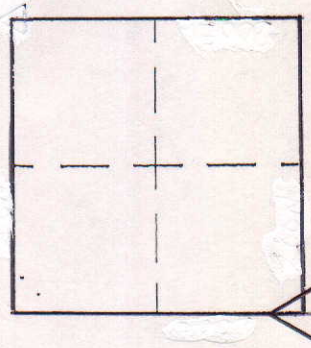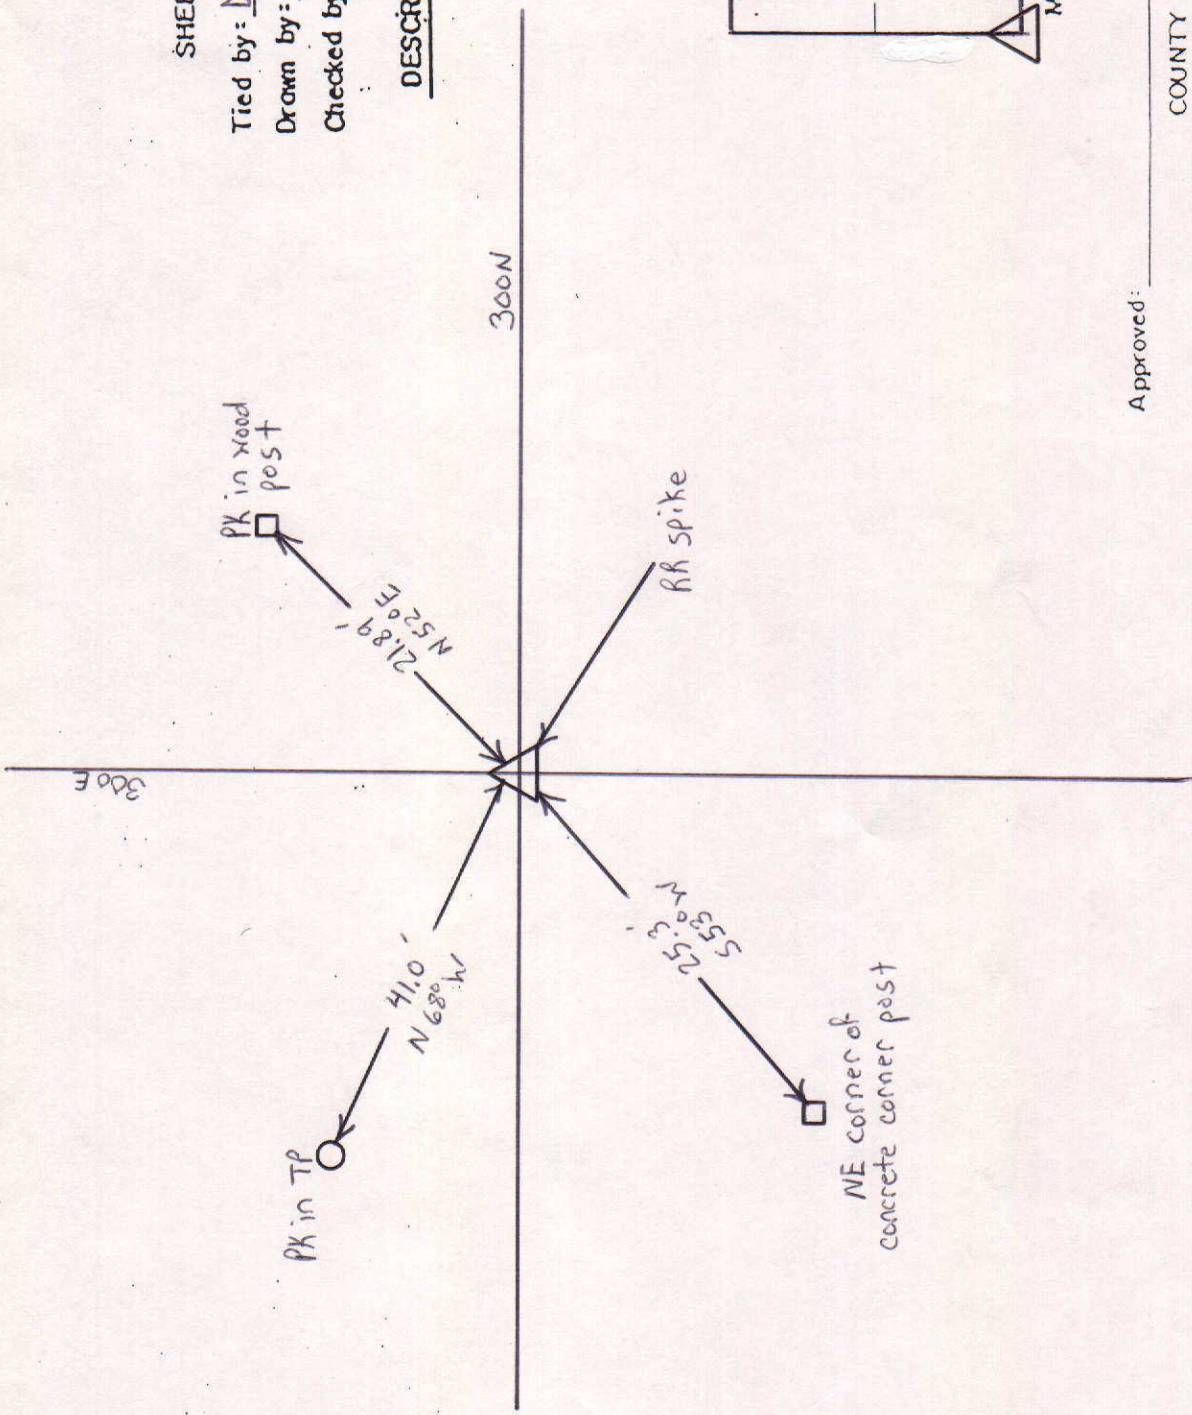

MARKER LOCATION

Approved: _____ Date: _____
COUNTY SURVEYOR

COUNTY SURVEYOR'S - SECTION CORNER TIES

SECTION	TOWNSHIP	RANGE	BOOK	PAGE	ELEVATION	UC ZONE	STATE PLANE COORD	LATITUDE	LONGITUDE
27	20N	8E					X= Y=		



NORTH

SCALE 1"=40'



SHEET ___ OF ___ SHEETS

Tied by: DM: BAN Date: 9-4-92

Drawn by: BAN Date: 9-16-92

Checked by: _____ Date: _____

DESCRIPTION OF MONUMENT

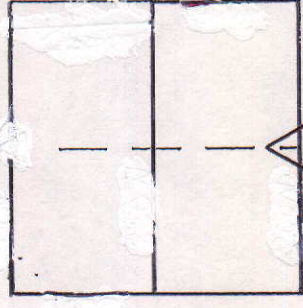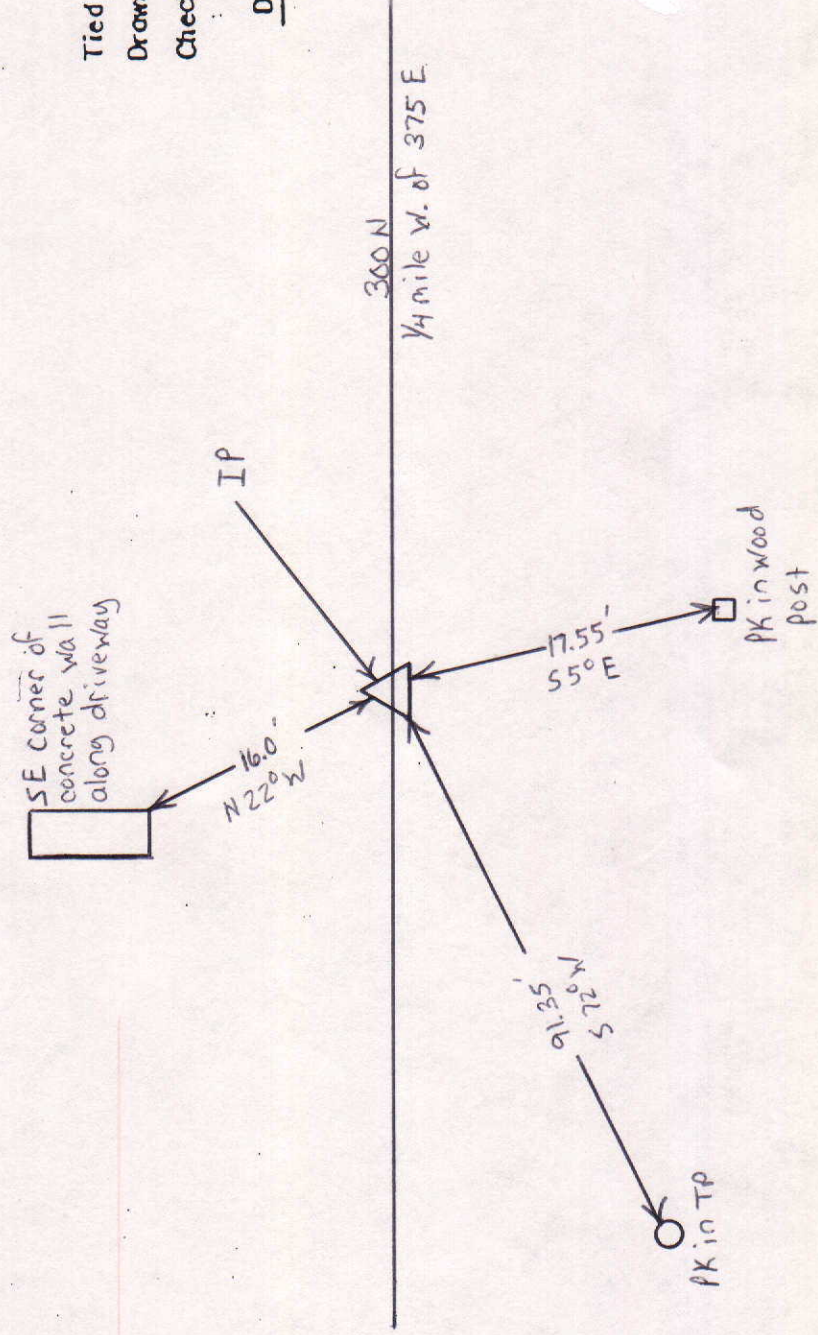

MARKER LOCATION

Approved: _____ Date: _____

COUNTY SURVEYOR

COUNTY SURVEYOR'S - SECTION CORNER TIES

SECTION	TOWNSHIP	RANGE	BOOK	PAGE	ELEVATION	UC ZONE	STATE PLANE COORD	LATITUDE	LONGITUDE
27	20	8				X=	Y=		



SCALE 1" = 40'



SHEET ___ OF ___ SHEETS

Tied by: J.M. BAK Date: 7-30-92

Drawn by: BAN Date: 10-6-92

Checked by: Date:

DESCRIPTION OF MONUMENT

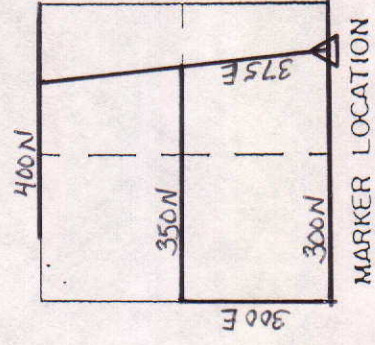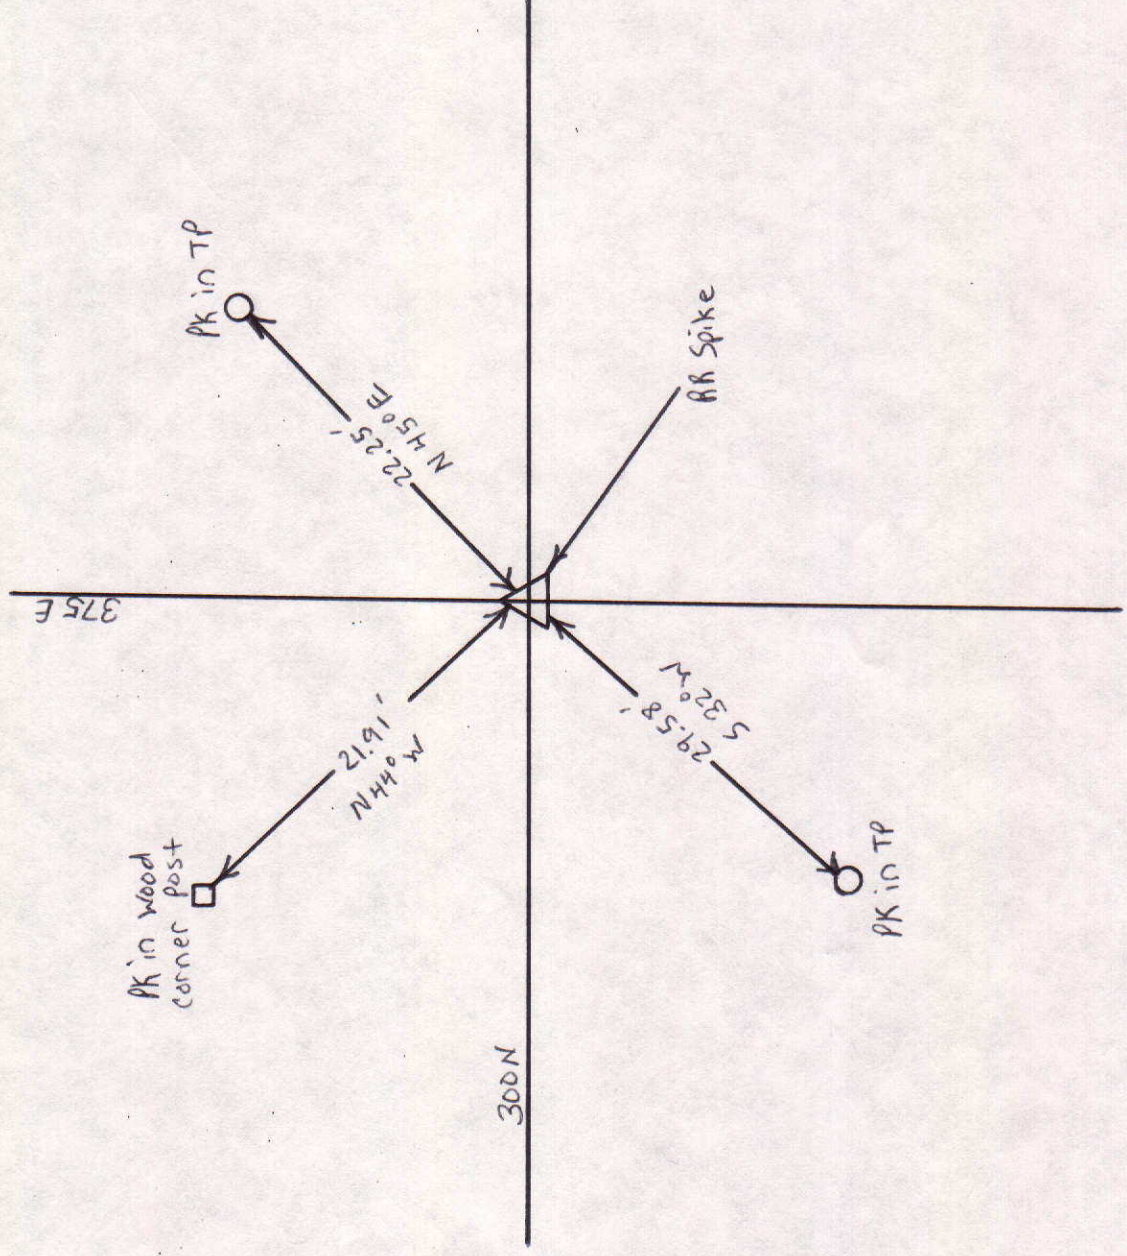

Approved: _____

Date: _____

COUNTY SURVEYOR


COUNTY SURVEYOR'S - SECTION CORNER TIES

SECTION	TOWNSHIP	RANGE	BOOK	PAGE	ELEVATION	UC ZONE	STATE	PLANE	COORD	LATITUDE	LONGITUDE
27	20	8				X=			Y=		

* 1/4 mile East of 375 E. *




P.K. Nail

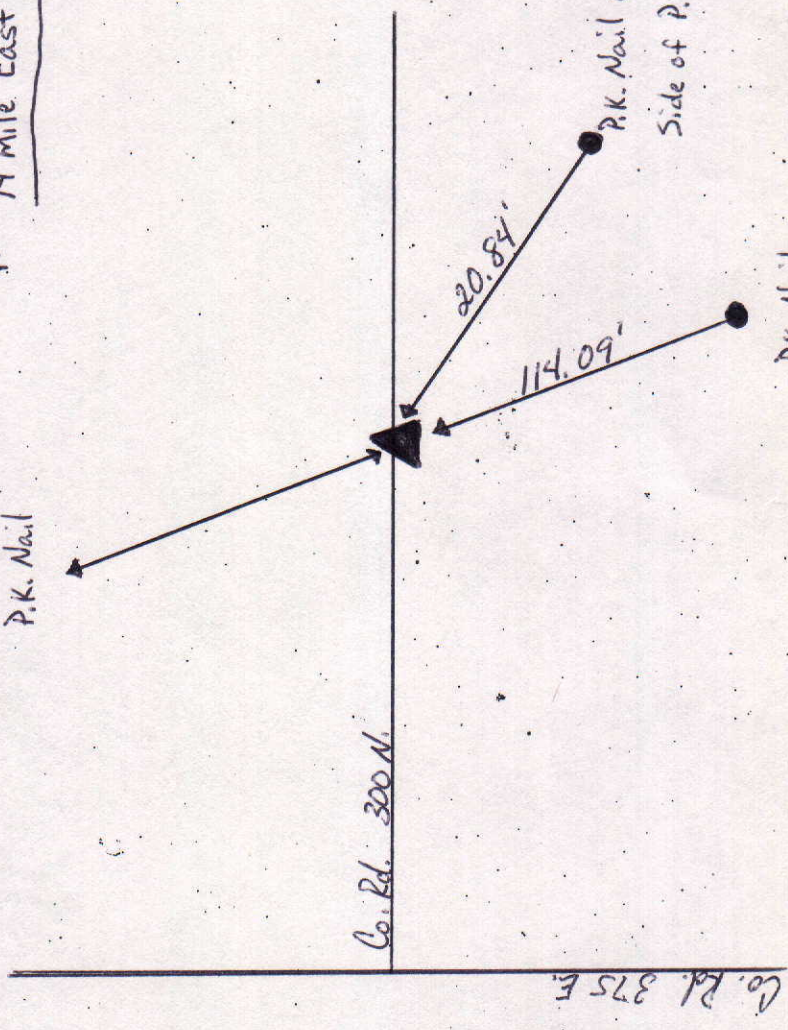

Tied by: M.C. R.W. Date: 9-16-02
 Drawn by: M.C. Date: 9-17-02
 Checked by: _____ Date: _____

DESCRIPTION OF MONUMENT

P.K. Nail Set Flush
w/ ~~Concrete~~ Asphalt.

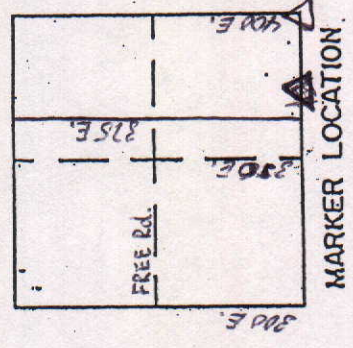

Approved: _____ Date: _____
 COUNTY SURVEYOR