



SEC. 19, TWP. 19N, R.7 E.

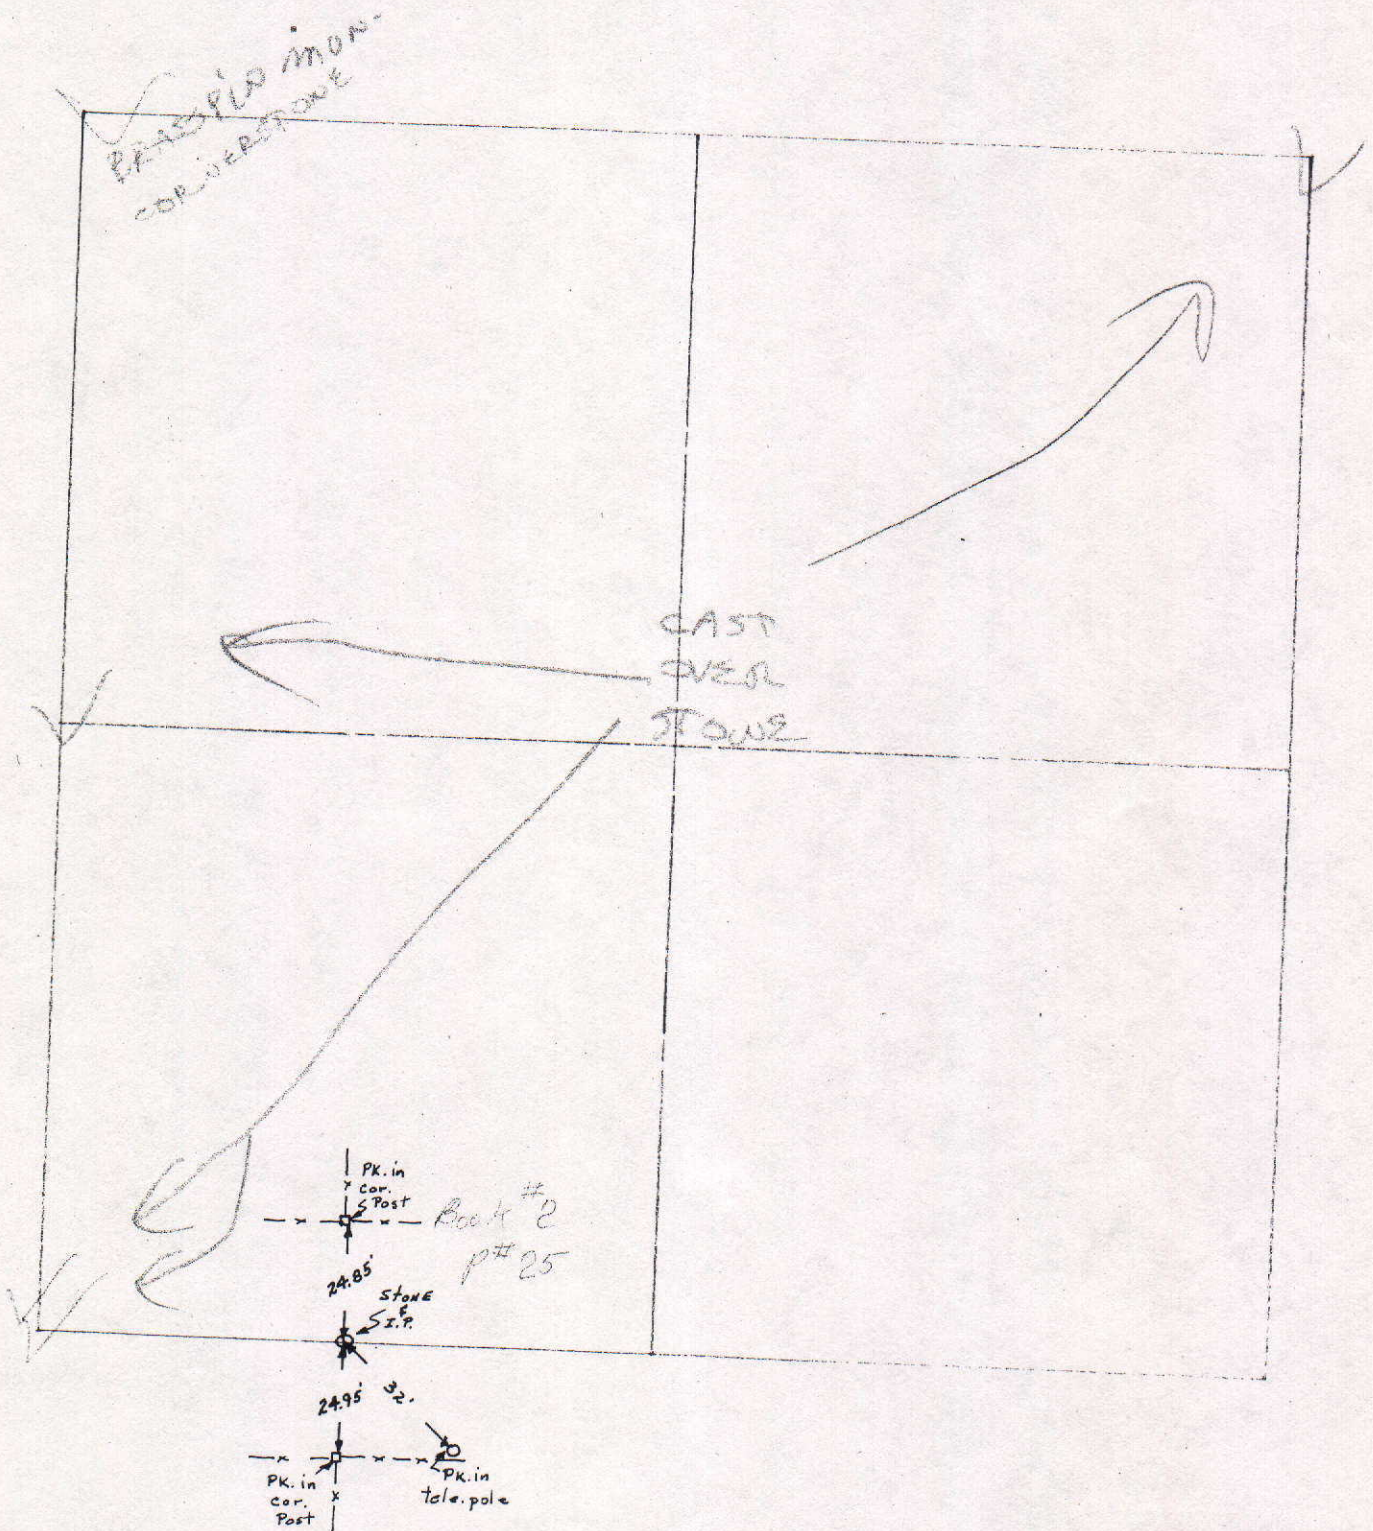

COUNTY SURVEYOR'S - SECTION CORNER TIES

SECTION	TOWNSHIP	RANGE	BOOK	PAGE	ELEVATION	UC ZONE	STATE PLANE COORD	LATITUDE	LONGITUDE
19	19N	7E	11	108			X=	Y=	

Pt Nail up 2' on the East
Side of Power Pole

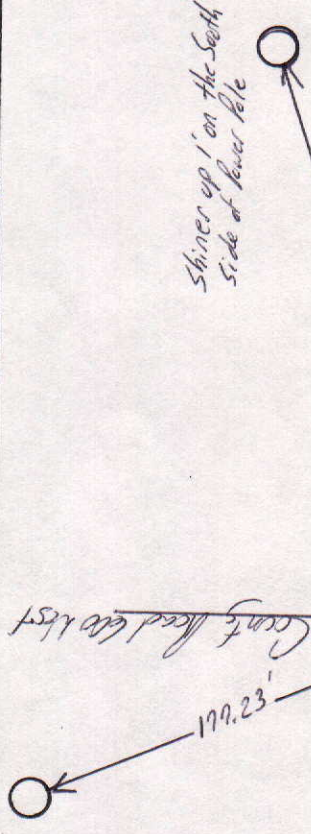

Tied by: LP: JB Date: 8/21/95
 Drawn by: BLW Date: 9/15/95
 Checked by: _____ Date: _____

DESCRIPTION OF MONUMENT

4"x4" Plc casting flush with
surface of asphalt road

County Road 200 South

140.30'

179.23'


Pt Nail up 1.5' on the West
Side of Power Pole

89.88'

109.88'

County Road 200 South

RR Spike in concrete .02'
below surface of asphalt
Road

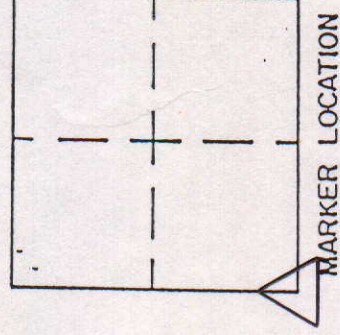

Approved: _____

COUNTY SURVEYOR


Date: _____

COUNTY SURVEYOR'S - SECTION CORNER TIES

SECTION	TOWNSHIP	RANGE	BOOK	PAGE	ELEVATION	UC ZONE	STATE PLANE COORD	LATITUDE	LONGITUDE
19	19	7				X=	Y=		

NORTH
 SCALE 1" = 40'
 SHEET ___ OF ___ SHEETS
 Tied by: _____ Date: _____
 Drawn by: BAW Date: 3-23-93
 Checked by: _____ Date: _____

DESCRIPTION OF MONUMENT

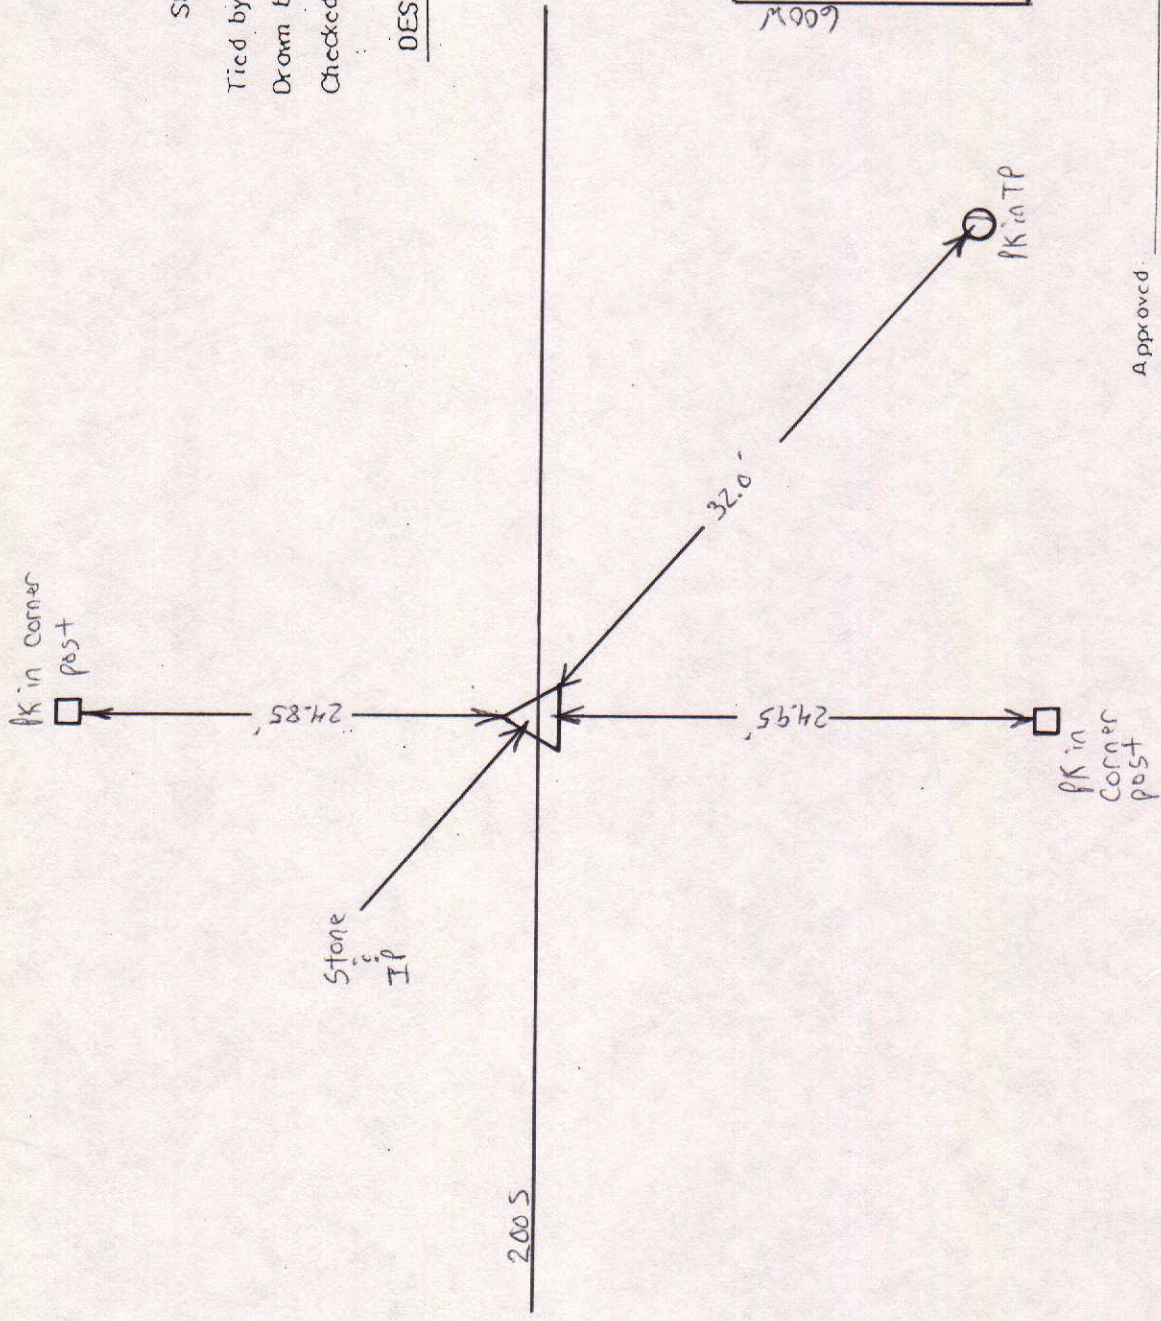

Approved _____ Date: _____
 COUNTY SURVEYOR

COUNTY SURVEYOR'S - SECTION CORNER TIES

SECTION	TOWNSHIP	RANGE	BOOK	PAGE	ELEVATION	UC ZONE	STATE PLANE	COORD	LATITUDE	LONGITUDE
19	19N	9E	12	3A		X=	Y=			



Mk No. 1 up 1' on the West
Side of 24" diameter Maple Tree



30.45'

Long Road 600 West

22.98'

Mk No. 1 up 1' on the Southwest
Side of 24" diameter Maple Tree



55.97'


Mk No. 1 up 1' on the West
Side of 24" diameter Maple Tree



DESCRIPTION OF MONUMENT

1/2" Iron Pipe flush with surface
of asphalt Road

Tied by: LP: JB Date: 8/24/95
 Drawn by: BAN Date: 10/17/95
 Checked by: _____ Date: _____

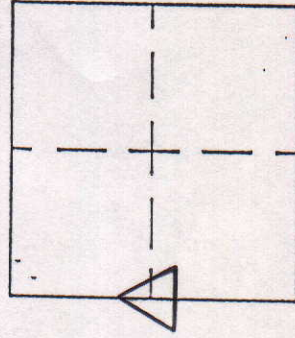

MARKER LOCATION

Approved: _____

Date: _____

COUNTY SURVEYOR