


SEC.17, TWP.22N., R.8 E.

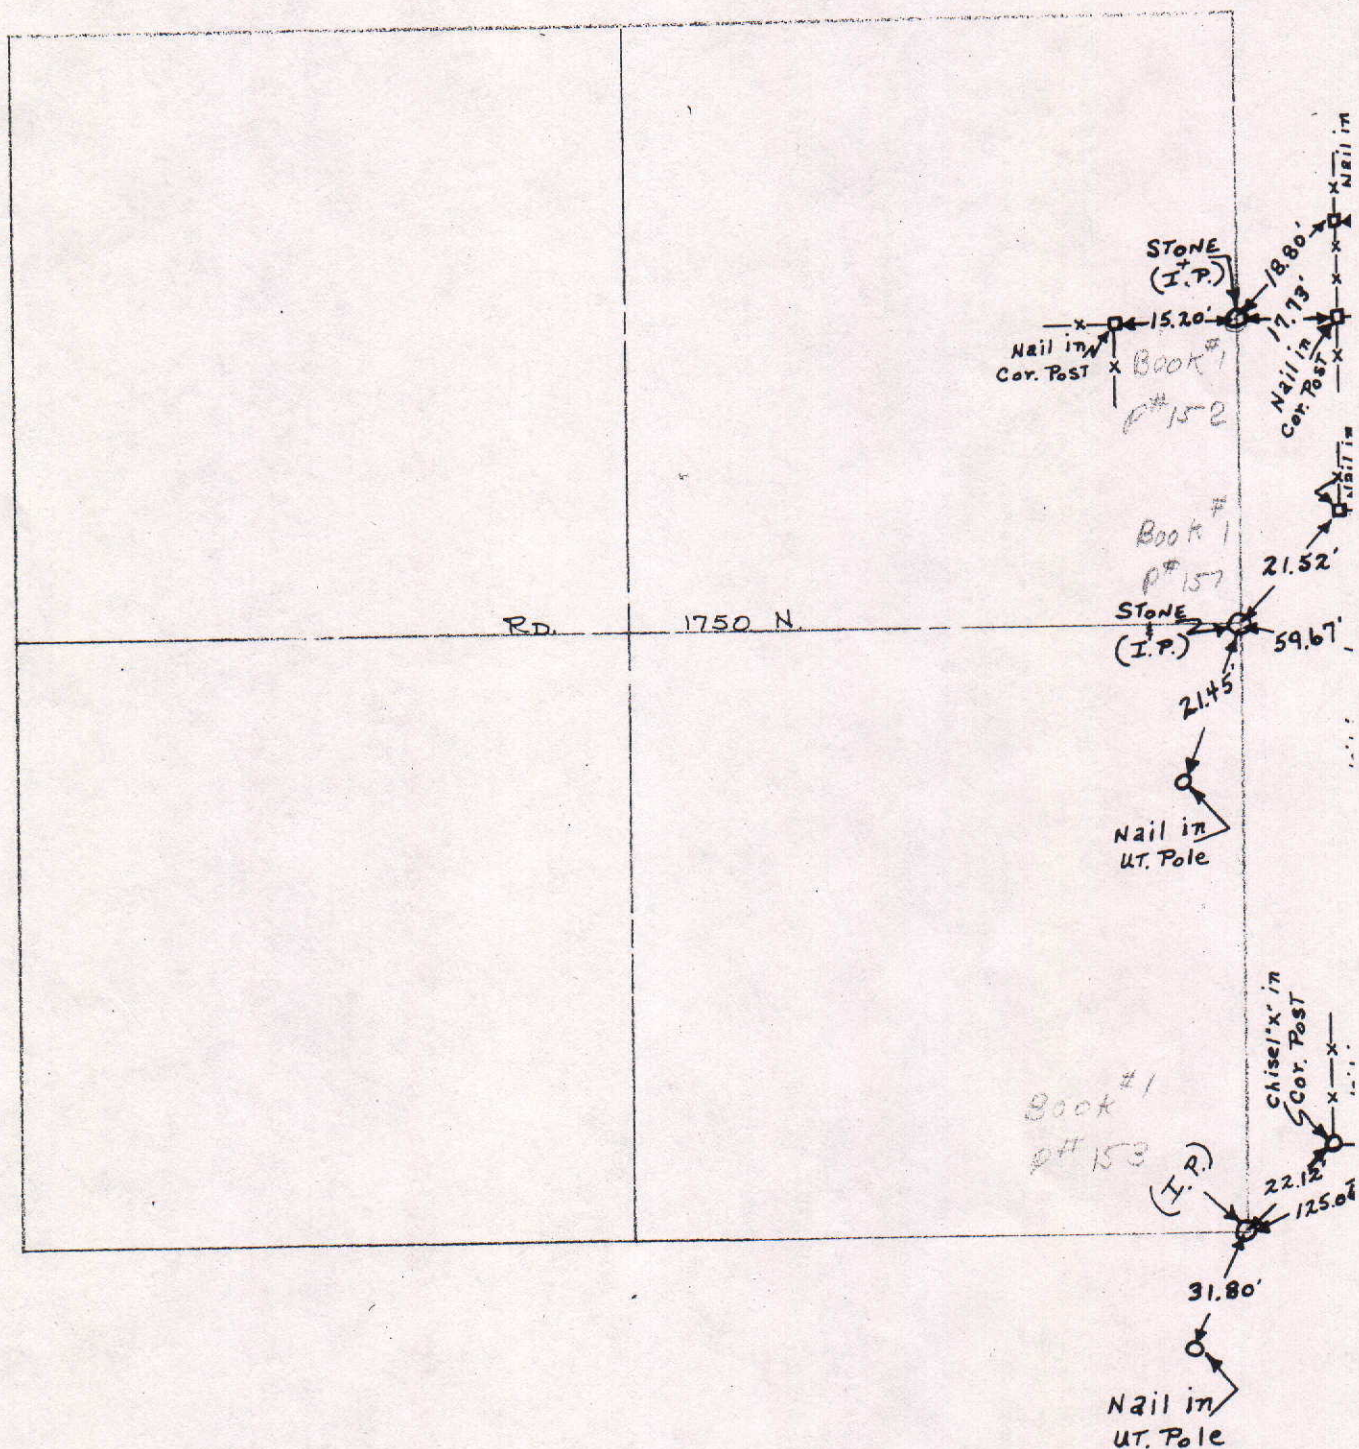

COUNTY SURVEYOR'S - SECTION CORNER TIES

SECTION	TOWNSHIP	RANGE	BOOK	PAGE	ELEVATION	UC ZONE	STATE PLANE COORD	LATITUDE	LONGITUDE
17	22	8				X=	Y=		





SCALE 1" = 40'

SHEET ___ OF ___ SHEETS

Tied by: _____ Date: _____
 Drawn by: D. Mc Date: 4-26-93
 Checked by: _____ Date: _____

DESCRIPTION OF MONUMENT

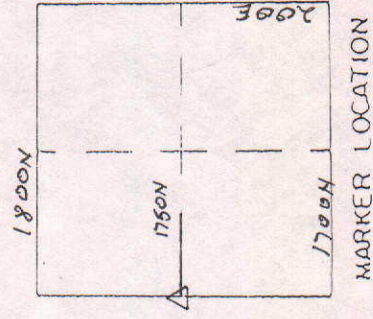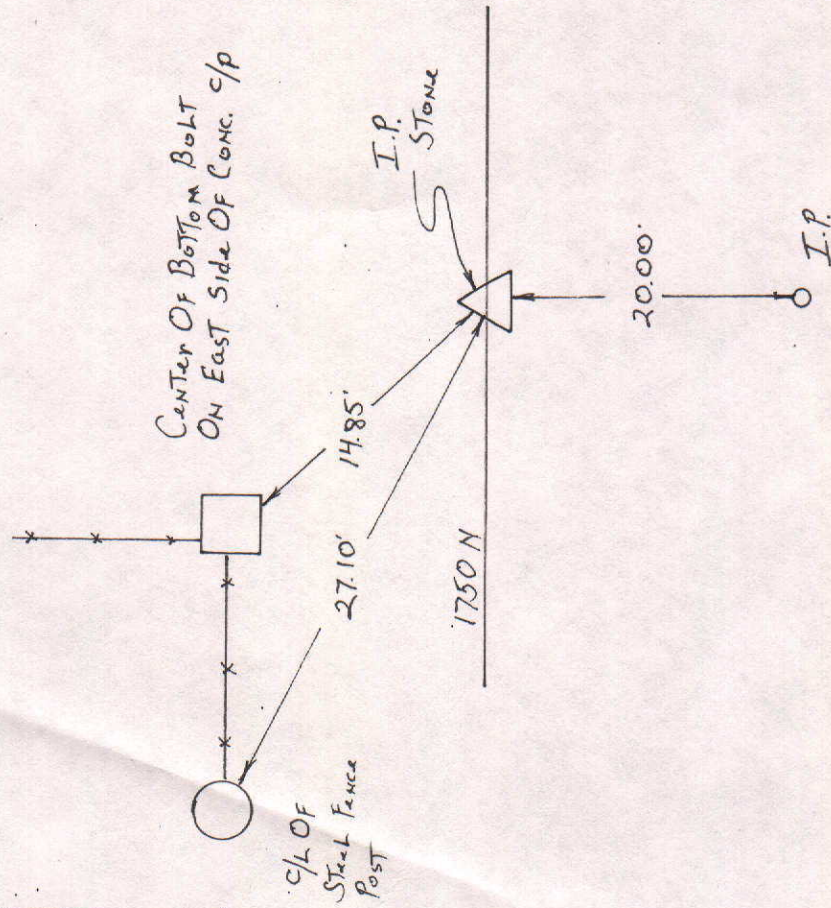

Approved: _____ Date: _____
 COUNTY SURVEYOR

COUNTY SURVEYOR'S - SECTION CORNER TIES

SECTION	TOWNSHIP	RANGE	BOOK	PAGE	ELEVATION	UC ZONE	STATE PLANE COORD	LATITUDE	LONGITUDE
17	22	8				X=	Y=		



SCALE 1" = 40'

SHEET ___ OF ___ SHEETS

Tied by: _____ Date: _____
 Drawn by: D.M.L. Date: 4-26-93
 Checked by: _____ Date: _____

DESCRIPTION OF MONUMENT

South Face Of
Conc. Cor. Post



17.48'

I.P.
Stone

1700N

16.62'


P.K. 1N c/p



P.K. 1N
Brace Post

17.14'

MARKER LOCATION

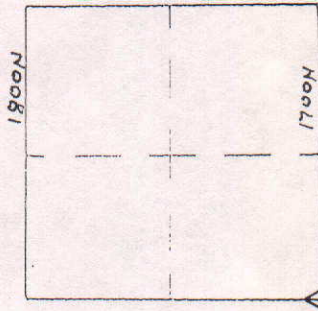

Approved: _____ Date: _____
 COUNTY SURVEYOR