


COUNTY SURVEYOR'S - SECTION CORNER TIES

SECTION	TOWNSHIP	RANGE	BOOK	PAGE	ELEVATION	UC ZONE	STATE PLANE COORD	LATITUDE	LONGITUDE
34	18	8					X=	Y=	



P.K. Nail 1' up in West Side of T.P.


P.K. NAIL 1' up in S.W. SIDE OF T.P.

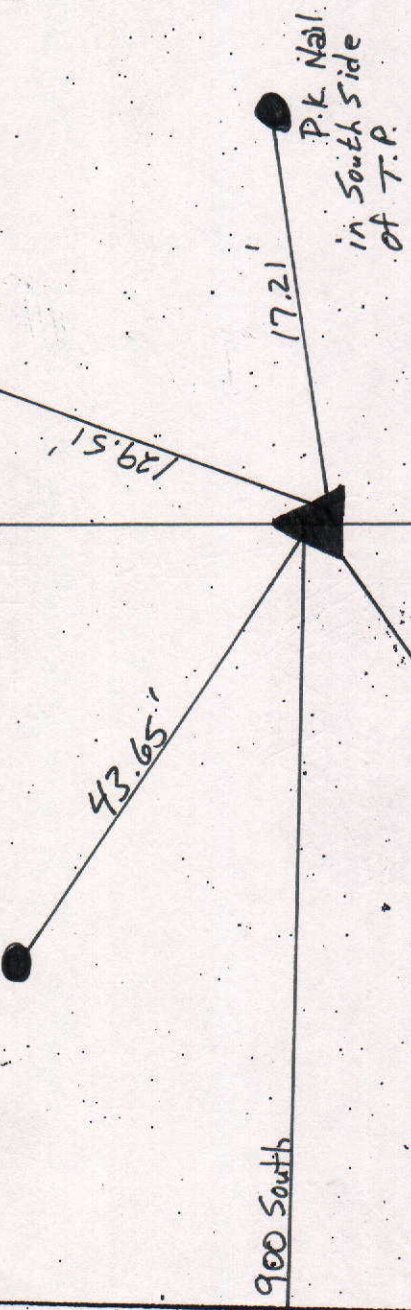

Tied by: RW/mc Date: 6/5/03
 Drawn by: RW Date: 6/5/03
 Checked by: _____ Date: _____

DESCRIPTION OF MONUMENT

1/2" Re-bar, 2" Below Casting
 Flush w/ Asphalt Road

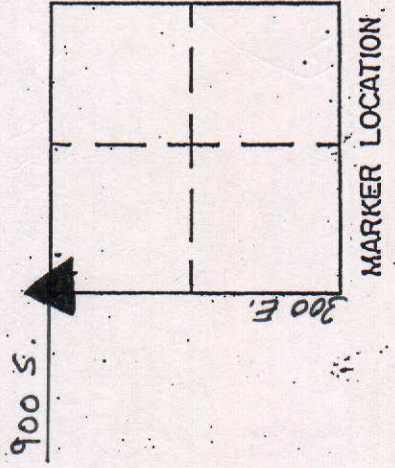

Approved: _____

Date: _____

COUNTY SURVEYOR'S - SECTION CORNER TIES

SECTION	TOWNSHIP	RANGE	BOOK	PAGE	ELEVATION	UC ZONE	STATE PLANE COORD	LATITUDE	LONGITUDE
34	18	8					X=	Y=	



P.K. Nail 1up on West Side of COMBO. POLE.

P.K. NAIL IN South Side of T.P.

29.10'

121.97'

103.13'


1" Iron Pipe below Casting

P.K. NAIL 1up on WEST SIDE OF COMBO POLE

DESCRIPTION OF MONUMENT

1" Iron Pipe Below Casting

Tied by: RW/MC Date: 6/5/03
 Drawn by: RW Date: 6/5/03
 Checked by: _____ Date: _____

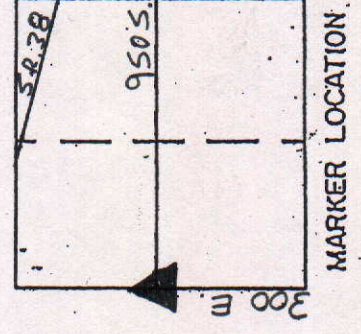

MARKER LOCATION

Approved: _____

Date: _____

COUNTY SURVEYOR'S - SECTION CORNER TIES

SECTION	TOWNSHIP	RANGE	BOOK	PAGE	ELEVATION	UC ZONE	STATE PLANE COORD	LATITUDE	LONGITUDE
34	18	8					X=	Y=	



P.K. Nail 1' up in.
East Side of Wood Corner
Post

P.K. Nail 1' up in
S.E. Side of T.P.



Tied by: RW/mc Date: 6/5/03
 Drawn by: RW Date: 6/5/03
 Checked by: _____ Date: _____

DESCRIPTION OF MONUMENT
Stone 6"-8" Below Casting
Flush w/ Asphalt Road

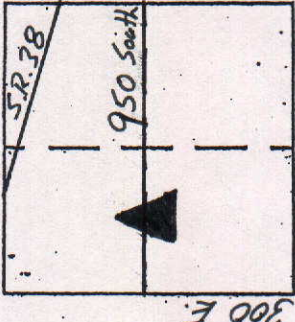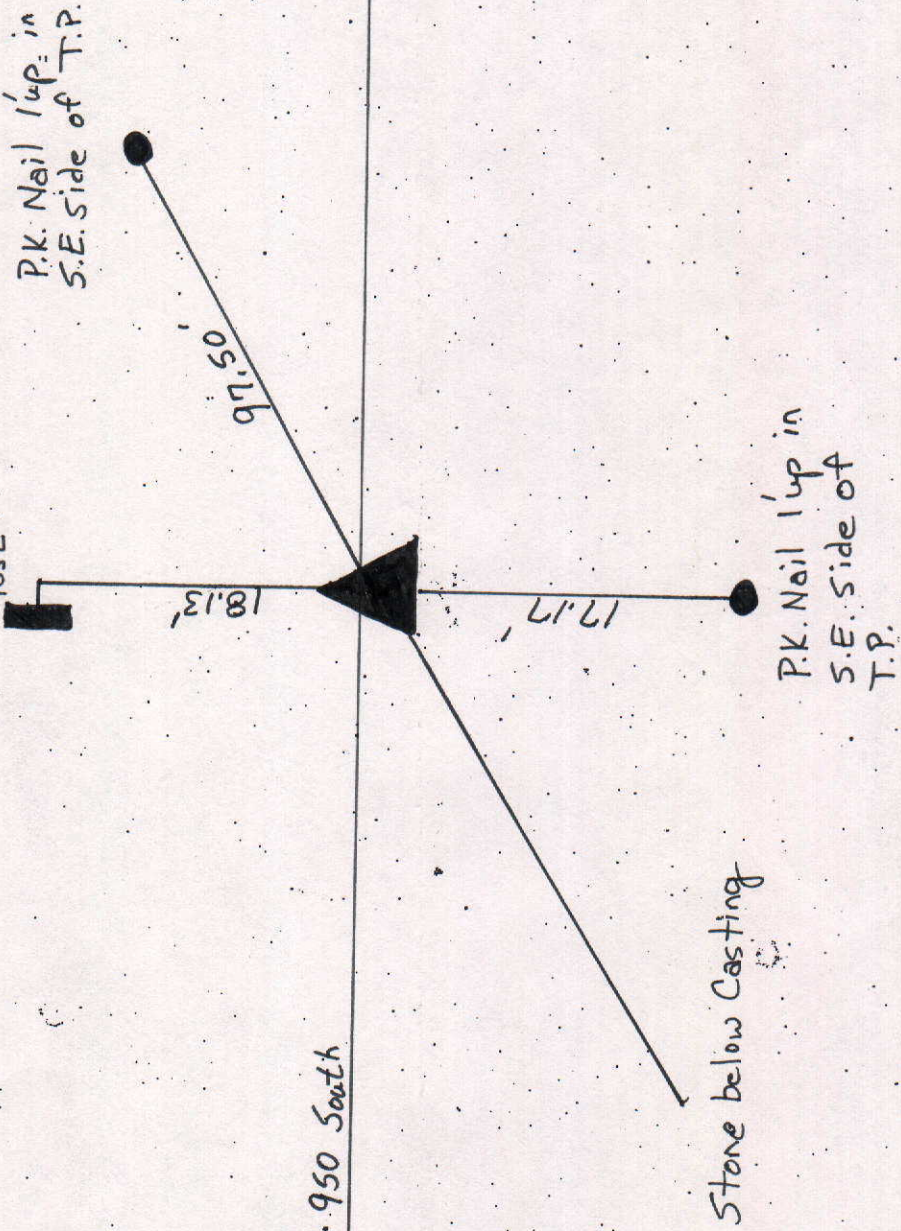

MARKER LOCATION

Approved: _____


Date: _____

COUNTY SURVEYOR'S - SECTION CORNER TIES									
SECTION	TOWNSHIP	RANGE	BOOK	PAGE	ELEVATION	UC ZONE	STATE PLANE COORD	LATITUDE	LONGITUDE
34	18	8				X=	Y=		



P.K. Nail in West Side
of WOOD CORNER POST

1/2" Iron Pipe

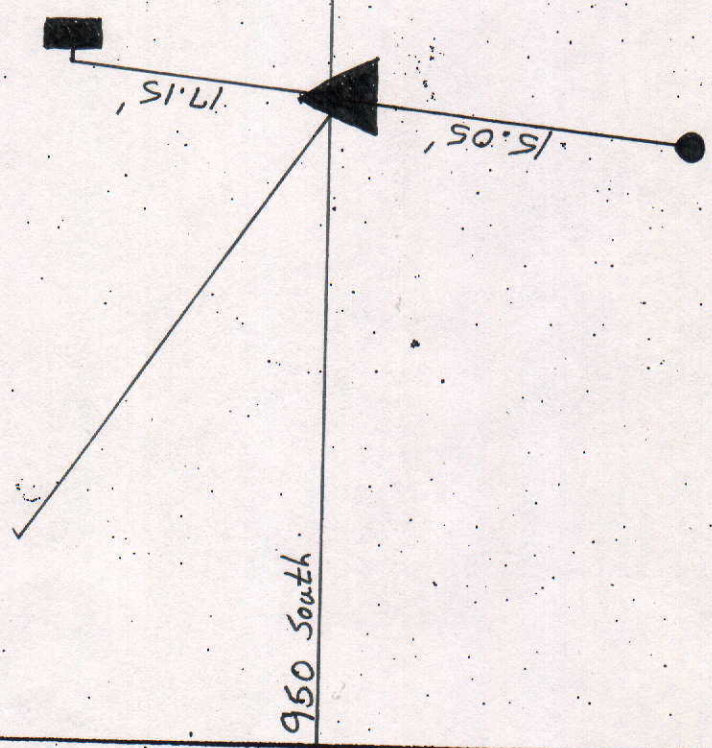


P.K. Nail in
N.E. SIDE OF P.P.

Tied by: RW/TJC Date: 6/5/03
 Drawn by: RW Date: 6/5/03
 Checked by: _____ Date: _____

DESCRIPTION OF MONUMENT

1/2" Iron Pipe, 1/2" Below
Asphalt Road

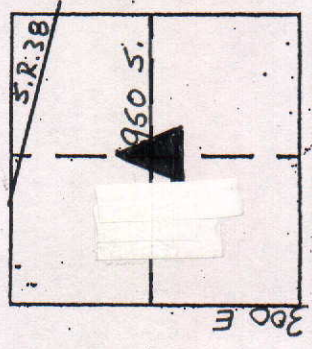

Approved:

Date:

COUNTY SURVEYOR'S - SECTION CORNER TIES

SECTION	TOWNSHIP	RANGE	BOOK	PAGE	ELEVATION	UC ZONE	STATE PLANE COORD	LATITUDE	LONGITUDE
34	18N	8E					X= Y=		



NORTH

SCALE 1" = 40'



Tied by: L.P. & A.L. Date: 12/23/94

Drawn by: BAN Date: 12/29/94 (3:05 P.M.)

Checked by: Date:

DESCRIPTION OF MONUMENT

1/2" Iron Pipe flush with pavement

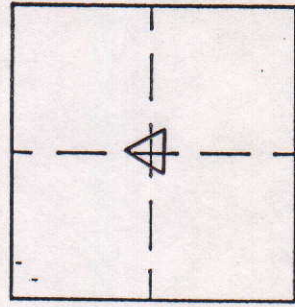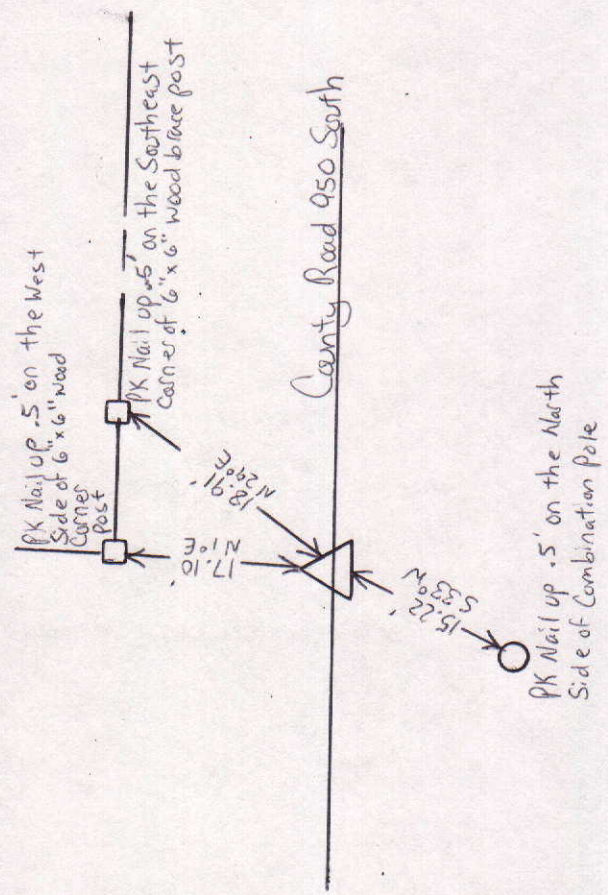

MARKER LOCATION

Approved: _____ Date: _____

COUNTY SURVEYOR

COUNTY SURVEYOR'S - SECTION CORNER TIES

SECTION	TOWNSHIP	RANGE	BOOK	PAGE	ELEVATION	UC ZONE	STATE PLANE COORD	LATITUDE	LONGITUDE
34	18	8					X=	Y=	



Set 8" on S. Side
of 12" x 12" Concrete Post

P.K. Nail up 1'
on W. Side
Comb. Pole

23.04'

26.12'


103.10'

P.K. Nail up 1'
on W. Side of
Comb. Pole

DESCRIPTION OF MONUMENT

1" Iron Pipe - 1" Below Metal
Casting 2" Below Asphalt

Tied by: M.C. - R.W. Date: 9-17-01
 Drawn by: M.C. Date: 9-19-01
 Checked by: _____ Date: _____

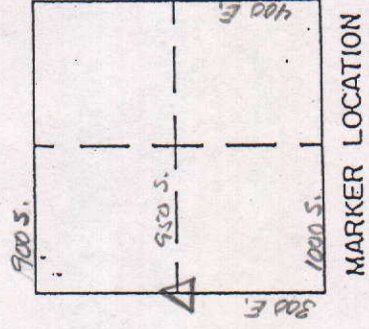

MARKER LOCATION

Approved: _____

Date: _____

COUNTY SURVEYOR

COUNTY SURVEYOR'S - SECTION CORNER TIES

SECTION	TOWNSHIP	RANGE	BOOK	PAGE	ELEVATION	UC ZONE	STATE PLANE COORD	LATITUDE	LONGITUDE
34	18N	8E					X= Y=		



NORTH

SCALE 1" = 40'

SHEET ___ OF ___ SHEETS



Tied by: L.P. A.L. Date: 12/23/94

Drawn by: BAN Date: 12/29/94 (2:55 P.M.)

Checked by: _____ Date: _____

DESCRIPTION OF MONUMENT

1" Iron Pipe, 1" below sand metal casting which is 2" below the asphalt pavement

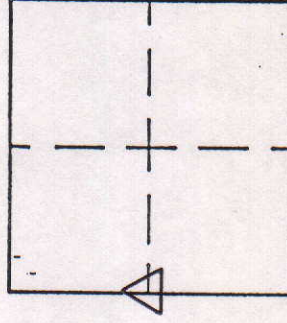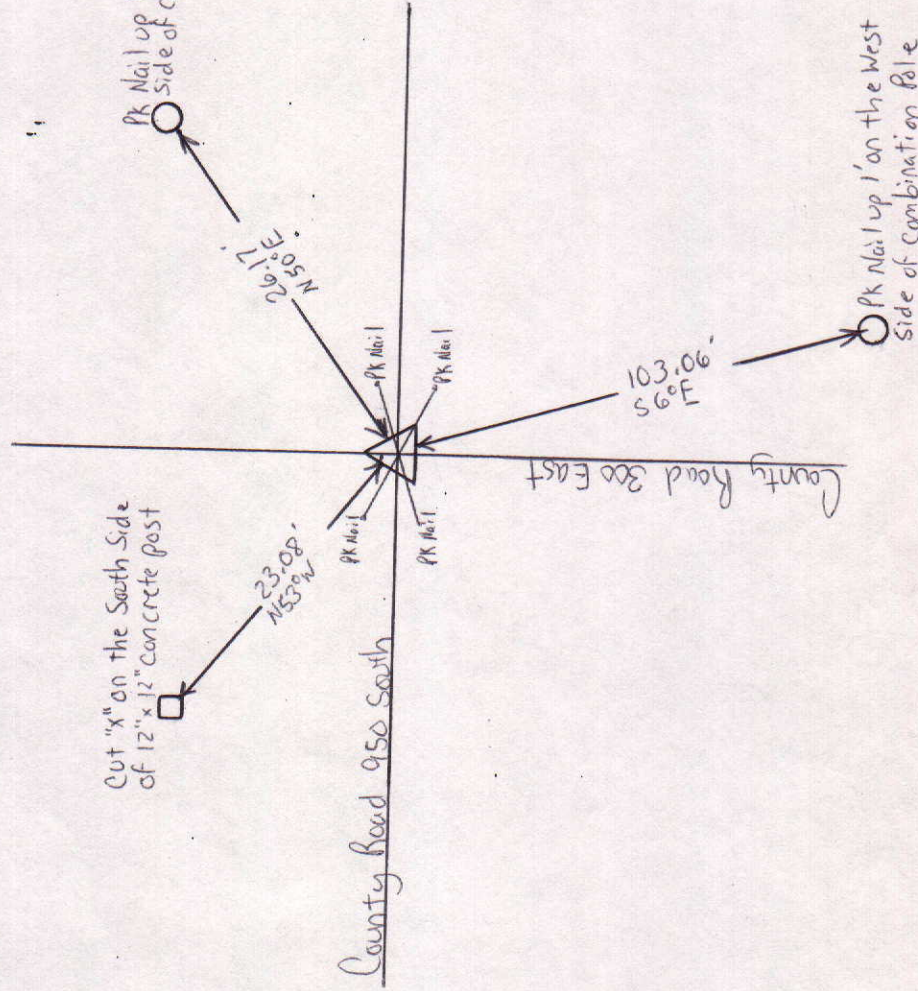

MARKER LOCATION

Approved: _____ Date: _____
COUNTY SURVEYOR