


SEC. 4, TWP. 19N, R.8 E.

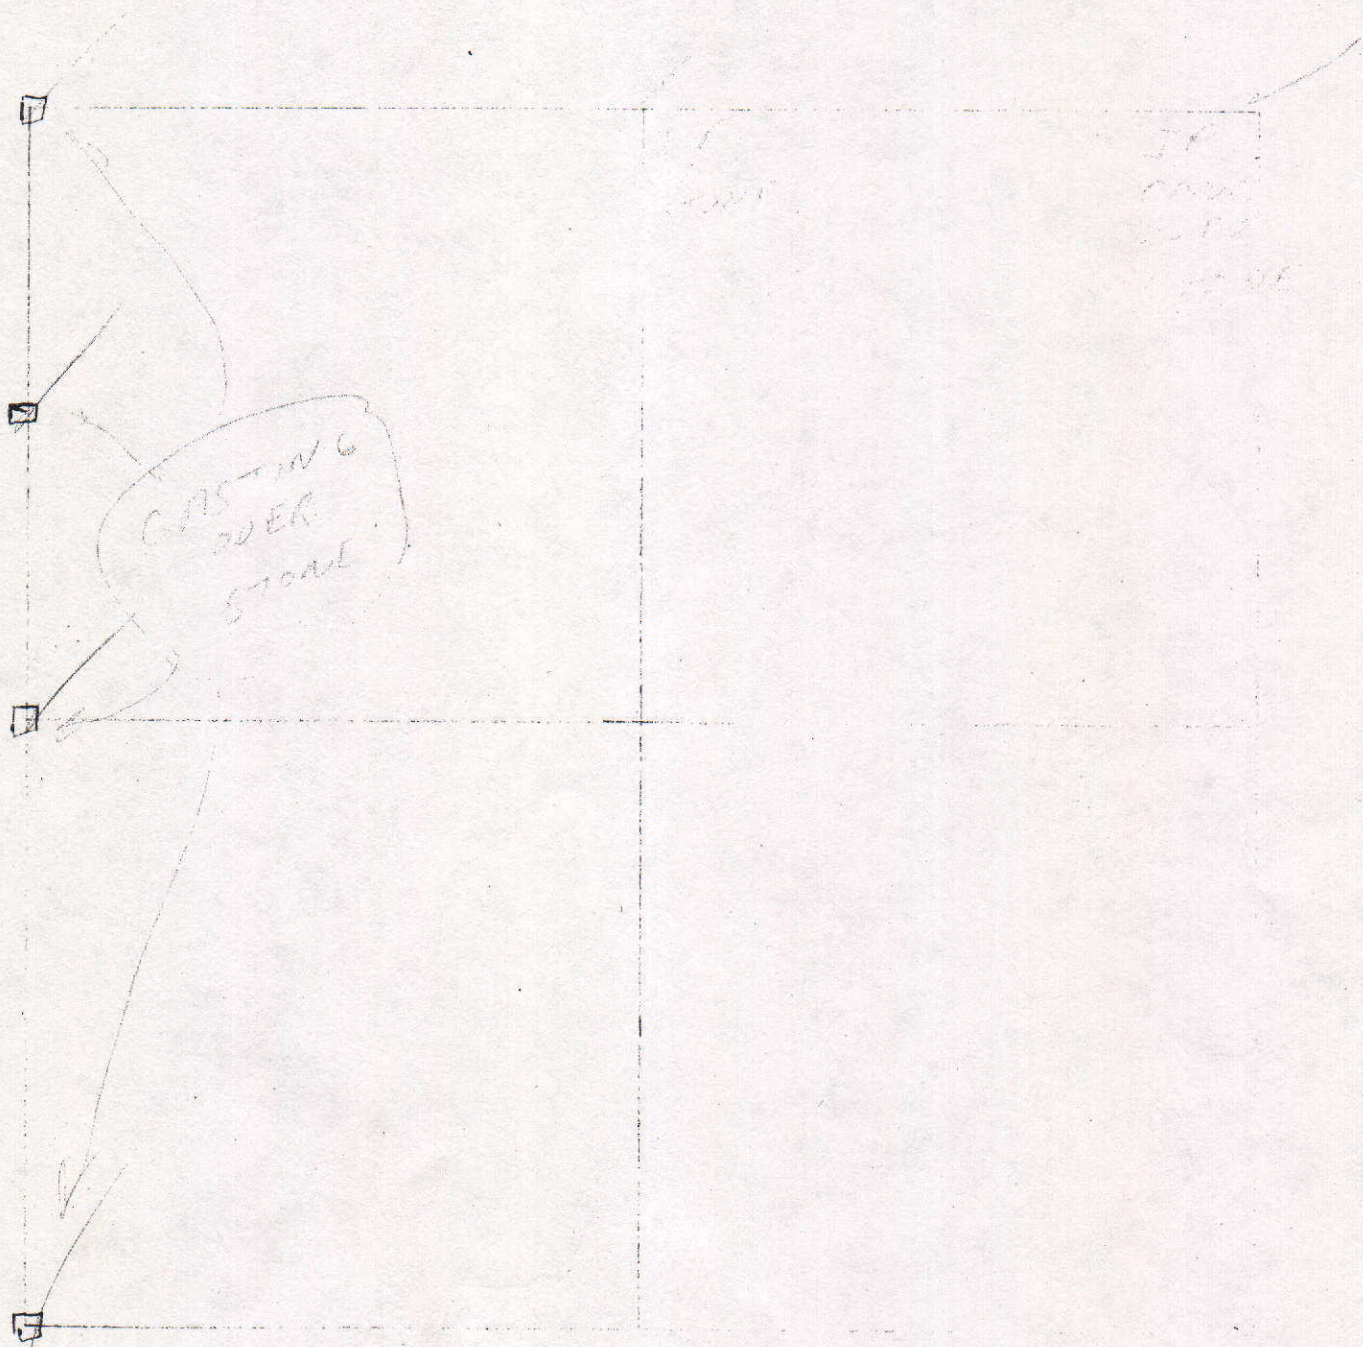

COUNTY SURVEYOR'S - SECTION CORNER TIES

SECTION	TOWNSHIP	RANGE	BOOK	PAGE	ELEVATION	UC ZONE	STATE PLANE COORD	LATITUDE	LONGITUDE
4	19N	8E	6	5A		X =	Y =		

NORTH

SCALE 1" = 40'

SHEET ___ OF ___ SHEETS

Tied by: L.R. CG Date: 6/16/95
 Drawn by: BAN Date: 8/14/95
 Checked by: _____ Date: _____

DESCRIPTION OF MONUMENT

1" Iron pipe down .5' below
 Casting flush with surface
 of asphalt Road

Count Road 100 North


(Lindbergh Road)

1" Nail up 1' on the
 North side of
 Combination pole

1" Nail up 1' on the
 West side of Pole 101

Flush with natural ground on the
 Northwest corner on the cement
 block foundation of Blue Iron 1
 brick house

MARKER LOCATION

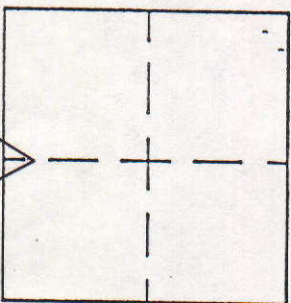


Approved: _____

Date: _____

COUNTY SURVEYOR

COUNTY SURVEYOR'S - SECTION CORNER TIES									
SECTION	TOWNSHIP	RANGE	BOOK	PAGE	ELEVATION	UC ZONE STATE PLANE COORD		LATITUDE	LONGITUDE
4	19	8				X=	Y=		

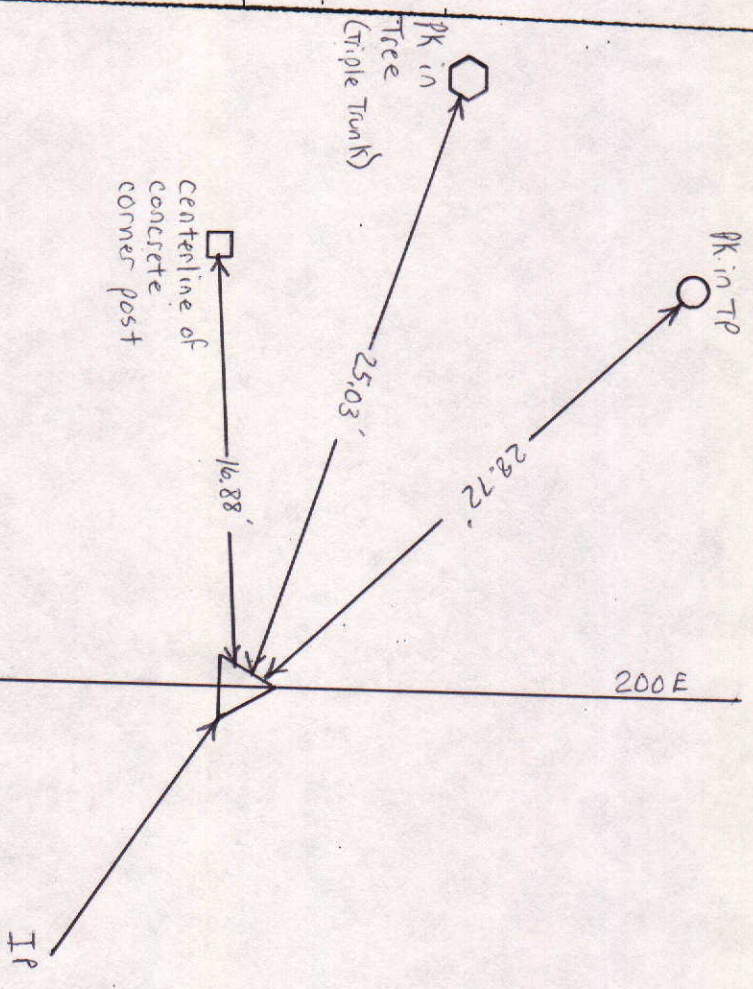


NORTH
SCALE 1" = 40'

SHEET ___ OF ___ SHEETS

Tied by: _____ Date: _____
 Drawn by: BAN Date: 3-23-93
 Checked by: _____ Date: _____

DESCRIPTION OF MONUMENT

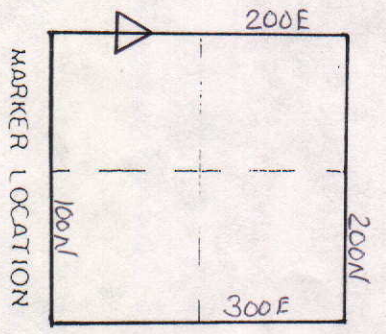

MARKER LOCATION

Approved: _____ Date: _____
 COUNTY SURVEYOR

COUNTY SURVEYOR'S - SECTION CORNER TIES

SECTION	TOWNSHIP	RANGE	BOOK	PAGE	ELEVATION	UC ZONE	STATE PLANE COORD	LATITUDE	LONGITUDE
284	20019	8				X=	Y=		

Iron Pipe in Concrete
Flush w/ Asphalt Rd.

P.K. Nail 1/4"
on North Side of
T.P.

Tied by: RW/MC Date: 8-29-02
Drawn by: RW Date: 8-29-02
Checked by: _____ Date: _____

200 North


DESCRIPTION OF MONUMENT
Iron Pipe in Concrete
Flush w/ Asphalt Road



P.K. Nail 1/4"
on West Side of
T.P.

P.K. Nail 1/4"
on West Side of
T.P.


P.K. Nail 1/4"
on North Side
of P.P.

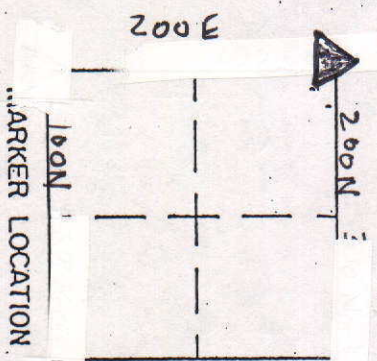

Approved: _____ Date: _____

COUNTY SURVEYOR


COUNTY SURVEYOR'S - SECTION CORNER TIES									
SECTION	TOWNSHIP	RANGE	BOOK	PAGE	ELEVATION	UC ZONE STATE PLANE COORD		LATITUDE	LONGITUDE
4	19N	8E	4	78		X =	Y =		

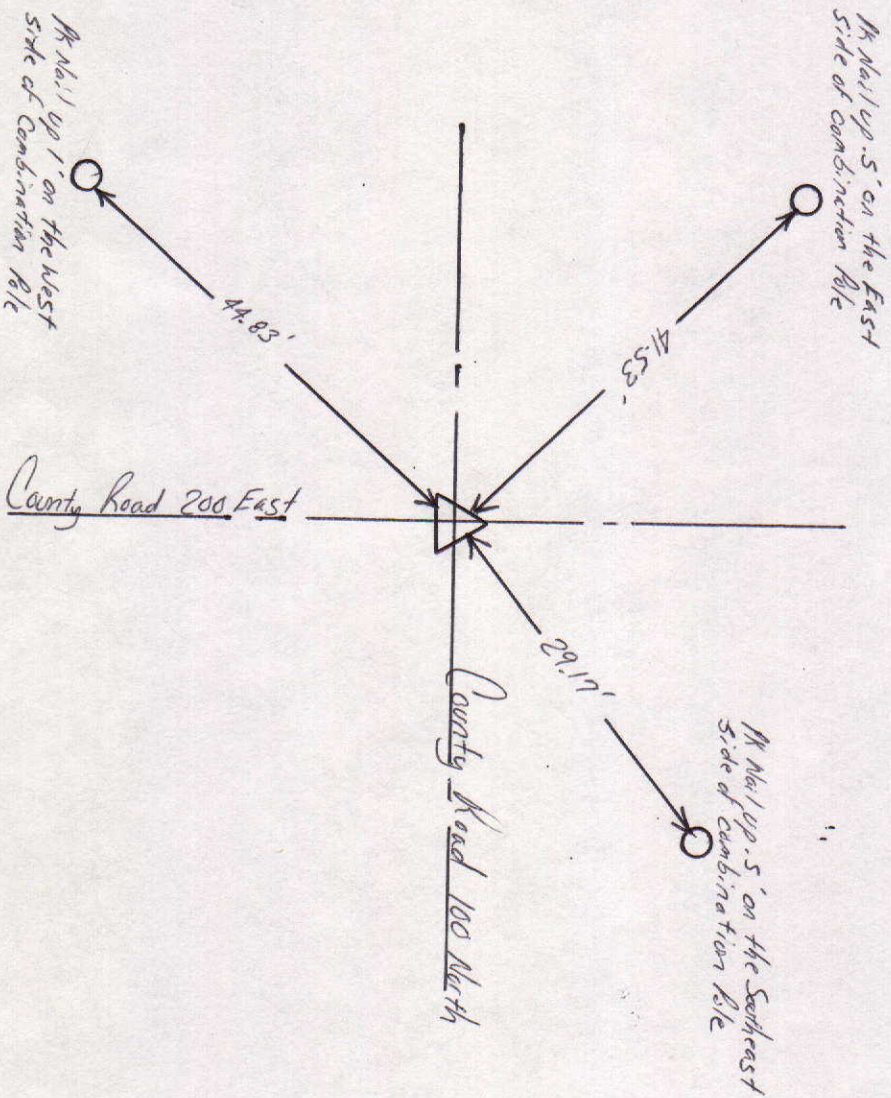

NORTH
SCALE 1" = 40'
SHEET ___ OF ___ SHEETS

Tied by: L.P. Og Date: 6/6/95
 Drawn by: BAN Date: 6/26/95
 Checked by: _____ Date: _____


DESCRIPTION OF MONUMENT
 Chiseled "x" on stone .5' below 10" diameter casting 2" below surface of asphalt road
 At nail set flush 8-21-96 L.P.

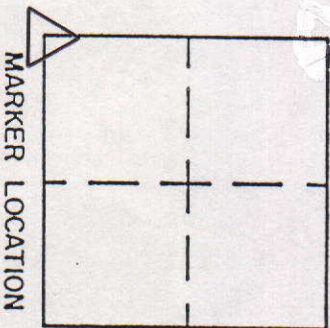


Approved: _____ Date: _____
 COUNTY SURVEYOR

COUNTY SURVEYOR'S - SECTION CORNER TIES

SECTION	TOWNSHIP	RANGE	BOOK	PAGE	ELEVATION	UC ZONE	STATE PLANE	COORD	LATITUDE	LONGITUDE
4	19N	8E	15	15		X=	Y=			

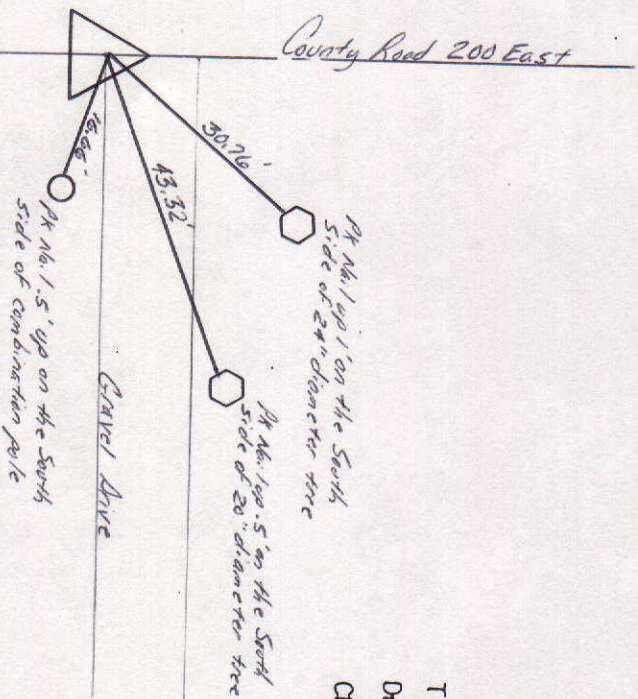

DESCRIPTION OF MONUMENT
Chiseled "x" in stone 1' below casting .15' below surface of asphalt Road

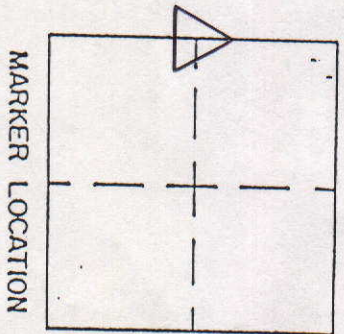

Tied by: L.R. : BAN Date: 8/21/96
 Drawn by: BAN Date: 8/22/96

Checked by: _____ Date: _____

Approved: _____ Date: _____
 COUNTY SURVEYOR

COUNTY SURVEYOR'S - SECTION CORNER TIES

SECTION	TOWNSHIP	RANGE	BOOK	PAGE	ELEVATION	UC ZONE	STATE PLANE COORD	LATITUDE	LONGITUDE
4	19N	8E	4	88		X =	Y =		



SCALE 1" = 40'

SHEET ___ OF ___ SHEETS



Tied by: L.R. CG Date: 6/6/95
 Drawn by: BAN Date: 6/26/95
 Checked by: _____ Date: _____

DESCRIPTION OF MONUMENT

1" Iron Pipe in concrete 1/2" below surface of asphalt Road

AK spike in concrete Push with surface of asphalt Road (Southeast corner of 32-20N-8E)

MARKER LOCATION

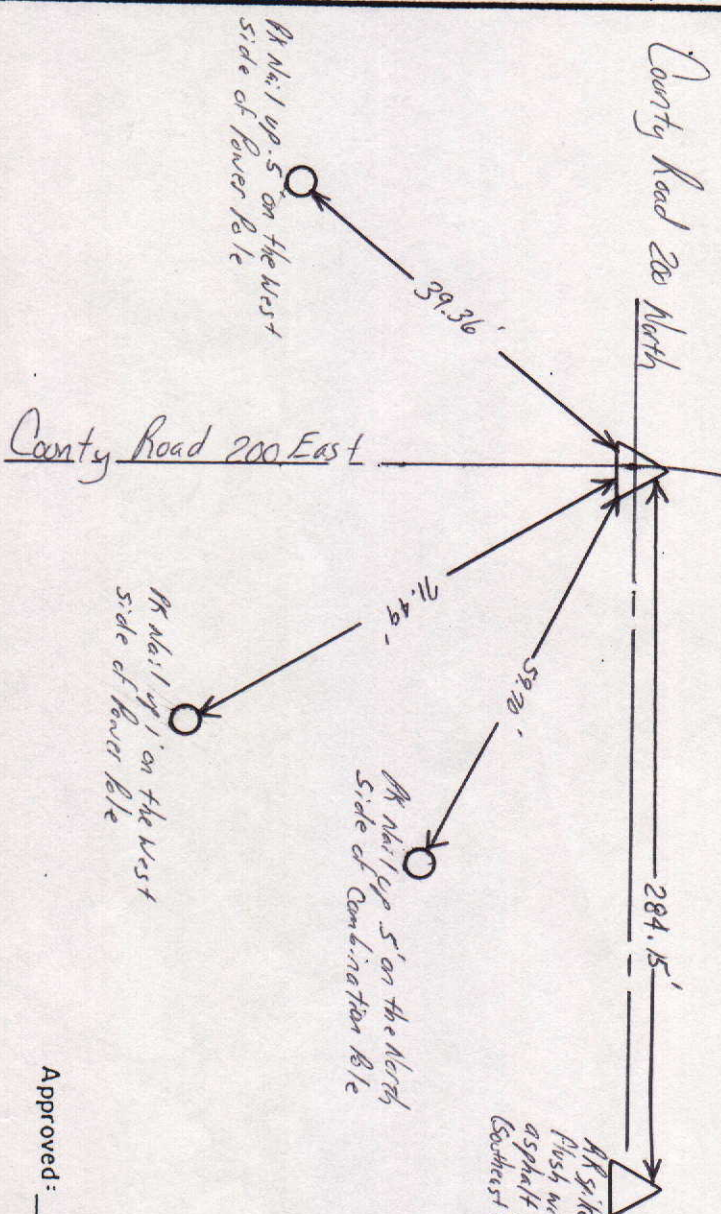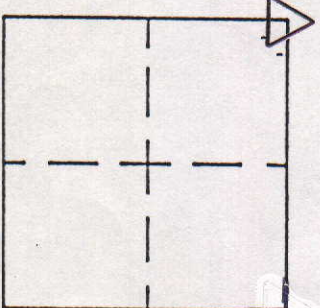

Approved: _____ Date: _____

COUNTY SURVEYOR

COUNTY SURVEYOR'S - SECTION CORNER TIES									
SECTION	TOWNSHIP	RANGE	BOOK	PAGE	ELEVATION	UC ZONE	STATE PLANE COORD	LATITUDE	LONGITUDE
4	19	8				X =	Y =		

200E

Casting
Stone

No. Bolt in
concrete
corner post

33.2'

16.81'

55.28'

PK in TP

PK in TP



NORTH
SCALE 1" = 40'


SHEET ___ OF ___ SHEETS

Tied by: _____ Date: _____

Drawn by: BAW Date: 3-23-93

Checked by: _____ Date: _____

DESCRIPTION OF MONUMENT

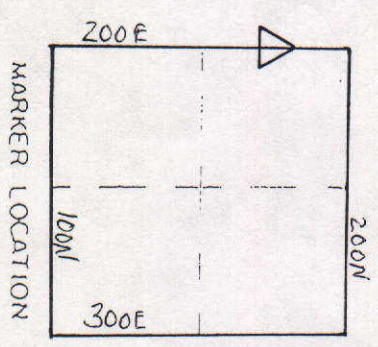

MARKER LOCATION

Approved: _____ Date: _____

COUNTY SURVEYOR