



SEC. 10, TWP. 18 N, R. 7 E.

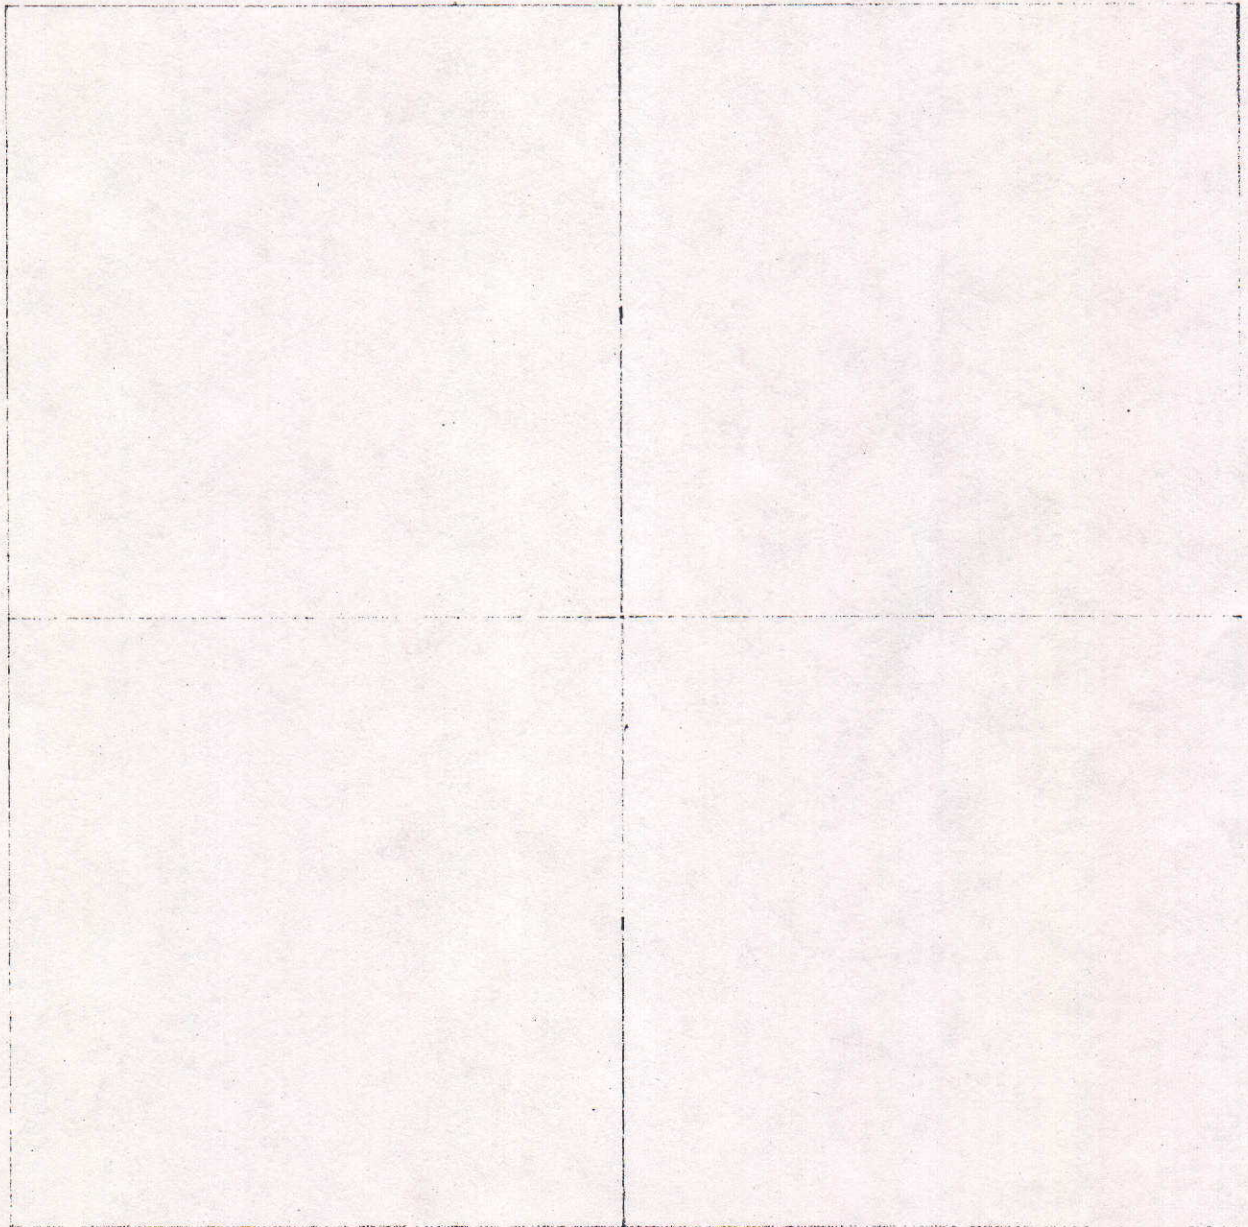


COUNTY SURVEYOR'S - SECTION CORNER TIES

SECTION	TOWNSHIP	RANGE	BOOK	PAGE	ELEVATION	UC ZONE	STATE	PLANE	COORD	LATITUDE	LONGITUDE
10	18	7							X=	Y=	

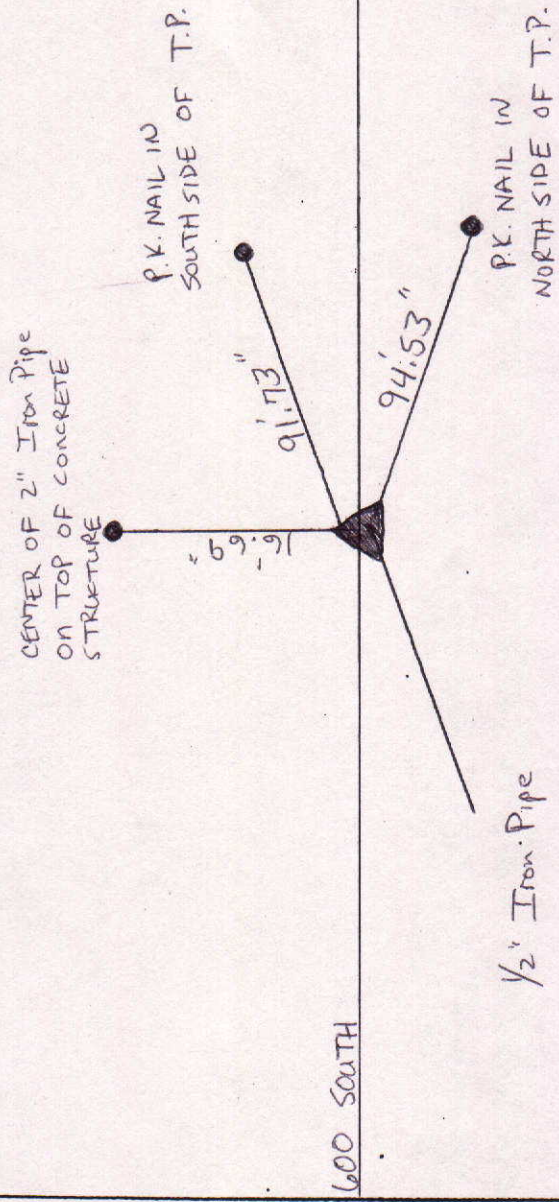

Tied by: RW/MC Date: 7/26/04
 Drawn by: RW Date:
 Checked by: Date:


DESCRIPTION OF MONUMENT
1/2" Iron Pipe in Concrete
flush w/Asphalt Rd.

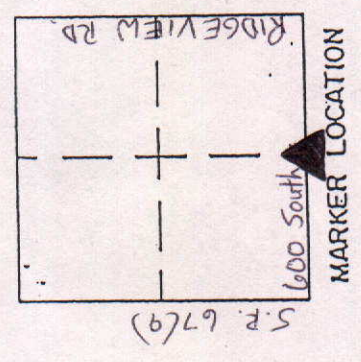

Approved: Date:
 COUNTY SURVEYOR

COUNTY SURVEYOR'S - SECTION CORNER TIES

SECTION	TOWNSHIP	RANGE	BOOK	PAGE	ELEVATION	UC ZONE	STATE PLANE COORD	LATITUDE	LONGITUDE
10	18N	7E	8	16B			X= Y=		

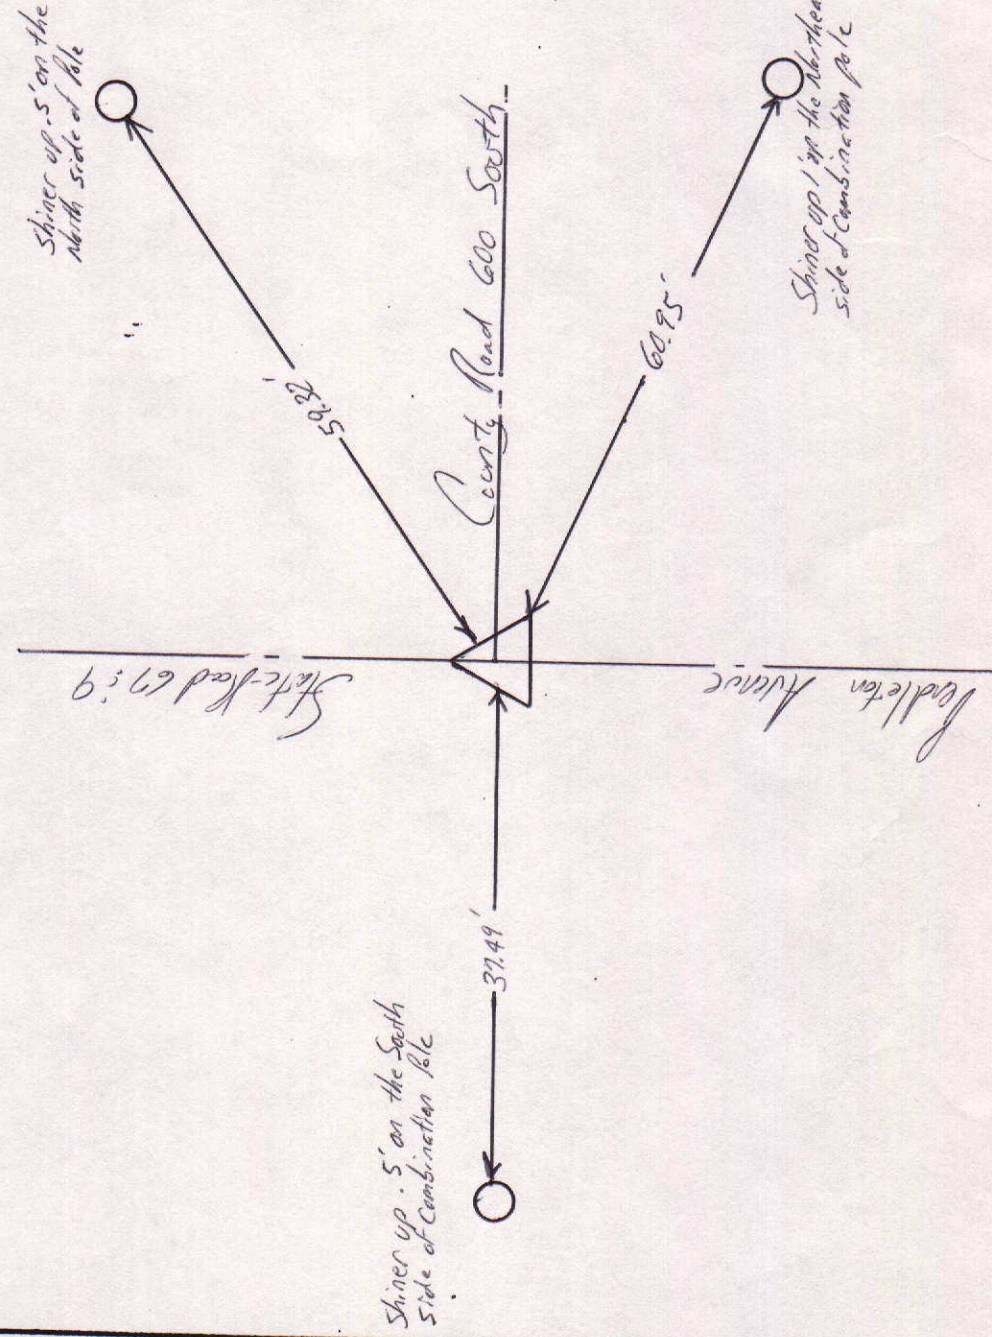

NORTH

SCALE 1" = 40'

SHEET ___ OF ___ SHEETS


Tied by: LP:JB Date: 7/25/95

Drawn by: BAW Date: 8/22/95

Checked by: ___ Date: ___

DESCRIPTION OF MONUMENT

Brass pin .5' below 10" Round casting, .5' below surface of asphalt road

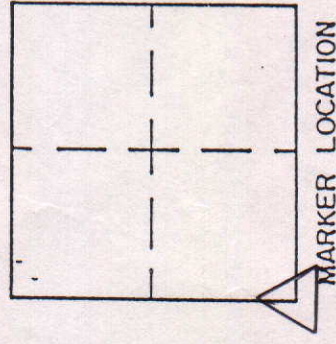

Approved: _____

Date: _____

COUNTY SURVEYOR

COUNTY SURVEYOR'S - SECTION CORNER TIES

SECTION	TOWNSHIP	RANGE	BOOK	PAGE	ELEVATION	UC ZONE	STATE PLANE	COORD	LATITUDE	LONGITUDE
10	18N	7E	8	17				X=		
								Y=		



NORTH

SCALE 1" = 40'

SHEET ___ OF ___ SHEETS

Tied by: LP:JB Date: 7/25/95

Drawn by: DW Date: 8/22/95

Checked by: _____ Date: _____

DESCRIPTION OF MONUMENT

3/4" Iron Pipe down .5' below 10"
casting in concrete flush with
surface of asphalt Road

PK Nail up 4' on the South
Side of Power Pole



77.88'

County Road 600 South




16.33'

15.22'

PK Nail up .5' on the East
Side of 6" diameter wood post



PK Nail up 1' on the West
Side of 6" diameter corner post

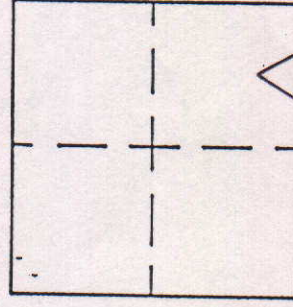

MARKER LOCATION

Approved: _____

Date: _____

COUNTY SURVEYOR