


6
SEC. 6, TWP. 20N, R. 7E.

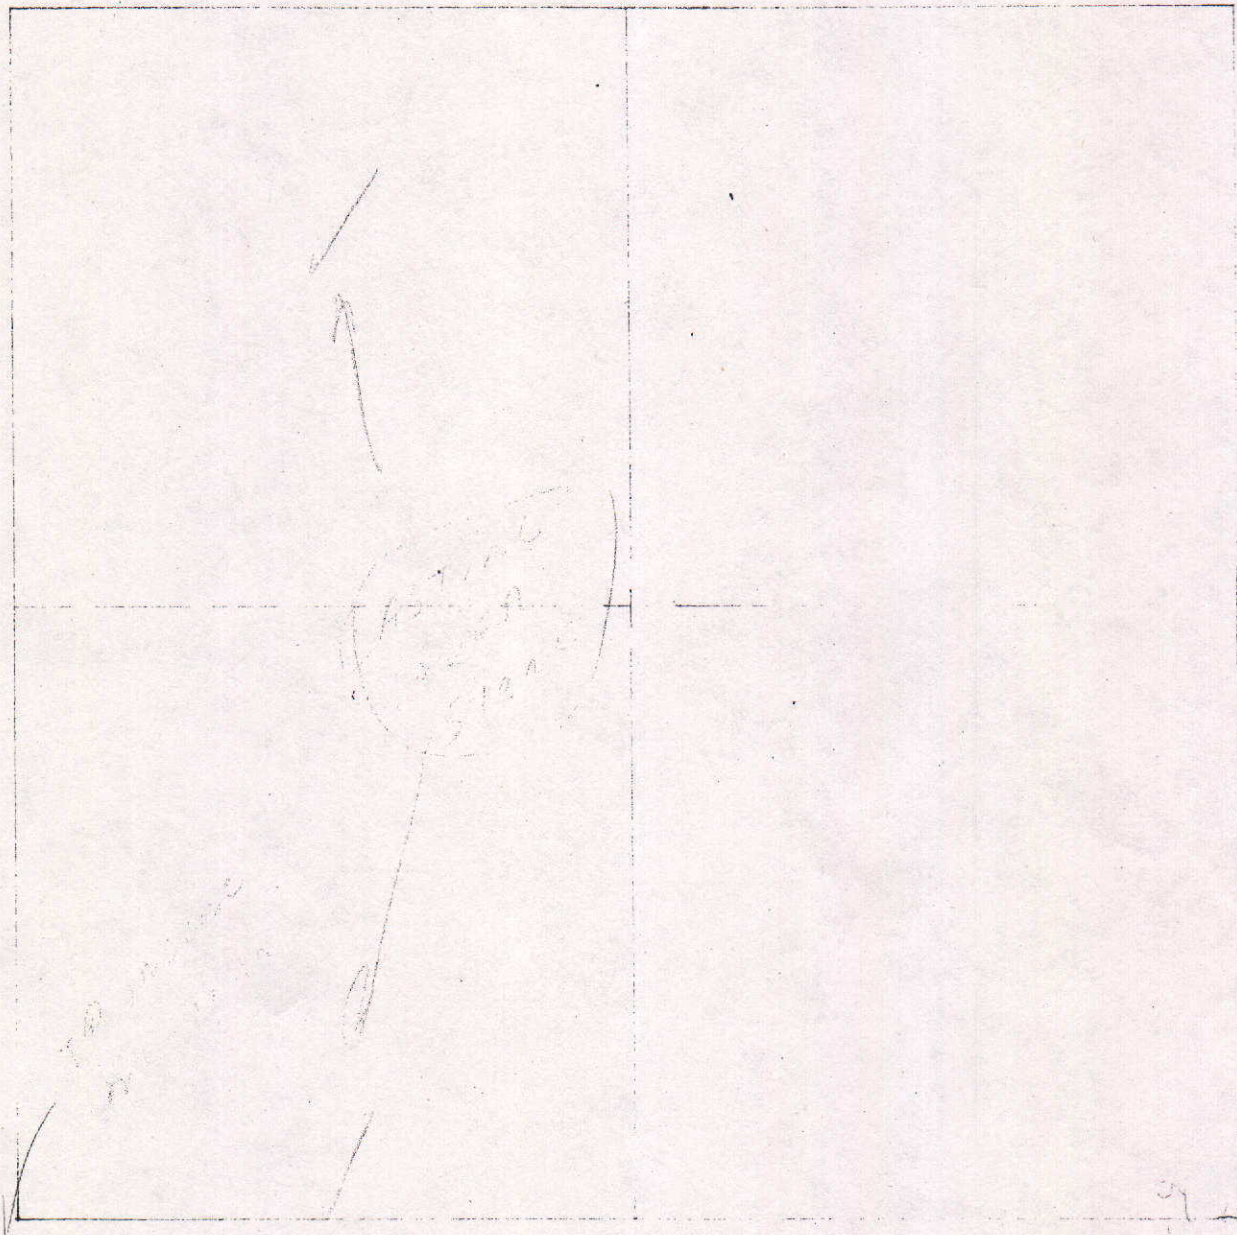

COUNTY SURVEYOR'S - SECTION CORNER TIES

SECTION	TOWNSHIP	RANGE	BOOK	PAGE	ELEVATION	UC ZONE	STATE PLANE	COORD	LATITUDE	LONGITUDE
6	20N	11E	12	15A				Y=		
								X=		





Tied by: LP: BAN Date: 8/30/95
 Drawn by: BAN Date: 10/20/95
 Checked by: _____ Date: _____

DESCRIPTION OF MONUMENT

1" Iron Pipe .05' below 4" Square Casting
Flush with surface of asphalt Road

Set P.K. flash asphalt BAN:LP

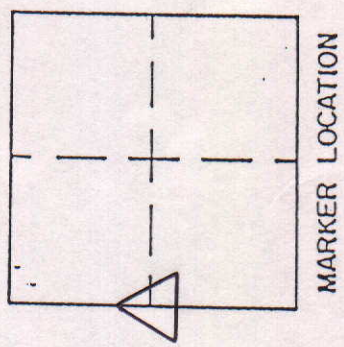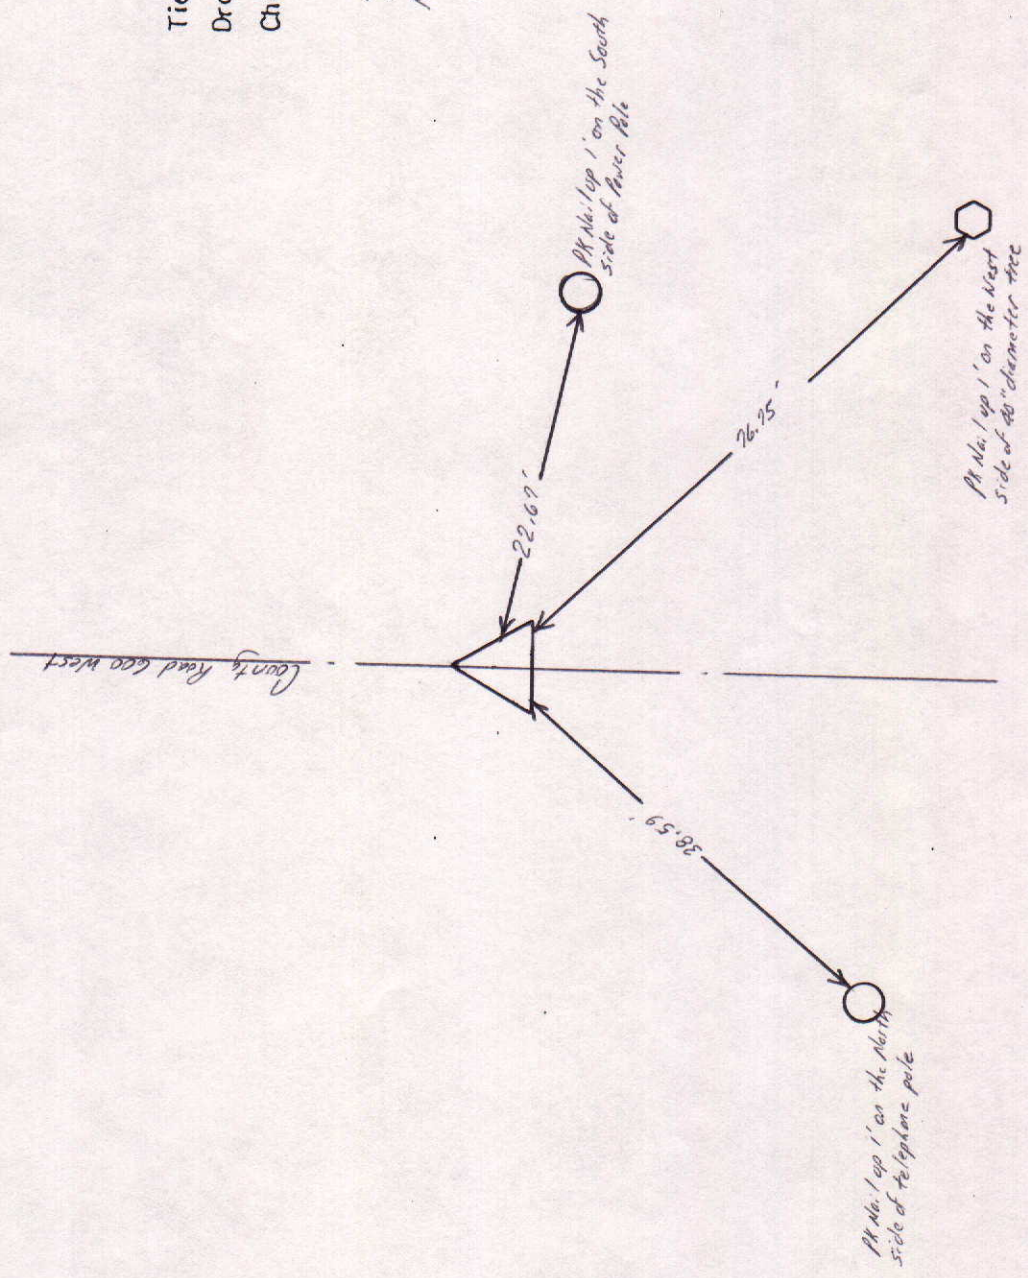

Approved: _____ Date: _____
 COUNTY SURVEYOR

COUNTY SURVEYOR'S - SECTION CORNER TIES

SECTION	TOWNSHIP	RANGE	BOOK	PAGE	ELEVATION	UC ZONE	STATE PLANE	COORD	LATITUDE	LONGITUDE
6	20N	7E	12	14B		X=	Y=			

Pk No. 1 up 1' on the West side
of 700' 12" diameter Maple Tree

Pk No. 1 up 1' on the South side
of 15" diameter Maple Tree



Pk No. 1 up 1.5' on the North
side of lower Pole

Tied by: LP: BAN Date: 8/30/95
 Drawn by: BAN Date: 10/20/95
 Checked by: _____ Date: _____

DESCRIPTION OF MONUMENT

3/4" Iron Pipe flush with surface of
asphalt road

Set P.K. flush asp. BN & LP.

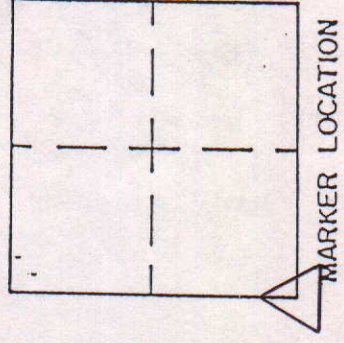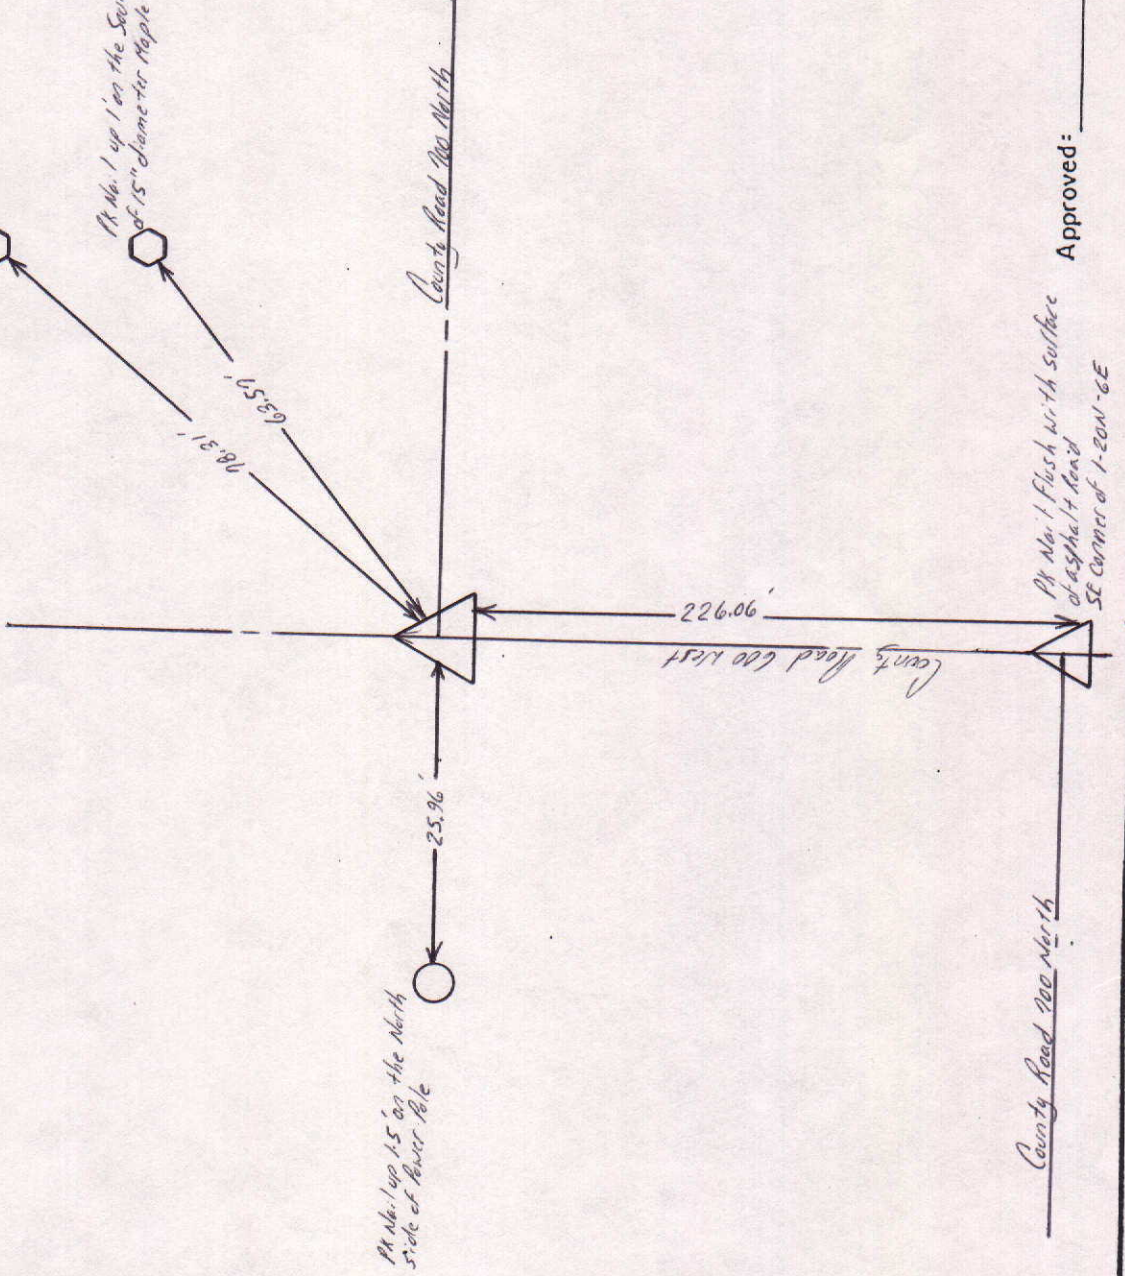

Date: _____

Approved: _____

COUNTY SURVEYOR

COUNTY SURVEYOR'S - SECTION CORNER TIES

SECTION	TOWNSHIP	RANGE	BOOK	PAGE	ELEVATION	UC ZONE	STATE PLANE COORD	LATITUDE	LONGITUDE
6	20	7					X= Y=		

P.K. Nail 1' up on
South Side of P.P.

P.K. Nail 1' up on
Northeast Side of
P.P.

State Road 128

91.07'

81.35'

66.91'

P.K. Nail 1' up on
East Side of P.P.


600 West



Tied by: RW/MC/JL Date: 6/24/02
 Drawn by: RW Date: 7/1/02
 Checked by: _____ Date: _____

DESCRIPTION OF MONUMENT

Iron Pipe .3' below casting
set in Asphalt Road

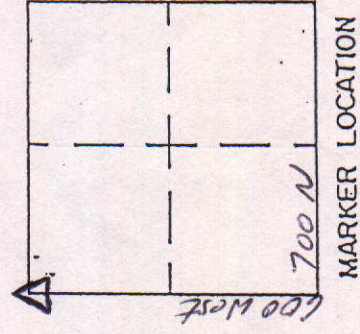

Approved: _____ Date: _____
 COUNTY SURVEYOR

COUNTY SURVEYOR'S - SECTION CORNER TIES

SECTION	TOWNSHIP	RANGE	BOOK	PAGE	ELEVATION	UC ZONE	STATE PLANE COORD	LATITUDE	LONGITUDE
6	20N	7E					X = Y =		



NORTH



SCALE 1" = 40'

SHEET 1 OF 1 SHEETS

Tied by: _____ Date: _____
 Drawn by: BAN Date: 6-29-93
 Checked by: _____ Date: _____

DESCRIPTION OF MONUMENT

Casting over
Iron pipe
and stone

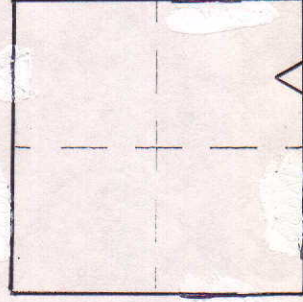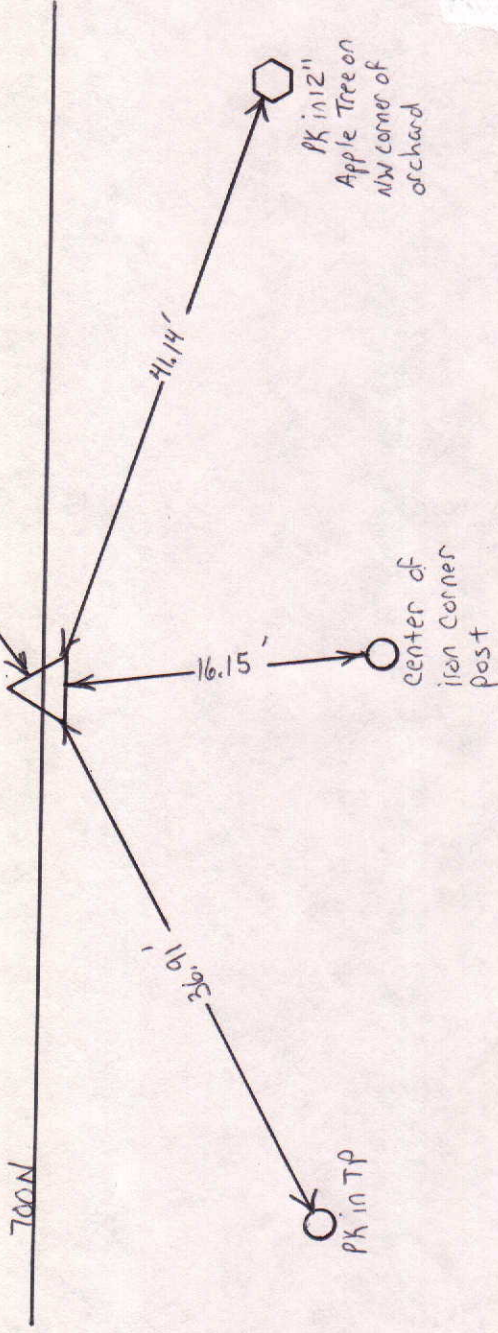

MARKER LOCATION


Approved: _____ Date: _____
 COUNTY SURVEYOR

COUNTY SURVEYOR'S - SECTION CORNER TIES

SECTION	TOWNSHIP	RANGE	BOOK	PAGE	ELEVATION	UC ZONE	STATE PLANE COORD	LATITUDE	LONGITUDE
6	20	7					X= Y=		

 NORTH
 SCALE 1" = 40'
 SHEET ___ OF ___ SHEETS
 Tied by: _____ Date: _____
 Drawn by: BAN Date: 6/24/93
 Checked by: _____ Date: _____

DESCRIPTION OF MONUMENT

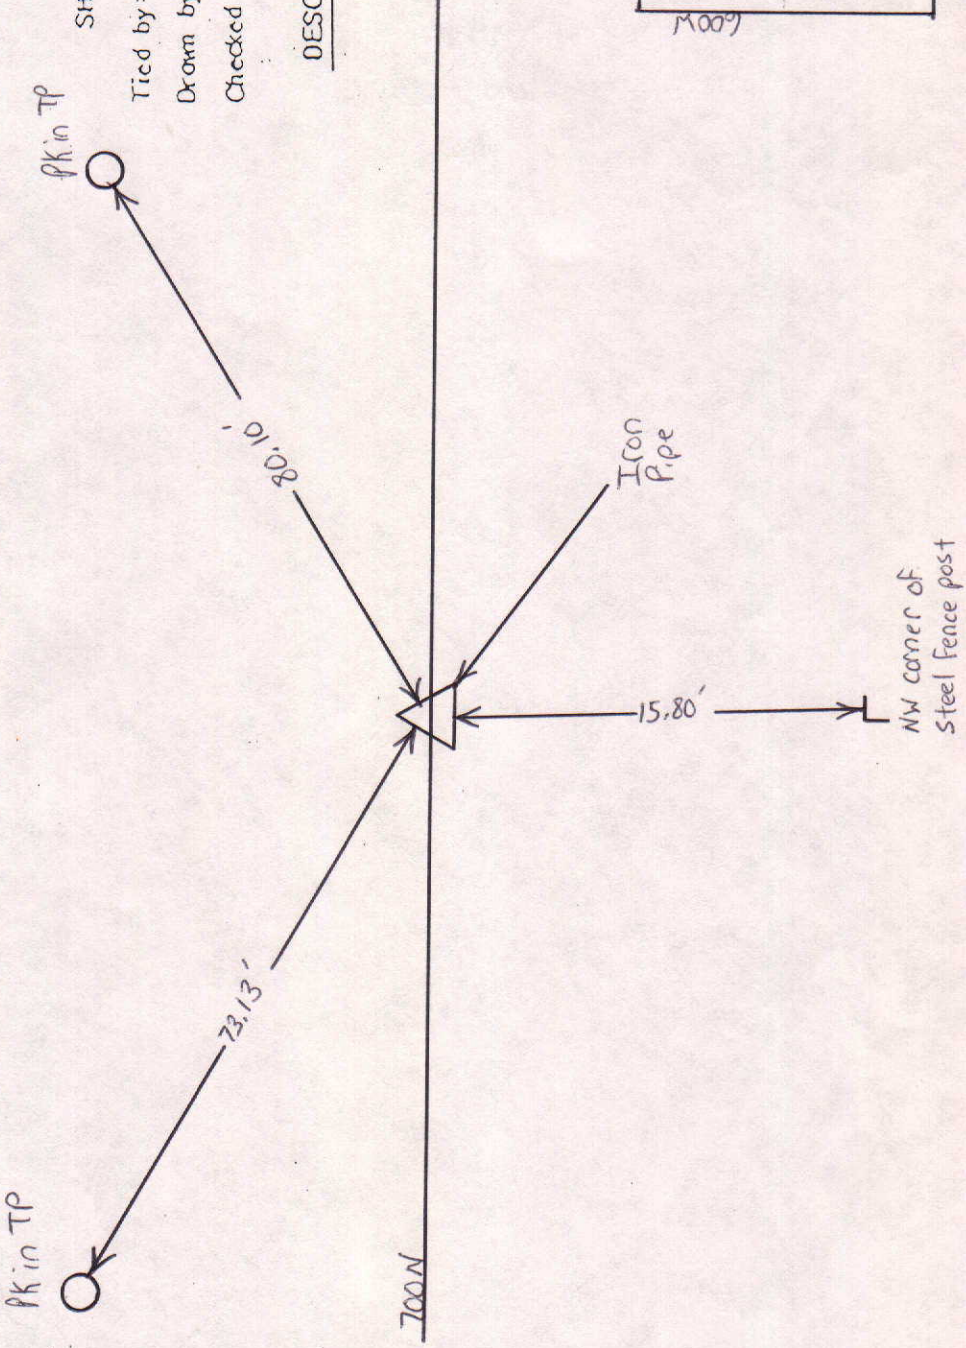

Approved: _____ Date: _____
 COUNTY SURVEYOR

COUNTY SURVEYOR'S - SECTION CORNER TIES

SECTION	TOWNSHIP	RANGE	BOOK	PAGE	ELEVATION	UC ZONE	STATE PLANE COORD	LATITUDE	LONGITUDE
6	20	7					X=	Y=	




NORTH

SCALE 1" = 40'

SHEET ___ OF ___ SHEETS

Tied by: _____ Date: _____
 Drawn by: BAN Date: 6/24/93
 Checked by: _____ Date: _____

DESCRIPTION OF MONUMENT

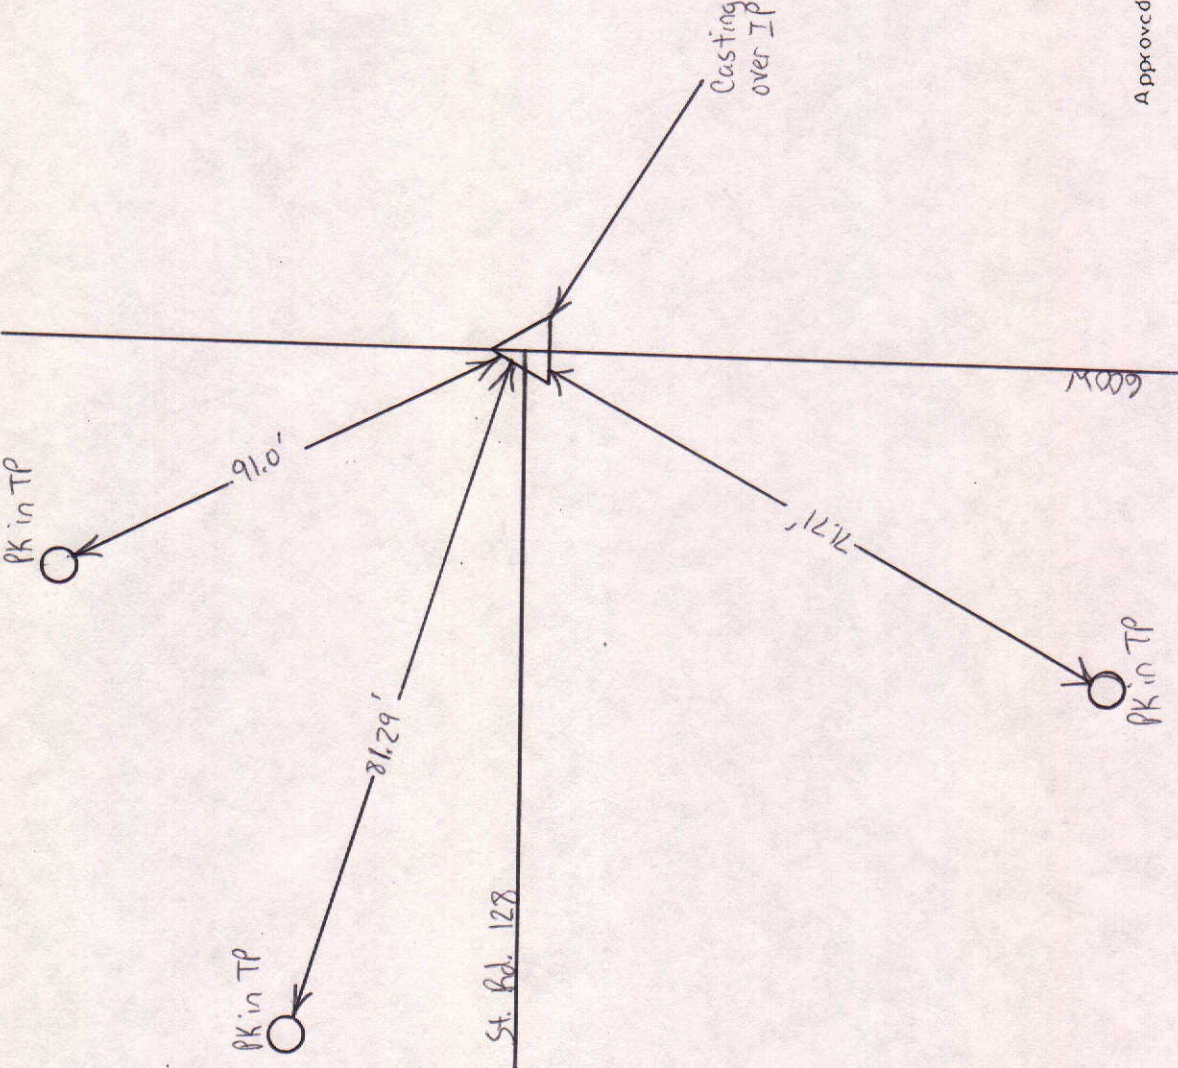

Approved: _____ Date: _____
 COUNTY SURVEYOR

COUNTY SURVEYOR'S - SECTION CORNER TIES

SECTION	TOWNSHIP	RANGE	BOOK	PAGE	ELEVATION	UC ZONE	STATE PLANE	COORD	LATITUDE	LONGITUDE
6	20	7				X=	Y=			



NORTH

SCALE 1" = 40'



SHEET ___ OF ___ SHEETS

Tied by: D.M. BAN Date: 2-10-92

Drawn by: BAN Date: 2-18-92

Checked by: _____ Date: _____


DESCRIPTION OF MONUMENT

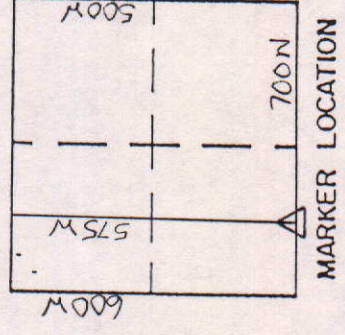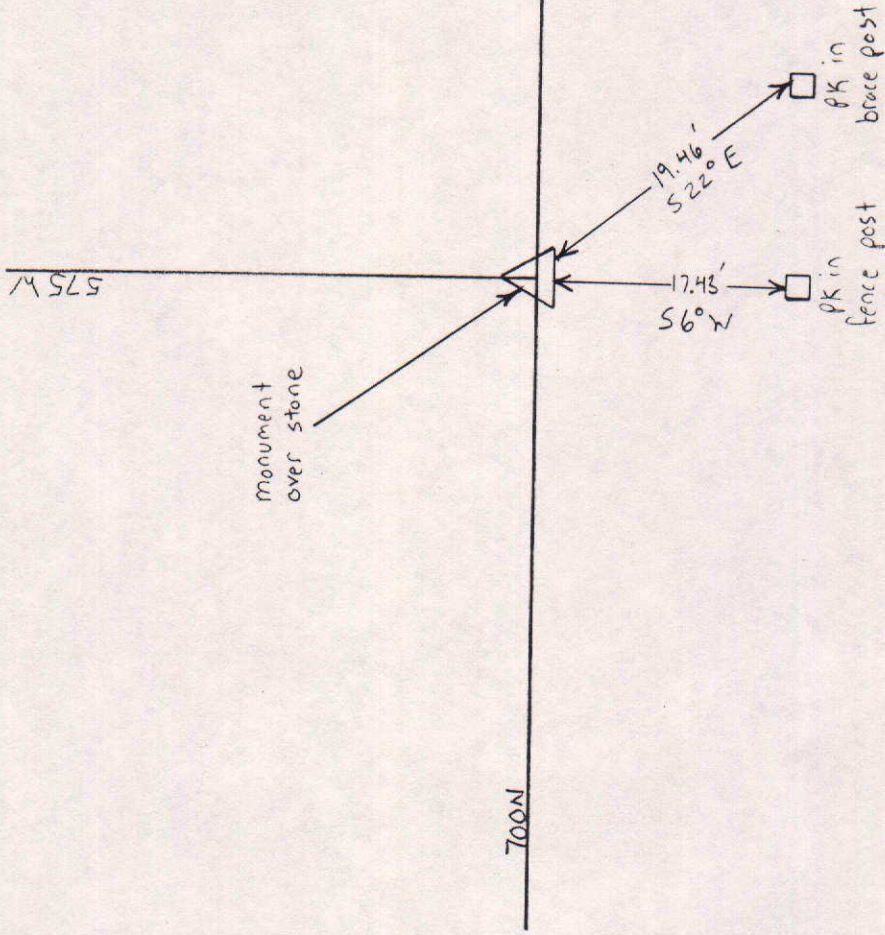


Approved: _____ Date: _____
COUNTY SURVEYOR

COUNTY SURVEYOR'S - SECTION CORNER TIES

SECTION	TOWNSHIP	RANGE	BOOK	PAGE	ELEVATION	UC ZONE	STATE PLANE COORD	LATITUDE	LONGITUDE
62	20	7				X=	Y=		

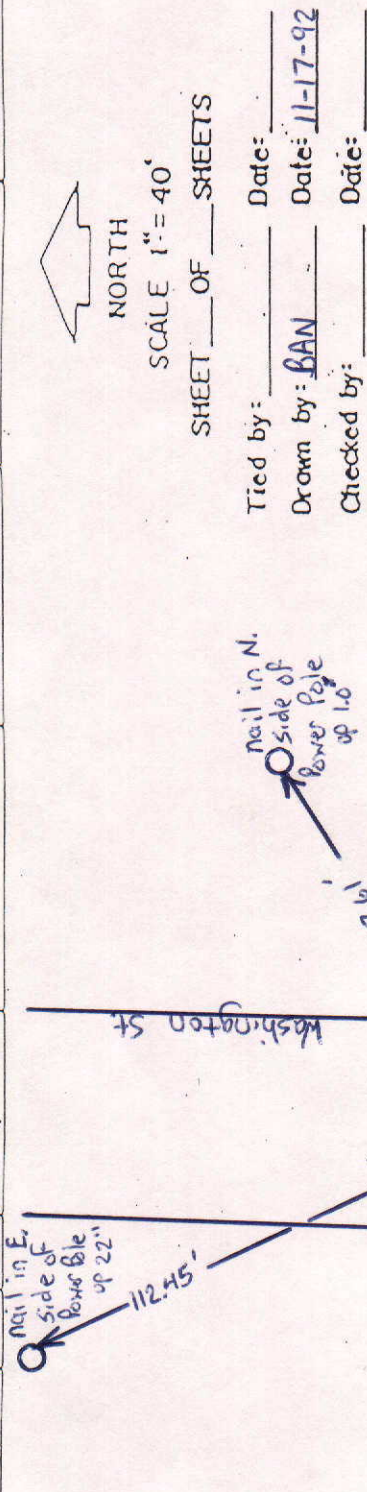

DESCRIPTION OF MONUMENT

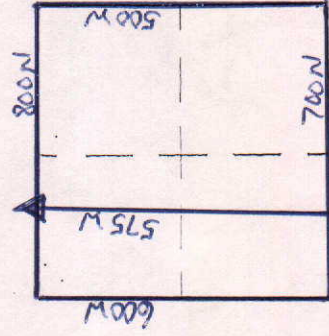

MARKER LOCATION

Approved: _____ Date: _____
 COUNTY SURVEYOR

COUNTY SURVEYOR'S - SECTION CORNER TIES

SECTION	TOWNSHIP	RANGE	BOOK	PAGE	ELEVATION	UC ZONE	STATE PLANE COORD	LATITUDE	LONGITUDE
6	20	7				X=	Y=		

P.K. Nail 1/4p on
Northeast side of
P.P.

112.48'

P.K. Nail 1/4p on
Northwest side of
P.P.

17.64'

CLYDE STREET

47.65'

81.90'

NORTHWEST CORNER
of brick Corner
Post

Northwest side of
base of "Byrum"
Headstone

Northwest side of
base of "Miller"
Headstone


STONE UNDER
CASTING 1' below
Asphalt

Washington St



Tied by: RW/ML/JL Date: 6/24/02
 Drawn by: RW Date: 7/1/02
 Checked by: _____ Date: _____

DESCRIPTION OF MONUMENT
Stone Under Casting
1' below Asphalt

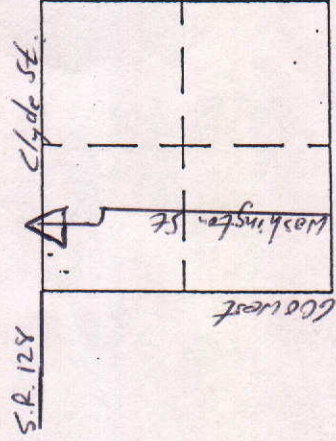

MARKER LOCATION

Approved: _____ Date: _____
 COUNTY SURVEYOR