


SEC. 26, TWP. 21N., R. 7E.



COUNTY SURVEYOR'S - SECTION CORNER TIES

SECTION	TOWNSHIP	RANGE	BOOK	PAGE	ELEVATION	UC ZONE	STATE PLANE COORD	LATITUDE	LONGITUDE
26	21	7				X=	Y=		

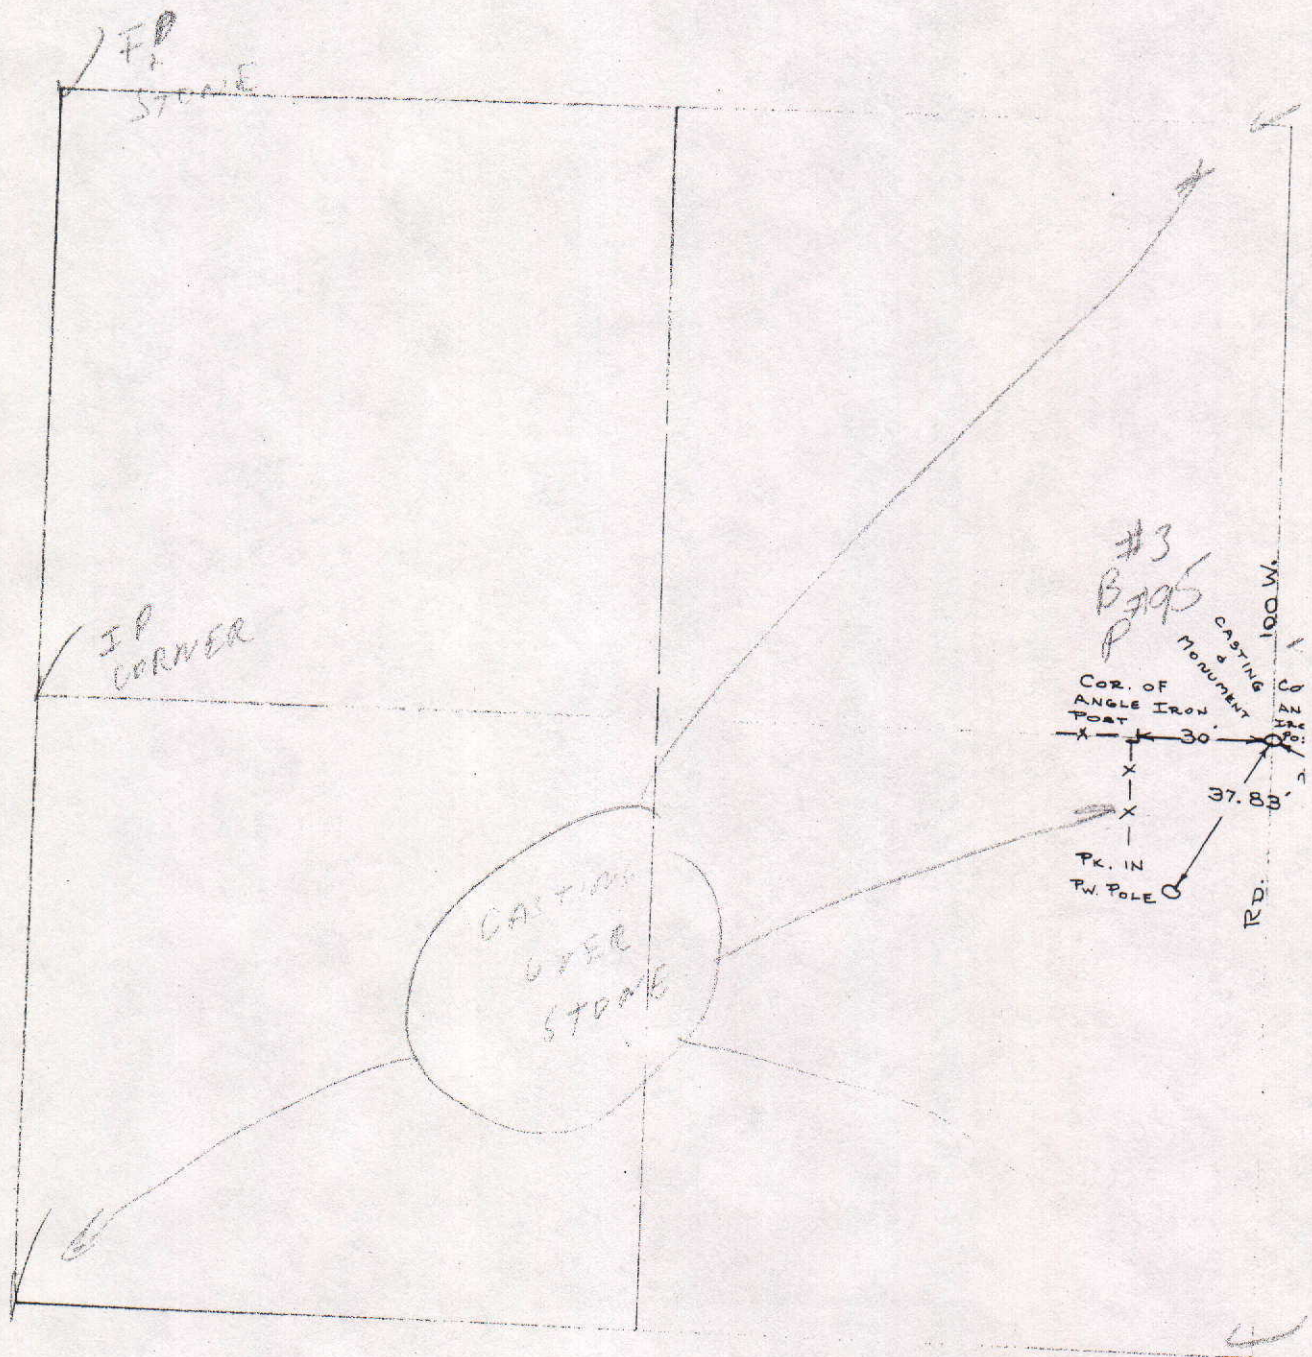

NORTH

SCALE 1" = 40'



SHEET ___ OF ___ SHEETS

Tied by: DM & BAN Date: 7-28-92

Drawn by: J.S. Date: 8-4-92

Checked by: _____ Date: _____

DESCRIPTION OF MONUMENT

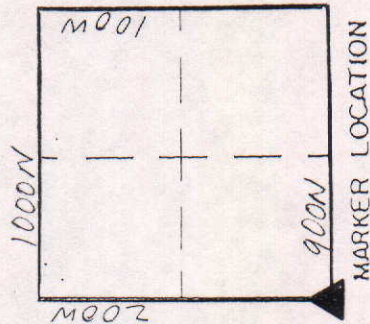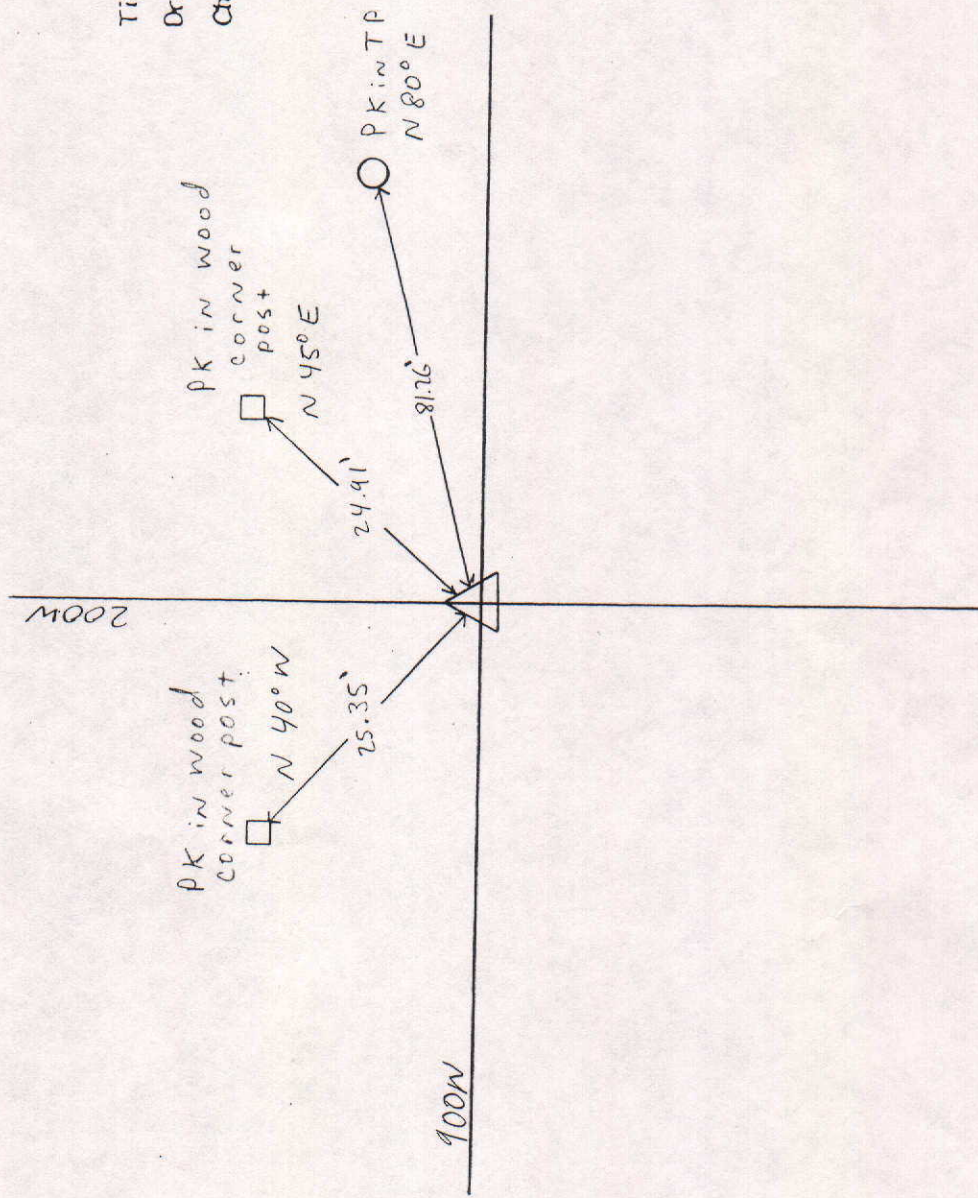

Approved: _____ Date: _____

COUNTY SURVEYOR

COUNTY SURVEYOR'S - SECTION CORNER TIES										
SECTION	TOWNSHIP	RANGE	BOOK	PAGE	ELEVATION	UC ZONE	STATE PLANE	COORD	LATITUDE	LONGITUDE
26	21	7				X=		Y=		



NORTH

SCALE 1"=40'



SHEET ___ OF ___ SHEETS

Tied by: DM & BAN Date: 7-28-92

Drawn by: J.S. Date: 8-4-92

Checked by: _____ Date: _____

DESCRIPTION OF MONUMENT

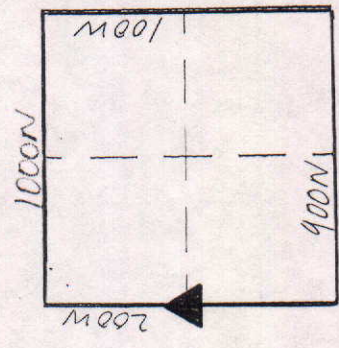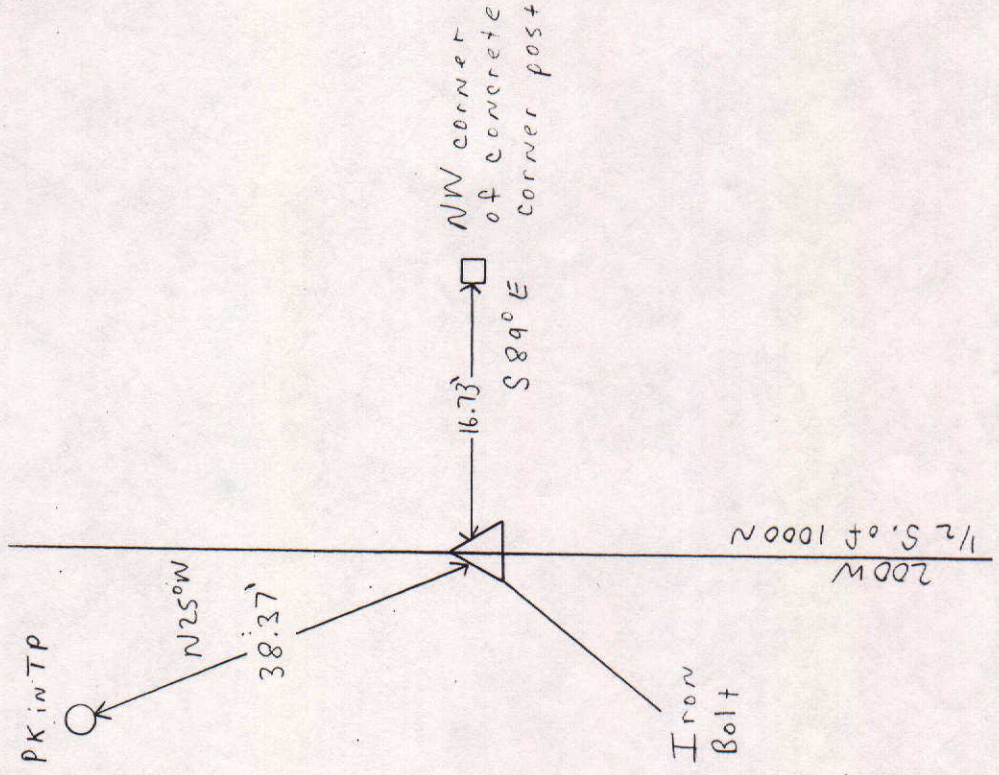

MARKER LOCATION

Approved: _____ Date: _____

COUNTY SURVEYOR