


SEC. 1, TWP 19N, R.7E.

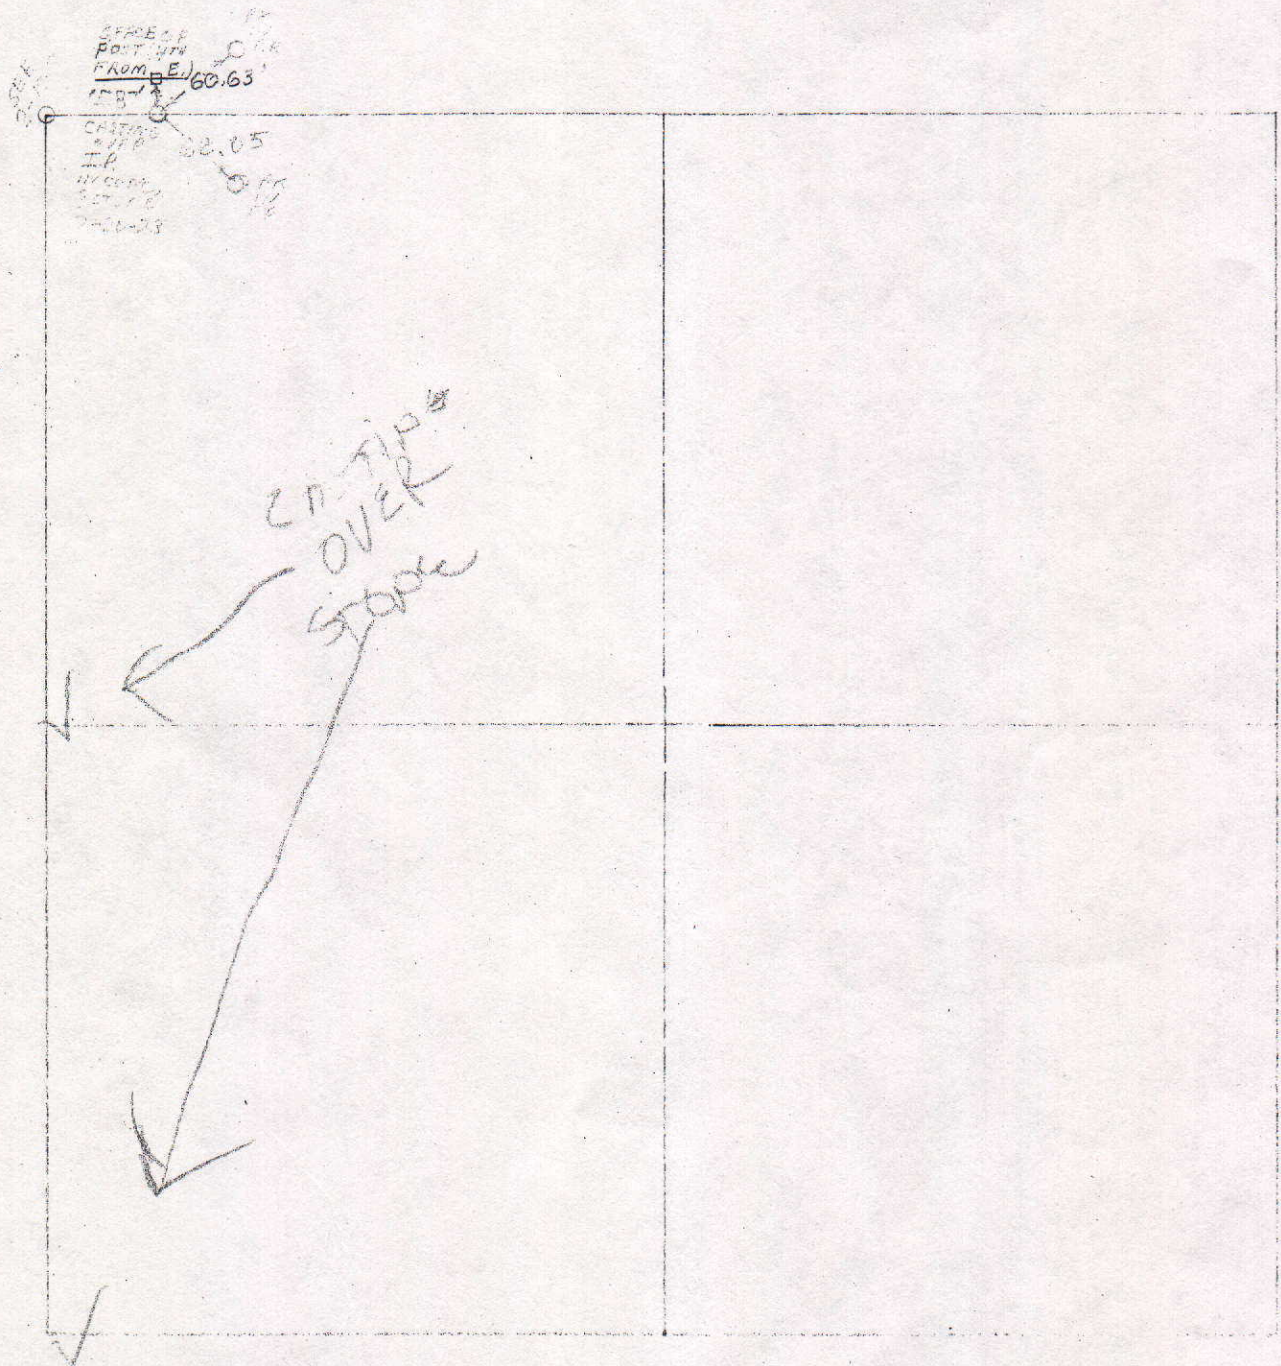

COUNTY SURVEYOR'S - SECTION CORNER TIES									
SECTION	TOWNSHIP	RANGE	BOOK	PAGE	ELEVATION	UC ZONE	STATE PLANE COORD	LATITUDE	LONGITUDE
1	19	7				X=	Y=		

P.R. NAIL THRU BOTTLE
CAP IN SOUTH SIDE OF T.P.



P.R. NAIL
IN EAST SIDE
OF LIGHT POLE

18.82'

41.24'

22.76'

1" Solid Brass Pin


P.R. NAIL THRU BOTTLE
CAP IN SOUTH SIDE OF
T.P.

DESCRIPTION OF MONUMENT

1" Solid Brass Pin - 3" Below
Casting - 2" Below Sur Face of
Asphalt Road

Tied by: RW/MC Date: 7-29-03
 Drawn by: RW Date: 8-4-03
 Checked by: _____ Date: _____

MADISON AVE

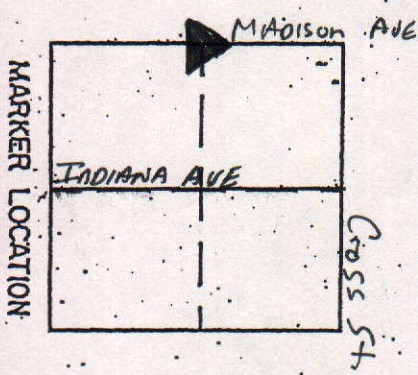



MARKER LOCATION

COUNTY SURVEYOR'S - SECTION CORNER TIES									
SECTION	TOWNSHIP	RANGE	BOOK	PAGE	ELEVATION	UC ZONE	STATE PLANE COORD	LATITUDE	LONGITUDE
1	19	7				X=	Y=		



Tied by: KN/MC Date: 7-29-03
 Drawn by: EW Date: 8-4-03
 Checked by: _____ Date: _____

DESCRIPTION OF MONUMENT
1" Solid Brass Pin Below Casting

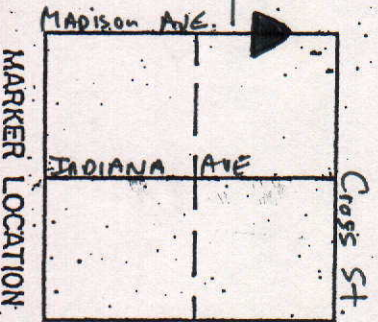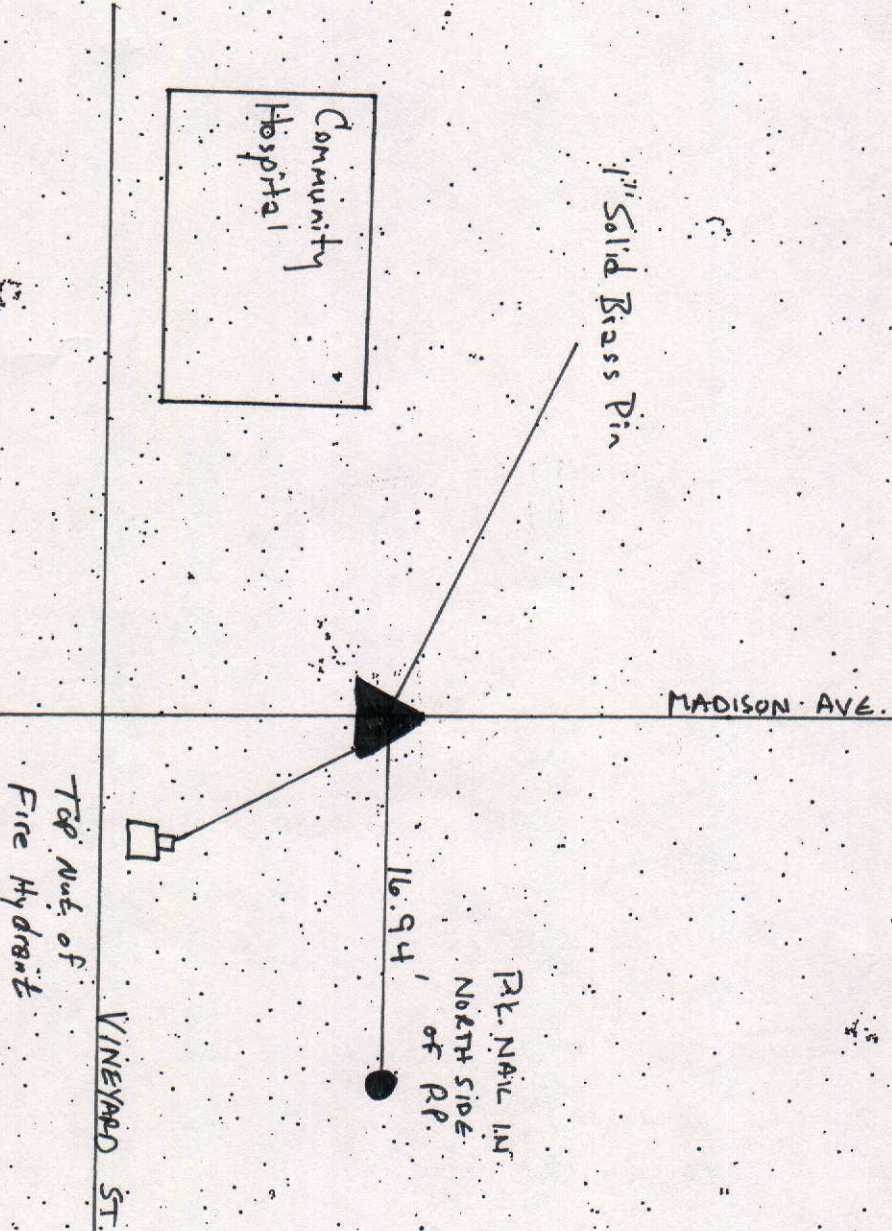

COUNTY SURVEYOR'S - SECTION CORNER TIES

SECTION	TOWNSHIP	RANGE	BOOK	PAGE	ELEVATION	UC ZONE	STATE PLANE COORD	LATITUDE	LONGITUDE
1	19N	7E				X =	Y =		

SW Bolt of stop light post

36.94' N 18° E

Casting over square metal Bolt

NW Bolt of stop light post

NW corner of concrete post



SCALE 1" = 40'


SHEET ___ OF ___ SHEETS

Tied by: BAN:BN Date: 3-10-93

Drawn by: BAN Date: 3-11-93

Checked by: _____ Date: _____

DESCRIPTION OF MONUMENT

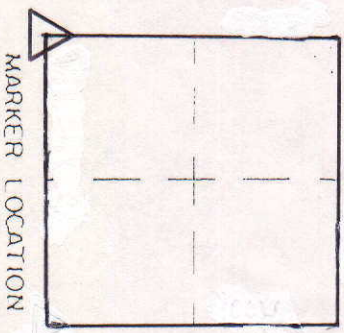

Approved: _____

COUNTY SURVEYOR

Date: _____

VanBuskirk Rd.

Madison Ave.

100W

COUNTY SURVEYOR'S - SECTION CORNER TIES

SECTION	TOWNSHIP	RANGE	BOOK	PAGE	ELEVATION	UC ZONE STATE PLANE COORD		LATITUDE	LONGITUDE
1	19	7				X =	Y =		

P.K. NAIL ON
SOUTHWEST SIDE
OF P.P.

DRIVEWAY

INDIANA AVE.

COURT ST.



138.12'


27.18'

P.K. Nail on
NORTHEAST SIDE
OF P.P.

1" Spike under Casting
3" Below Asphalt

DESCRIPTION OF MONUMENT

Tied by: Rw/mc Date: 5/10/02
 Drawn by: Rw Date: 5/10/02
 Checked by: _____ Date: _____

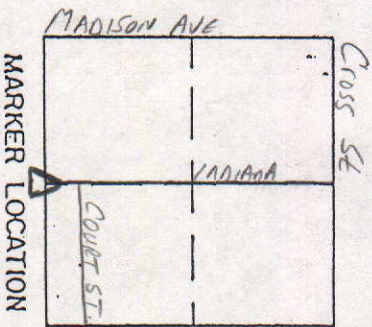

Approved: _____

COUNTY SURVEYOR

Date: _____

COUNTY SURVEYOR'S - SECTION CORNER TIES

SECTION	TOWNSHIP	RANGE	BOOK	PAGE	ELEVATION	UC ZONE	STATE PLANE COORD	LATITUDE	LONGITUDE
1	19	7							
						X=	Y=		

P.K. NAIL IN
S.W. SIDE OF P.P.
INDIANA AVE

Court St

Driveway

138.12

27.18

P.K. NAIL IN
N.E. SIDE OF
P.P.


1" Spike



Tied by: Rwl/nc Date: 7-25-03
 Drawn by: Rwl Date: 8-24-03
 Checked by: _____ Date: _____

DESCRIPTION OF MONUMENT

1" Spike Under Casting
 3" Below Asphalt Road

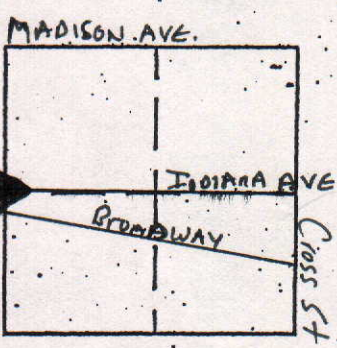

MARKER LOCATION

COUNTY SURVEYOR'S - SECTION CORNER TIES									
SECTION	TOWNSHIP	RANGE	BOOK	PAGE	ELEVATION	UC ZONE	STATE PLANE COORD	LATITUDE	LONGITUDE
1	19	7				X=	Y=		



OAK ST.

Indiana AVE.

P.K. NAIL IN
N.E. SIDE
OF RR.

35.64'

20.07'

P.K. NAIL IN
South SIDE OF
P.P.

120.50'


2" Circular Monument

P.K. NAIL IN
EAST SIDE
OF P.P.

DESCRIPTION OF MONUMENT


2" Circular Monument Set in
Concrete Under Casting

Tied by: RW/MC Date: 7-25-03
 Drawn by: RW Date: 8-4-03
 Checked by: _____ Date: _____

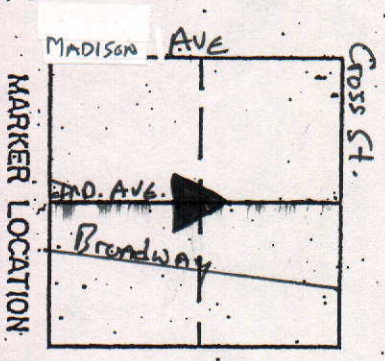

MARKER LOCATION


COUNTY SURVEYOR'S - SECTION CORNER TIES									
SECTION	TOWNSHIP	RANGE	BOOK	PAGE	ELEVATION	UC ZONE STATE PLANE COORD		LATITUDE	LONGITUDE
1	19N	7E				X=	Y=		

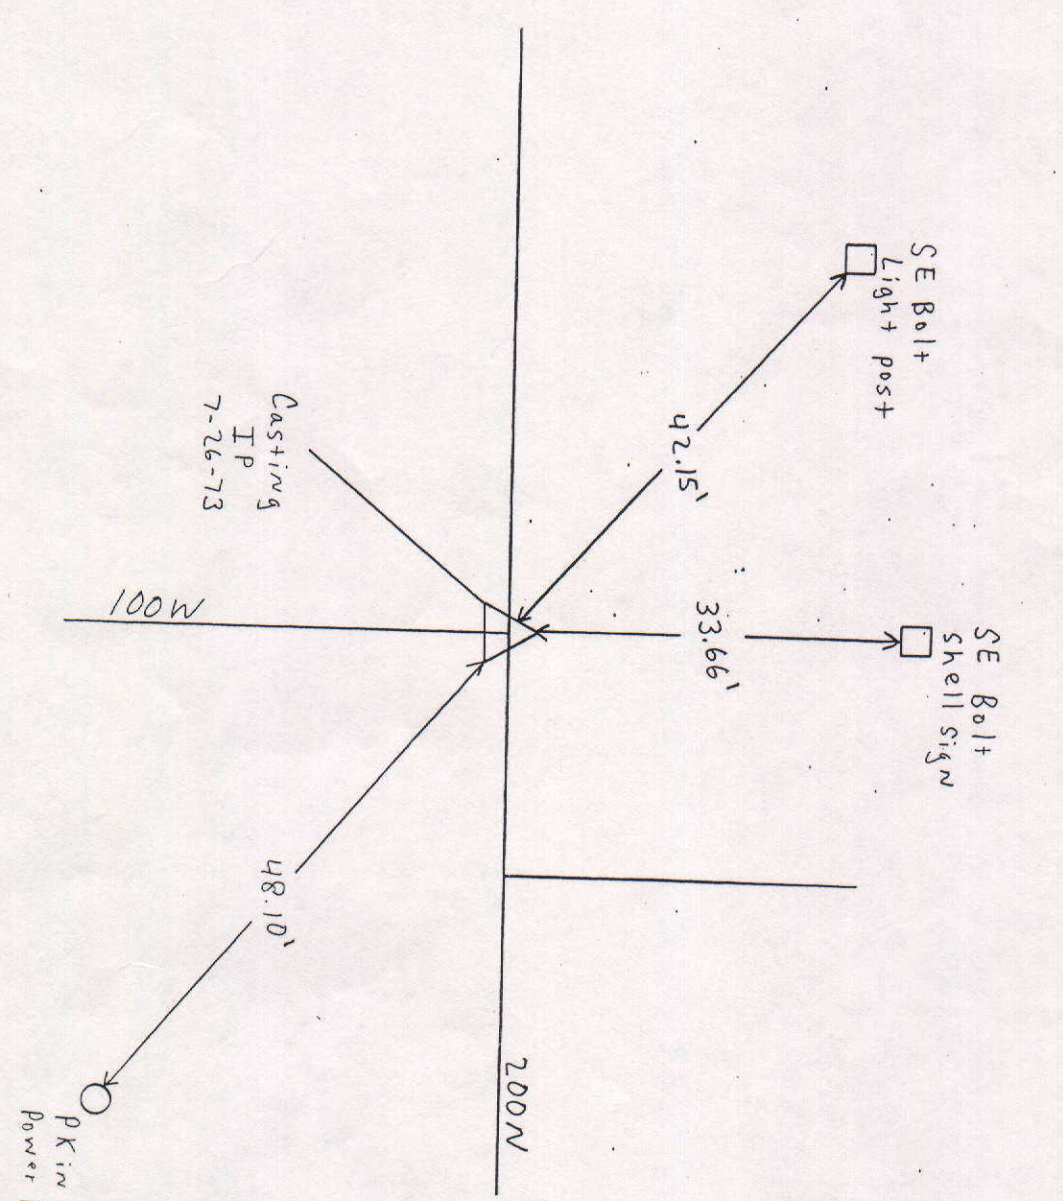


 NORTH
 SCALE 1" = 40'
 SHEET ___ OF ___ SHEETS

Tied by: _____ Date: _____
 Drawn by: J.S. Date: 8-4-92
 Checked by: _____ Date: _____

DESCRIPTION OF MONUMENT

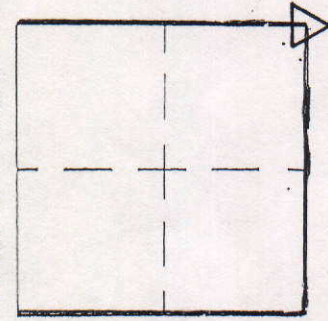


MARKER LOCATION

Approved: _____ Date: _____
 COUNTY SURVEYOR

COUNTY SURVEYOR'S - SECTION CORNER TIES

SECTION	TOWNSHIP	RANGE	BOOK	PAGE	ELEVATION	UC ZONE	STATE PLANE COORD	LATITUDE	LONGITUDE
1	19N	7E	7	12A		X =	Y =		

Checked "x" in top of
Lip on the Northwest side
of 24" diameter manhole

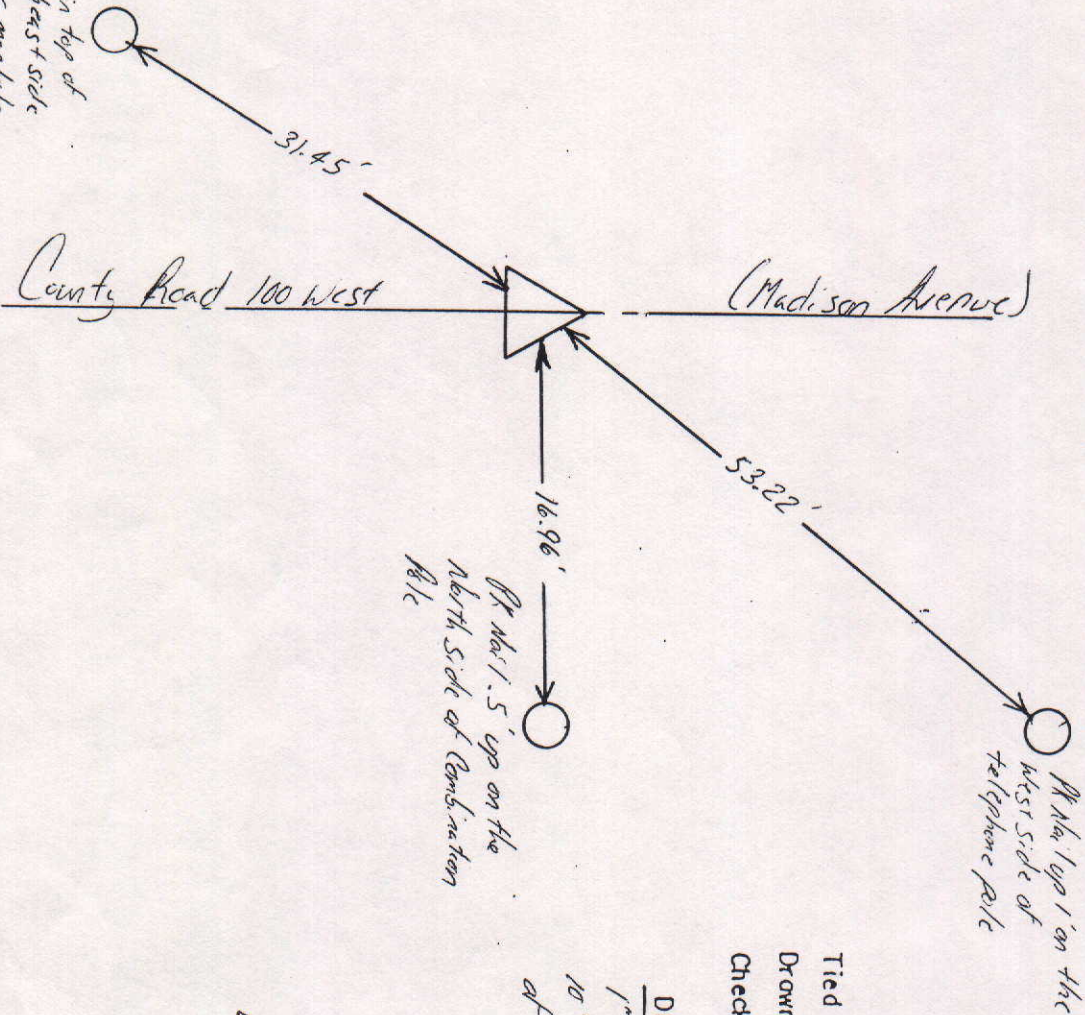

SCALE 1" = 40'

SHEET ___ OF ___ SHEETS


Tied by: L.P.: JB Date: 7/13/95

Drawn by: BAH Date: 8/21/95

Checked by: _____ Date: _____

DESCRIPTION OF MONUMENT

1" Iron Rod down .3' below
10" Casting flush with surface
of asphalt Road

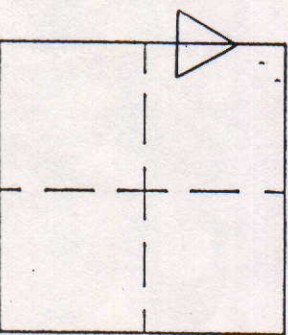


MARKER LOCATION

Approved: _____ Date: _____

COUNTY SURVEYOR

COUNTY SURVEYOR'S - SECTION CORNER TIES									
SECTION	TOWNSHIP	RANGE	BOOK	PAGE	ELEVATION	UC ZONE	STATE PLANE COORD	LATITUDE	LONGITUDE
1	19N	7E				X =	Y =		

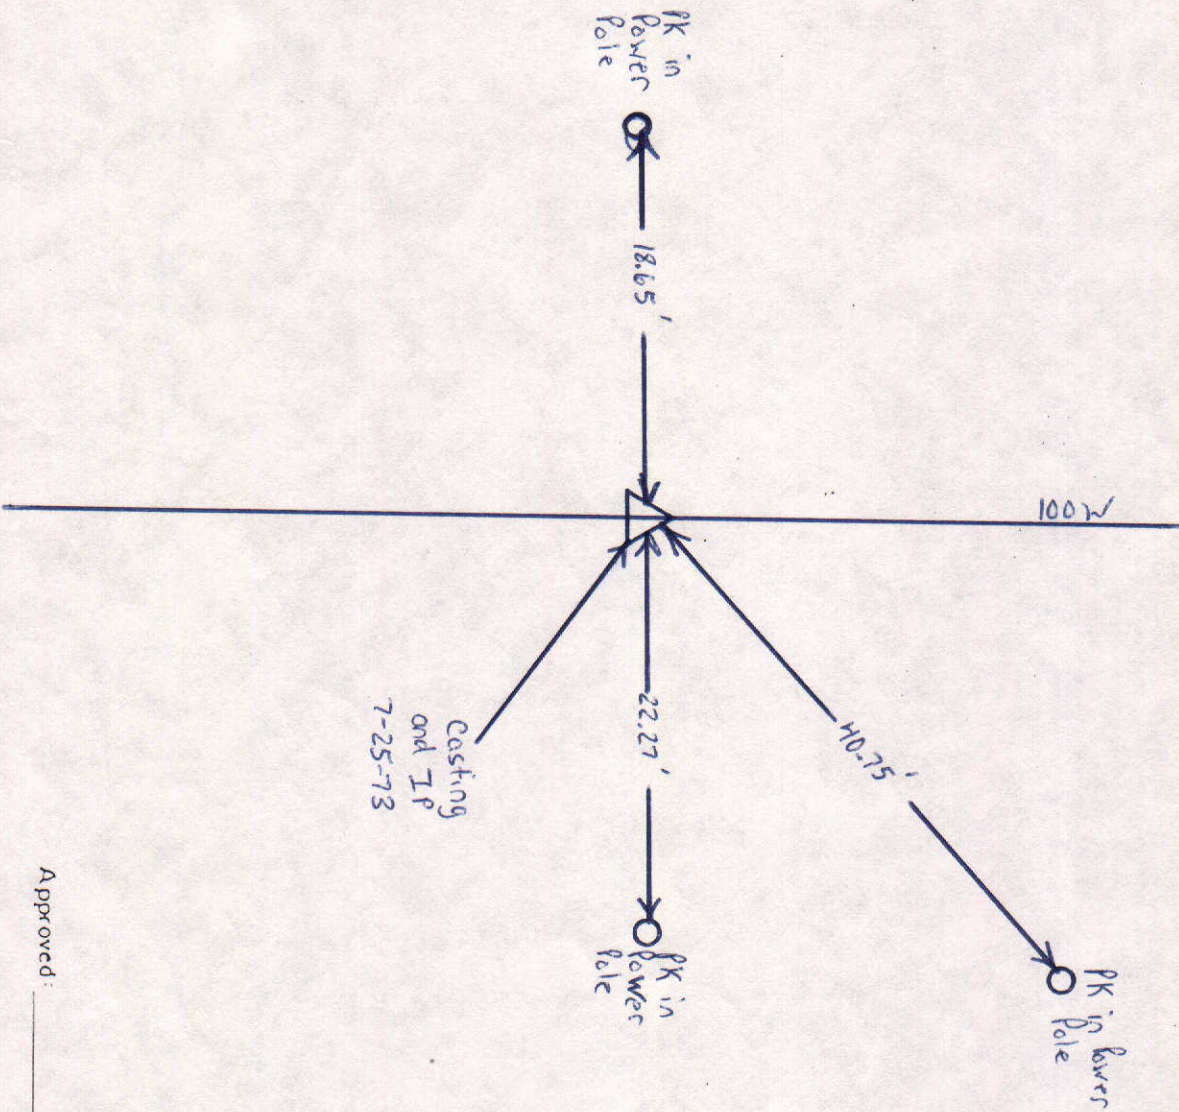


Casting
and IP
7-25-73

NORTH
SCALE 1"=40'
SHEET ___ OF ___ SHEETS

Tied by: _____ Date: _____
 Drawn by: BAN Date: 11-18-92
 Checked by: _____ Date: _____

DESCRIPTION OF MONUMENT

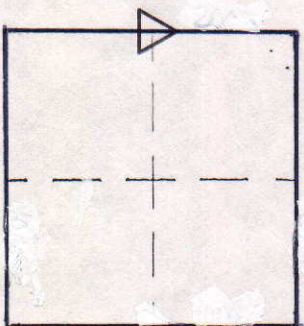

MARKER LOCATION

Approved: _____ Date: _____
 COUNTY SURVEYOR