


SEC. 5, TWP. 18 N, R. 8 E.

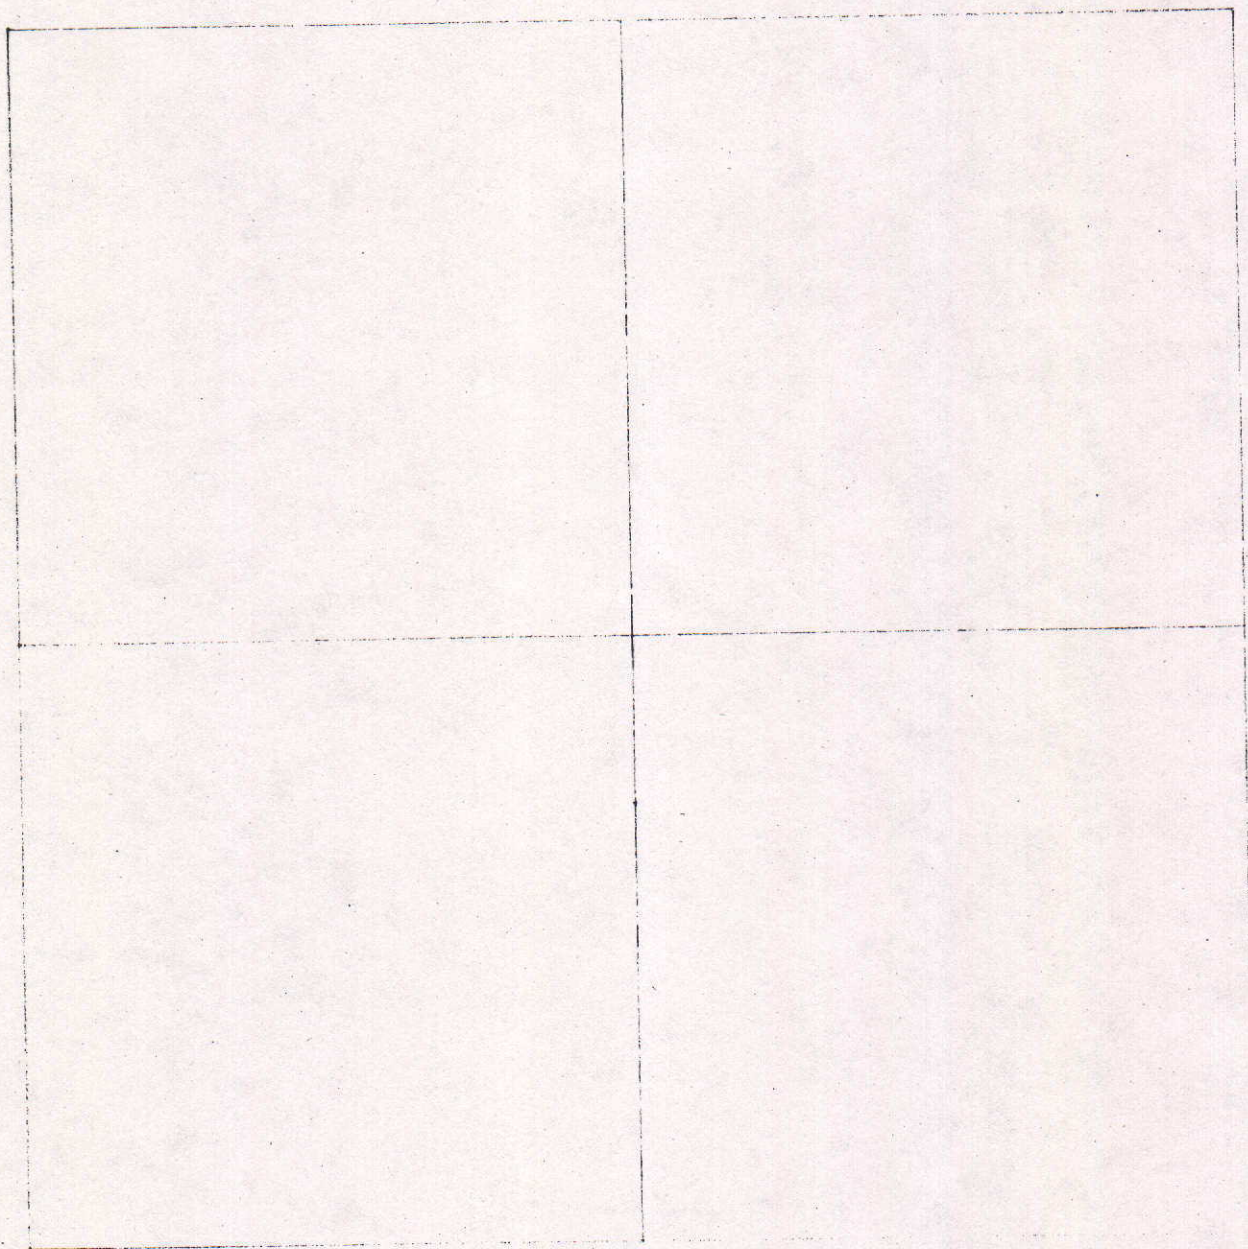

COUNTY SURVEYOR'S - SECTION CORNER TIES

SECTION	TOWNSHIP	RANGE	BOOK	PAGE	ELEVATION	UC ZONE	STATE PLANE COORD	LATITUDE	LONGITUDE
5	18	8					X=	Y=	



1/2" Iron Rod

Robinson Drive

400 S.

105.23

SOUTH 1/4 COR.
OF 32-19-8


70.98'

P.K. IN E. SIDE
OF LIGHT POLE

P.K. IN E. SIDE
OF WOOD COR. POST

Tied by: RW/MC Date: 8/25/04
Drawn by: RW Date: 9/16/04
Checked by: _____ Date: _____

DESCRIPTION OF MONUMENT
1/2" Iron Rod . 3' Below Road

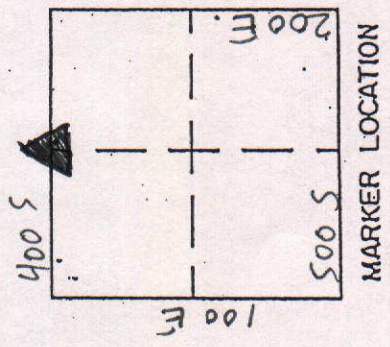

Approved: _____

Date: _____

COUNTY SURVEYOR'S - SECTION CORNER TIES

SECTION	TOWNSHIP	RANGE	BOOK	PAGE	ELEVATION	UC ZONE	STATE PLANE COORD	LATITUDE	LONGITUDE
5	18	8					X=	Y=	

P.K. IN E. SIDE
OF T.P.

104.95'

17.98'
P.K. IN S. SIDE
OF WOOD COR. POST


92.00'
P.K. IN E. SIDE
OF T.P.

"X" IN STONE



Tied by: Riv/mc Date: 8/25/04
Drawn by: RLW Date: 5/16/04
Checked by: Date:

DESCRIPTION OF MONUMENT
"X" IN STONE BELOW CASTING,
FLUSH w/ Asphalt Road

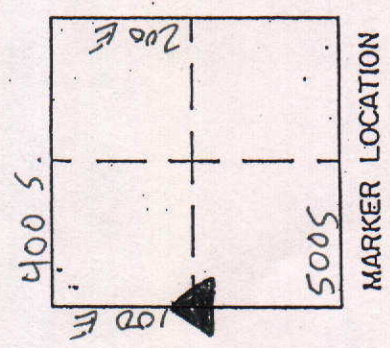

MARKER LOCATION

Approved: _____ Date: _____

COUNTY SURVEYOR'S - SECTION CORNER TIES

SECTION	TOWNSHIP	RANGE	BOOK	PAGE	ELEVATION	UC ZONE	STATE PLANE COORD	LATITUDE	LONGITUDE
5	18	8					X= Y=		



PK. IN E. SIDE
OF P.P.

PK NAIL IN S. SIDE
OF POLE

80.36'


16.89'

500 S.

Stone's Casting

1" Iron Pipe flush
w/ Surface of Natural Ground

25.02'

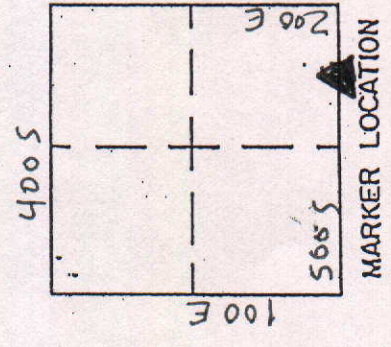

Tied by: MC/RW Date: 8/25/04
Drawn by: MC Date: 9/16/04
Checked by: _____ Date: _____

DESCRIPTION OF MONUMENT
Stone 2' Below Casting,
flush w/ Asphalt Road

Approved: _____

Date: _____

COUNTY SURVEYOR'S - SECTION CORNER TIES

SECTION	TOWNSHIP	RANGE	BOOK	PAGE	ELEVATION	UC ZONE	STATE PLANE COORD	LATITUDE	LONGITUDE
5	18	8					X=	Y=	





P.K. 100 E. SIDE
OF P.P.

Bolt 2' up on
W. SIDE OF
Concrete Post

Tied by: RW/mc Date: 8-25/04
 Drawn by: RW Date: 9/16/04
 Checked by: _____ Date: _____

DESCRIPTION OF MONUMENT
Brass Plug 4" Below Casting,
Flush w/ Asphalt Road

500 S.

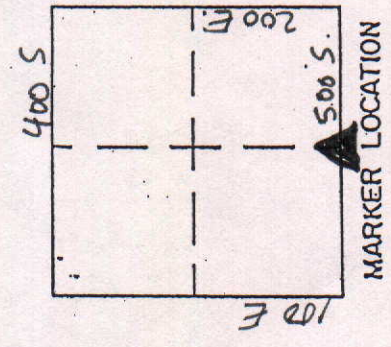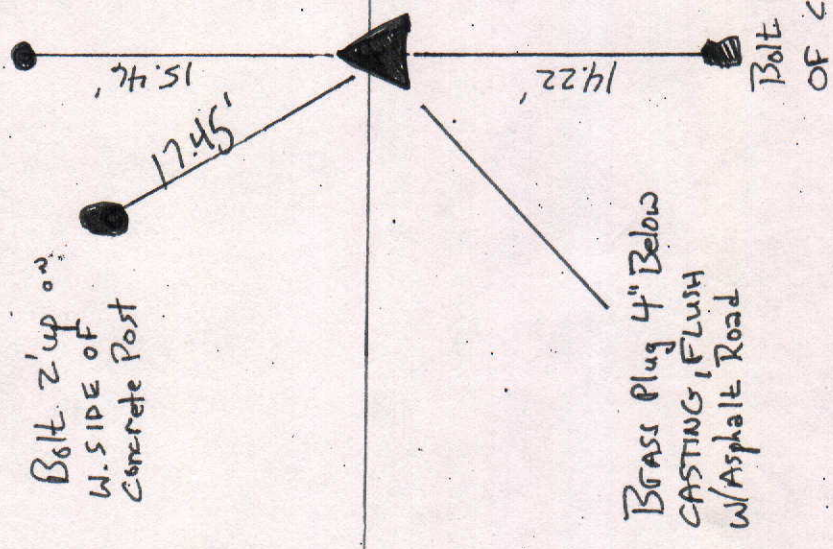


Approved: _____

Date: _____


COUNTY SURVEYOR'S - SECTION CORNER TIES

SECTION	TOWNSHIP	RANGE	BOOK	PAGE	ELEVATION	UC ZONE	STATE PLANE COORD	LATITUDE	LONGITUDE
5	18	8					X=	Y=	

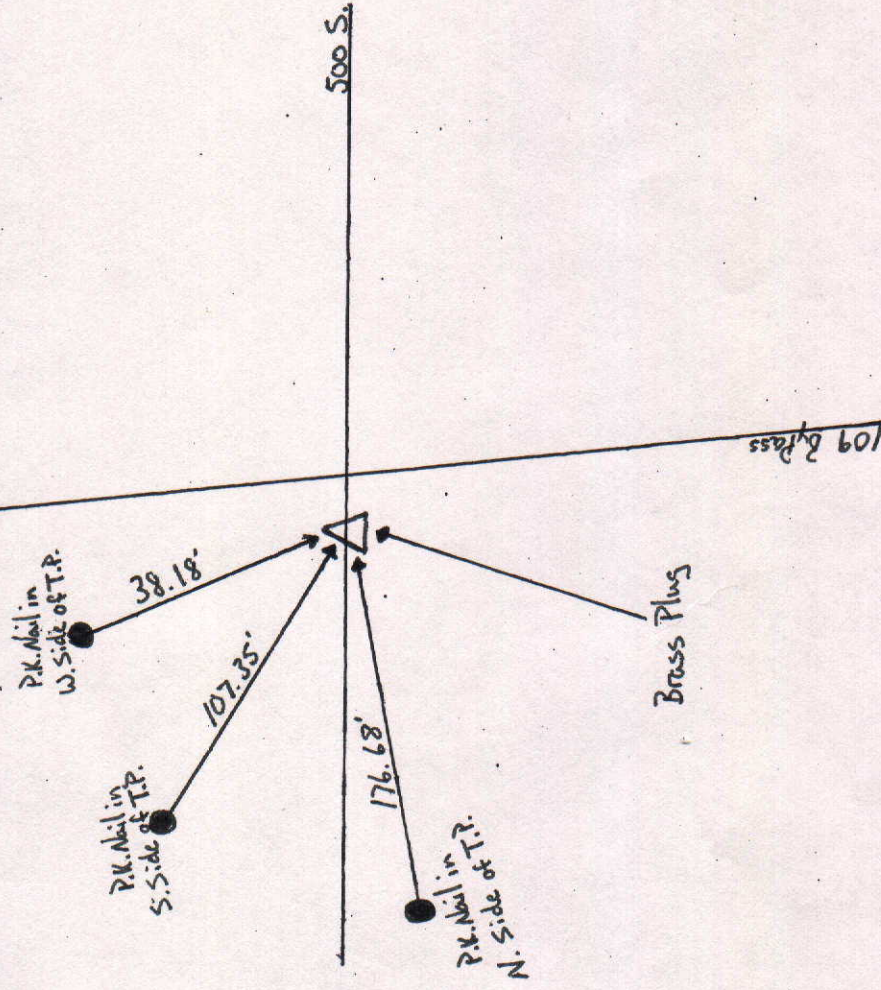

Tied by: MC/RW Date: 8/25/04
 Drawn by: MC Date: 9/16/04
 Checked by: _____ Date: _____

DESCRIPTION OF MONUMENT
Brass Plug in Concrete flush
w/ Asphalt Road.

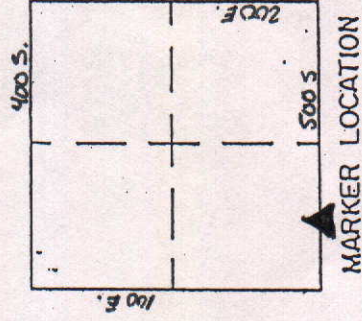

Approved: _____ Date: _____
 COUNTY SURVEYOR

COUNTY SURVEYOR'S - SECTION CORNER TIES

SECTION	TOWNSHIP	RANGE	BOOK	PAGE	ELEVATION	UC ZONE	STATE PLANE COORD	LATITUDE	LONGITUDE
5	18	8				X=	Y=		





3/4" Iron Pipe

Tied by: RW/MC Date: 8-25-04
Drawn by: RW Date: 9-16-04
Checked by: _____ Date: _____

DESCRIPTION OF MONUMENT

3/4" Iron Pipe, 2" Below Asphalt Road

500 S.

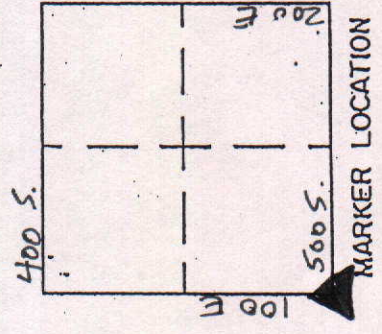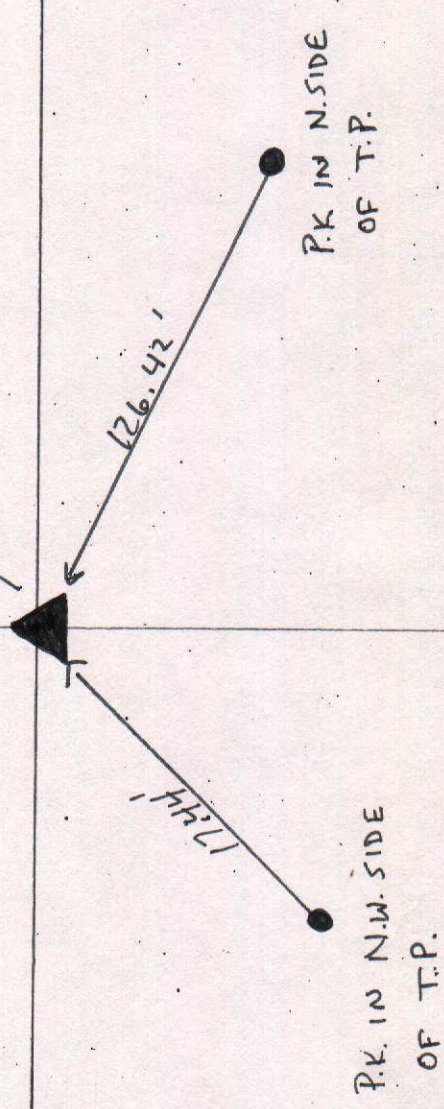

Approved: _____

Date: _____

COUNTY SURVEYOR'S - SECTION CORNER TIES

SECTION	TOWNSHIP	RANGE	BOOK	PAGE	ELEVATION	UC ZONE	STATE PLANE	COORD	LATITUDE	LONGITUDE
5	18N	8E	4	48 5A				X= Y=		



NORTH

SCALE 1" = 40'



SHEET ___ OF ___ SHEETS

Tied by: L.P.C.G. Date: 6/5/95

Drawn by: BAN Date: 6/6/95

Checked by: _____ Date: _____

DESCRIPTION OF MONUMENT

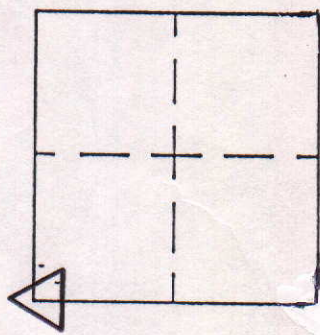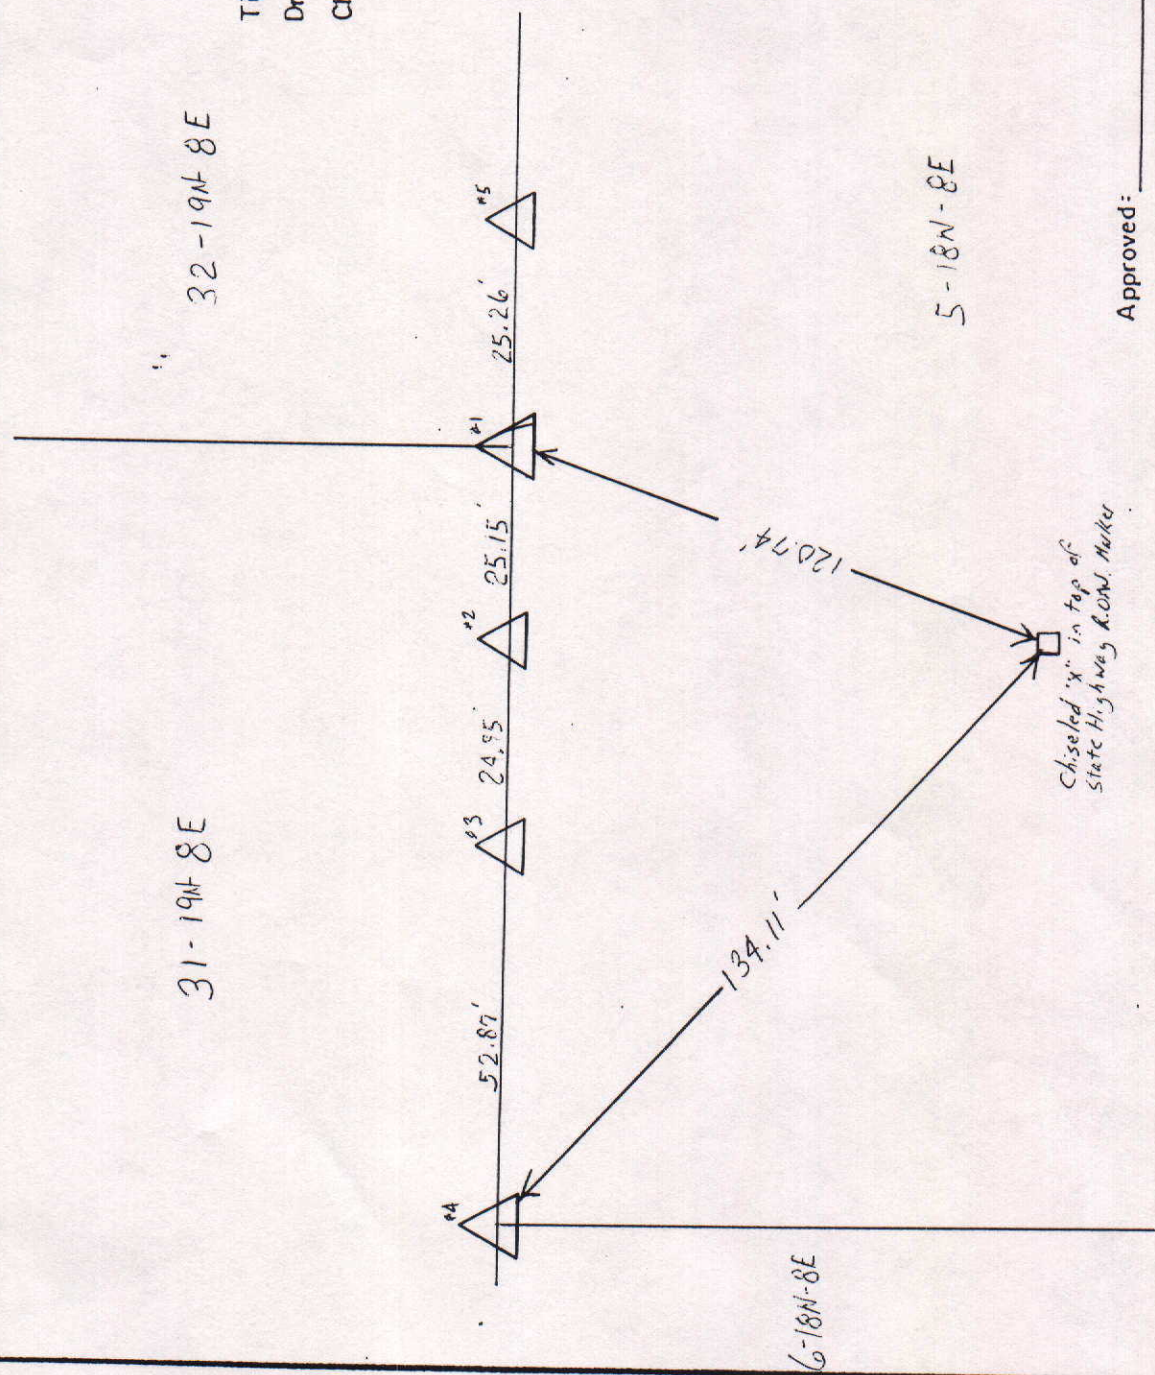

MARKER LOCATION

Approved: _____ Date: _____

COUNTY SURVEYOR



COUNTY SURVEYOR'S - SECTION CORNER TIES									
SECTION	TOWNSHIP	RANGE	BOOK	PAGE	ELEVATION	UC ZONE	STATE PLANE COORD	LATITUDE	LONGITUDE
5	18N	8E				X=	Y=		



NORTH
SCALE 1" = 40'
SHEET ___ OF ___ SHEETS

Tied by: L.P.:C.G. Date: 4/25/95
 Drawn by: BAN Date: 5/5/95 (9:25AM)
 Checked by: _____ Date: _____

DESCRIPTION OF MONUMENT
Chiseled "x" on stone down
1' in Round metal casting

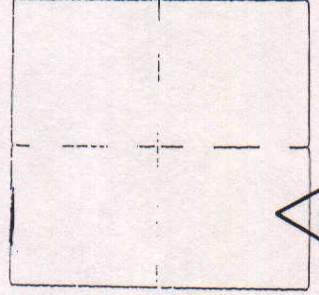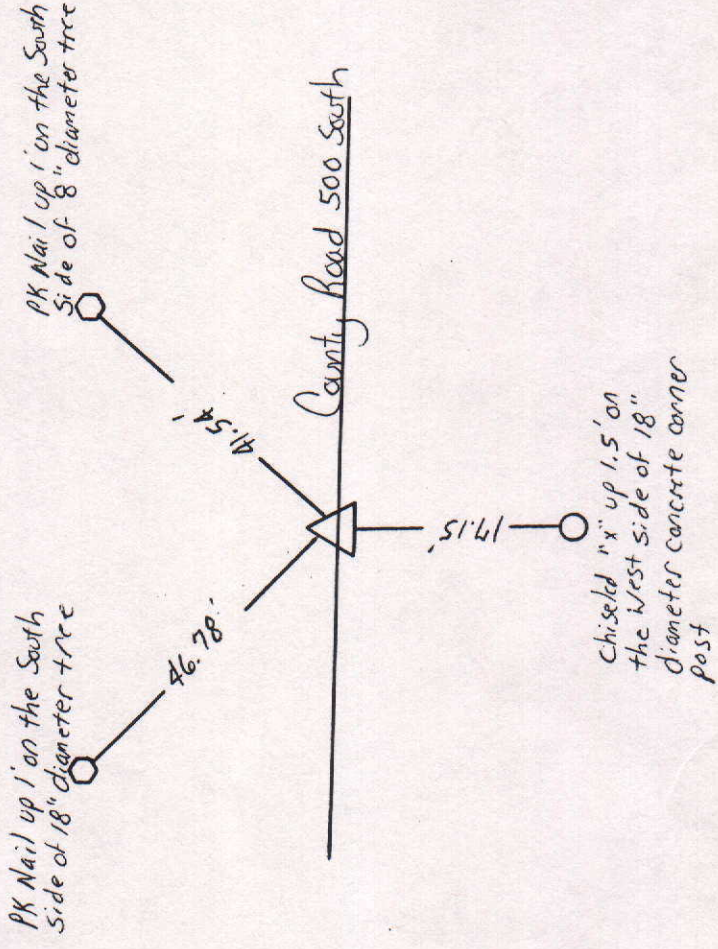

MARKER LOCATION

Approved _____ Date: _____
 COUNTY SURVEYOR

COUNTY SURVEYOR'S - SECTION CORNER TIES

SECTION	TOWNSHIP	RANGE	BOOK	PAGE	ELEVATION	UC ZONE	STATE PLANE	COORD	LATITUDE	LONGITUDE
5	18N	8E	1	13B				X=	Y=	



NORTH

SCALE 1" = 40'

SHEET ___ OF ___ SHEETS



Tied by: L.P. : C.G. Date: 4/26/95

Drawn by: L.H.M. Date: 5/17/95 (3:05 P.M.)

Checked by: _____ Date: _____

DESCRIPTION OF MONUMENT

3/4" Iron Pipe 1" below surface of asphalt Road

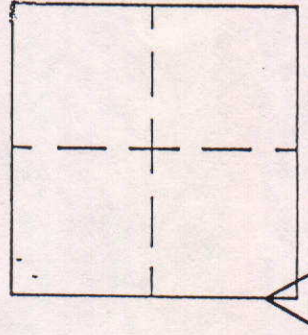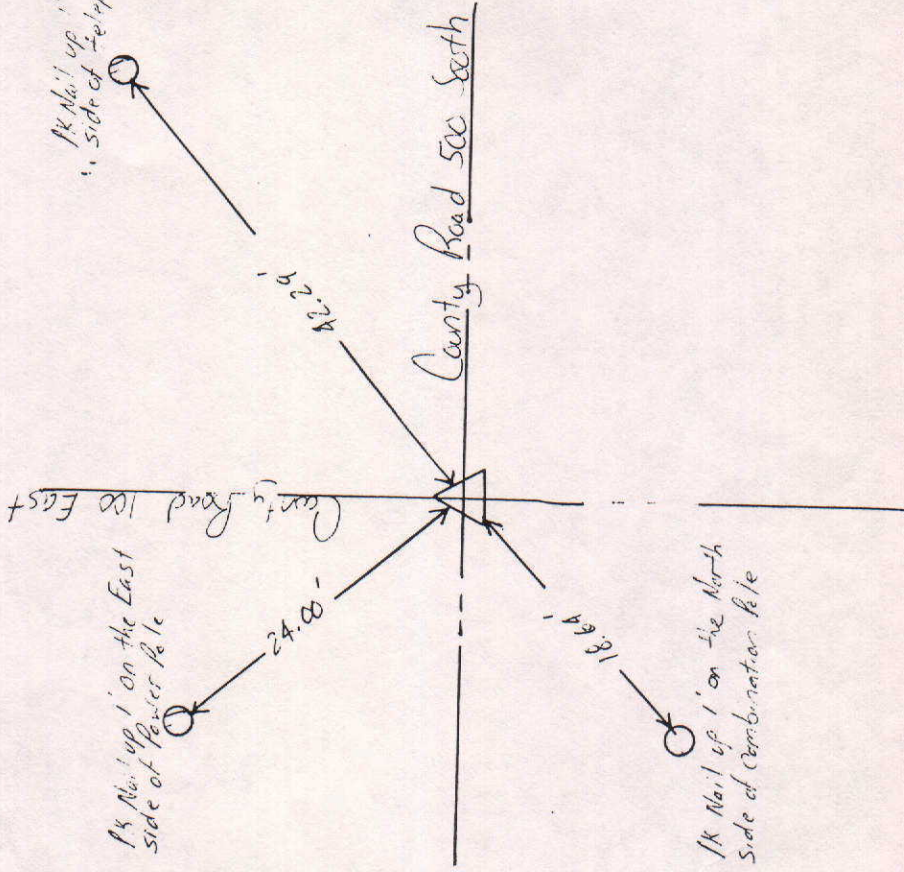

Approved: _____


Date: _____

COUNTY SURVEYOR

COUNTY SURVEYOR'S - SECTION CORNER TIES

SECTION	TOWNSHIP	RANGE	BOOK	PAGE	ELEVATION	UC ZONE	STATE PLANE COORD	LATITUDE	LONGITUDE
5	18N	8E	5	4A			X= Y=		

PK 16.1 up 1' on the East
Side of Power Pole

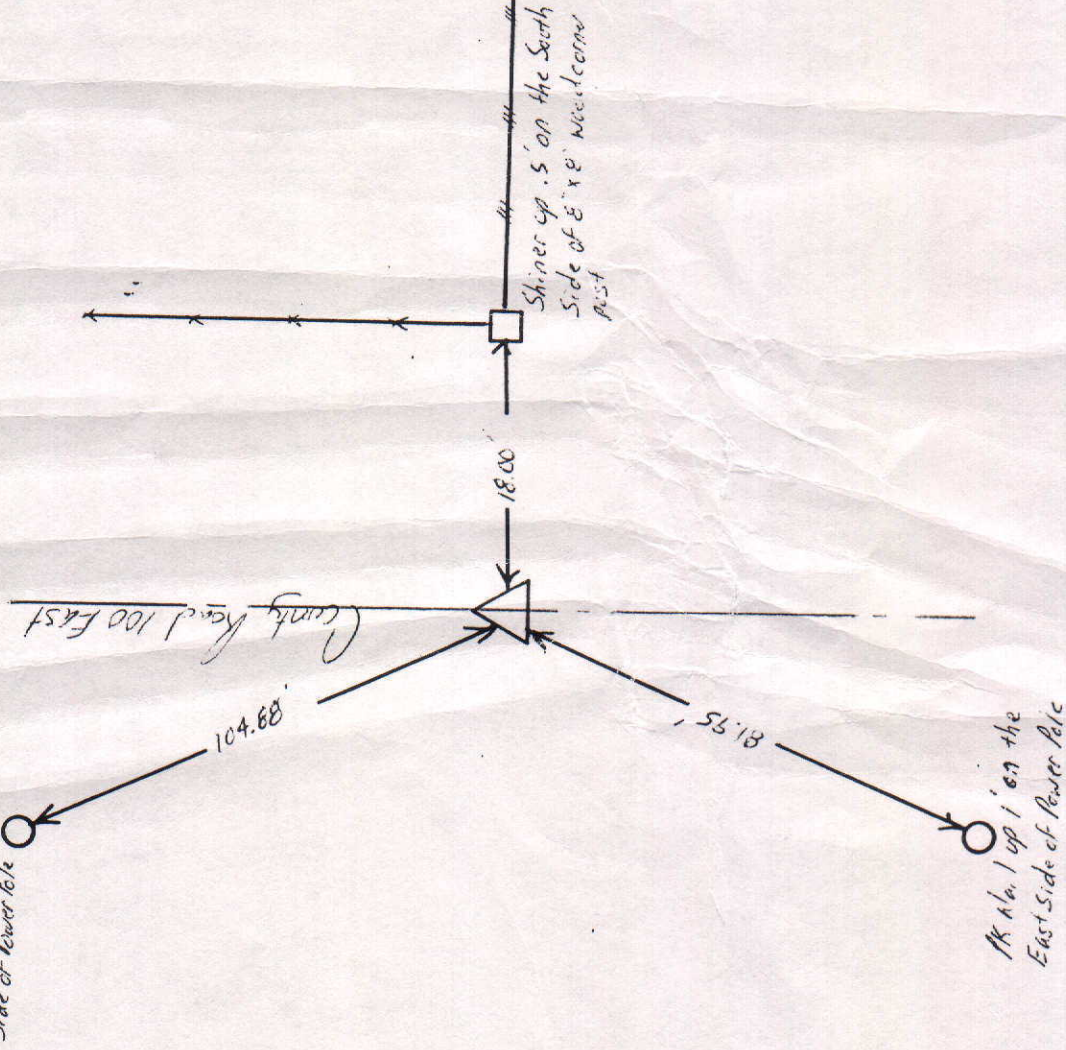

NORTH

SCALE 1" = 40'

SHEET ___ OF ___ SHEETS


Tied by: L.P. CG Date: 5/8/95

Drawn by: BAN Date: 11/17/95

Checked by: ___ Date: ___

DESCRIPTION OF MONUMENT

Chiseled "x" in Stone .5' below
Casting Flush with surface of
asphalt Road

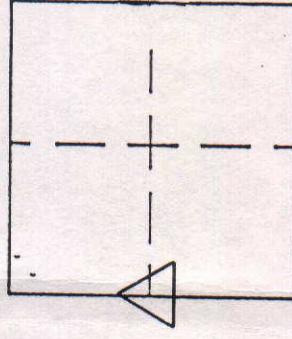

MARKER LOCATION

Approved: _____

Date: _____

COUNTY SURVEYOR

COUNTY SURVEYOR'S - SECTION CORNER TIES

SECTION	TOWNSHIP	RANGE	BOOK	PAGE	ELEVATION	UC ZONE	STATE PLANE COORD	LATITUDE	LONGITUDE
5	18N	8E	5	28			X=	Y=	



NORTH

SCALE 1" = 40'

SHEET ___ OF ___ SHEETS



Tied by: L.R. :CG Date: 5/10/95

Drawn by: BAW Date: 7/14/95

Checked by: _____ Date: _____

DESCRIPTION OF MONUMENT

1/2" Iron Rod down .3' below surface of asphalt Road

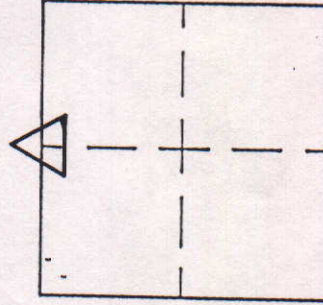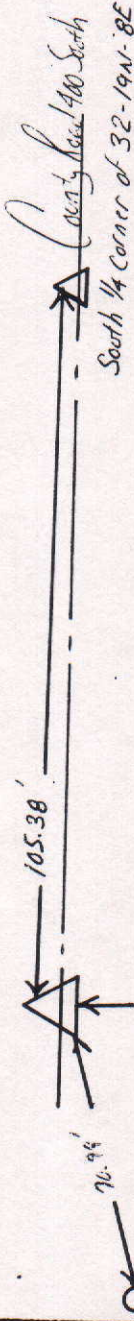

MARKER LOCATION

Approved: _____

Date: _____

COUNTY SURVEYOR

COUNTY SURVEYOR'S - SECTION CORNER TIES								
SECTION	TOWNSHIP	RANGE	BOOK	PAGE	ELEVATION	UC ZONE STATE PLANE COORD	LATITUDE	LONGITUDE
5	18N	8E	1	20		X=	Y=	



NORTH

SCALE 1" = 40'

SHEET ___ OF ___ SHEETS

Tied by: L.P. :CG Date: 9/25/95

Drawn by: BAN Date: 5/17/95 (1:40PM)

Checked by: _____ Date: _____

DESCRIPTION OF MONUMENT

Stone 2' below round metal casting flush with surface of asphalt Road

PK Nail up 1' on the East side of abandoned pole
PK Nail up 1' on the East side of combination pole


County Road 500 South

18.55'

16.75'

25.00'

1" Iron Pipe Flush with surface of natural ground

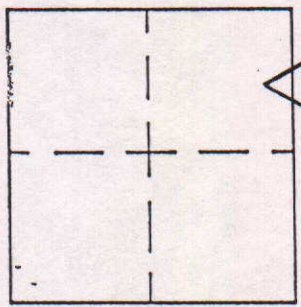

MARKER LOCATION

Approved: _____ Date: _____

COUNTY SURVEYOR

COUNTY SURVEYOR'S - SECTION CORNER TIES

SECTION	TOWNSHIP	RANGE	BOOK	PAGE	ELEVATION	UC ZONE	STATE PLANE COORD	LATITUDE	LONGITUDE
5	18N	8E	1	2A			X= Y=		



NORTH

SCALE 1" = 40'

SHEET ___ OF ___ SHEETS

Tied by: L.P. : CG Date: 4/25/95

Drawn by: BAN Date: 5/17/95 (1:30 PM)

Checked by: _____ Date: _____

DESCRIPTION OF MONUMENT


Brass pin .5' below 10" Round metal casting flush with the surface of asphalt Road

Chiseled "x" up 1' on the West side of 18" diameter concrete corner post

PK Nail up 1' on the East side of combination file

County Road 500 South

Chiseled "x" up 1.5' on the East side of 18" diameter concrete corner post

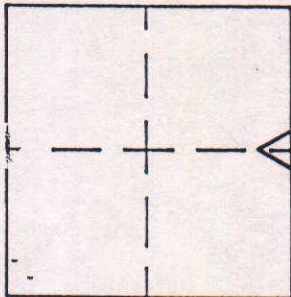

MARKER LOCATION

Approved: _____

Date: _____

COUNTY SURVEYOR

1. Brass Pin in square concrete monument, flush with the natural surface: This monument is recognized as the Southeast corner of section 31-19N-8E and the Southwest corner of section 32-19N-8E by Lee Miller on his surveys for Magnequench and Meijer; also, it is recognized as said corner by Larry Manning on his survey for Meijer.
2. Brass Pin in square concrete monument, flush with the natural surface: There is no information available as to the purpose of this monument.
3. 1" Iron Rod in square concrete monument, .5 feet above surface of natural ground: There is no information available as to the purpose of this monument.
4. Brass Pin flush with the natural surface: This monument was set by Ronald Raney for INDOT sub-station, it agrees with the survey of Whispering Maples Addition, and is recognized as the Northeast corner of section 6-18N-8E and the Northwest corner of section 5-18N-8E.
5. 1" Iron Rod, 1" below surface of natural ground: This monument was set by Ronald Raney for a survey by INDOT.