


A hand-drawn survey map of a rectangular area, possibly a field or a piece of land. The map is divided into four quadrants by a horizontal and a vertical line. The following annotations are present:

- Top Center:** A circle containing the text "CONC MON CORNER OVER STONE".
- Left Side:** The text "CASTING OVER STONE" is written vertically.
- Center:** The text "Rd. # 1150 No." is written horizontally.
- Right Side (Top):** The text "NAIL IN TELE. POLE" is written vertically, with an arrow pointing to a small circle.
- Right Side (Middle):** The text "CASTING OVER STONE" is written vertically, with a distance of "48.55'" written next to it.
- Right Side (Bottom):** The text "NAIL IN TELE. POLE" is written vertically, with a distance of "38.45'" written next to it. Below this, the text "Book # 1" and "p# 40" are written.
- Bottom Right:** The text "Rd. # 200 W" is written vertically, with a distance of "1.28'" written next to it.
- Bottom Center:** The text "IP & STONE" is written vertically, with a checkmark to its left.
- Bottom Right (Corner):** The text "IP & STONE" is written vertically, with a checkmark to its left.

COUNTY SURVEYOR'S - SECTION CORNER TIES										
SECTION	TOWNSHIP	RANGE	BOOK	PAGE	ELEVATION	UC ZONE	STATE	PLANE COORD	LATITUDE	LONGITUDE
15	21	7				X=		Y=		

SECTION	TOWNSHIP	RANGE	BOOK	PAGE	ELEVATION	UC ZONE	STATE PLANE COORD	LATITUDE	LONGITUDE
15	18	7				X=	Y=		

 

Top Out of
FIRE HYDRANT

1/2" Iron Pipe

39.27

1150 AL


1/2" Iron Pipe in Concrete
flush w/ Asphalt Road

1007.00

34.50

P.K. Nail Upon
South Side of
T.P.

P.K. Nail 1 up on
Southwest Side
of T.P.

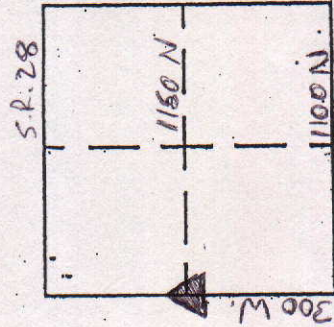

MARKER LOCATION:

Approved:

Date: _____

COUNTY SURVEYOR'S - SECTION CORNER TIES

SECTION	TOWNSHIP	RANGE	BOOK	PAGE	ELEVATION	UC ZONE	STATE PLANE COORD	LATITUDE	LONGITUDE
15	21	7				X=	Y=		

PK Nail Up on North
SIDE OF R.R.

20.70'

19.00'

Top Nut of
FIRE HYDRANT

18.40'

Post

Railroad Spike



Tied by: RW/MC Date: 4-24-03


Drawn by: RW Date: 4-24-03

Checked by: _____ Date: _____

Nail through bottle
cap on South side
of wood corner

DESCRIPTION OF MONUMENT

Railroad Spike 4" below
Surface of Asphalt Road

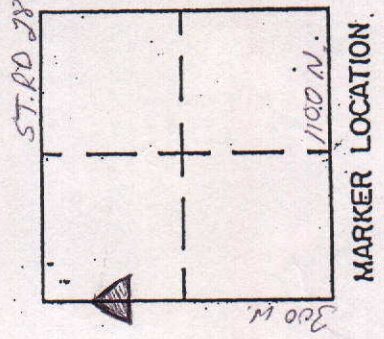

300 WEST

Approved: _____

Date: _____

COUNTY SURVEYOR'S - SECTION CORNER TIES

SECTION	TOWNSHIP	RANGE	BOOK	PAGE	ELEVATION	UC ZONE	STATE PLANE COORD	LATITUDE	LONGITUDE
15	21	7				X =	Y =		





SCALE 1" = 40'

SHEET ___ OF ___ SHEETS

Tied by: _____ Date: _____
 Drawn by: J.S. Date: 8-18-93
 Checked by: _____ Date: _____

DESCRIPTION OF MONUMENT

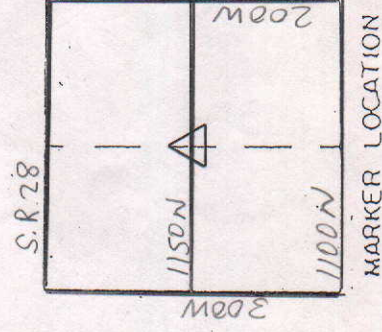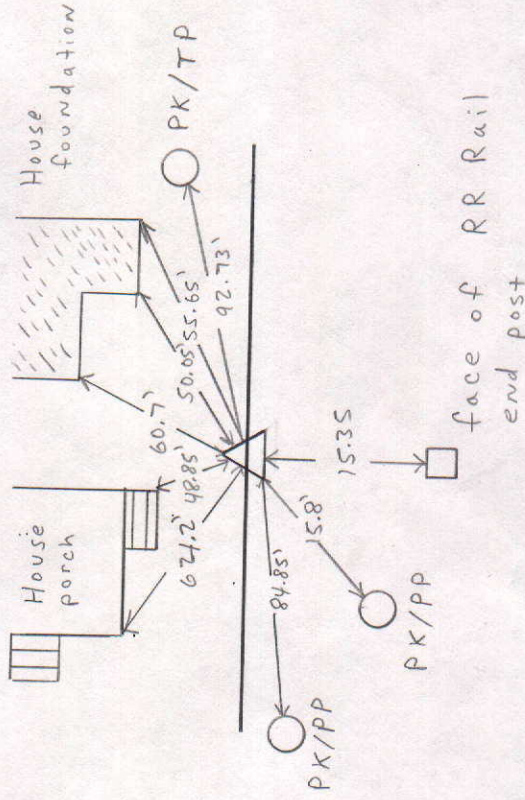


Approved: _____ Date: _____
 COUNTY SURVEYOR

COUNTY SURVEYOR'S - SECTION CORNER TIES

SECTION	TOWNSHIP	RANGE	BOOK	PAGE	ELEVATION	UC ZONE	STATE PLANE COORD	LATITUDE	LONGITUDE
15	21 N	7 E	21	37			X=	Y=	




"X" Top of RAIL RAIL

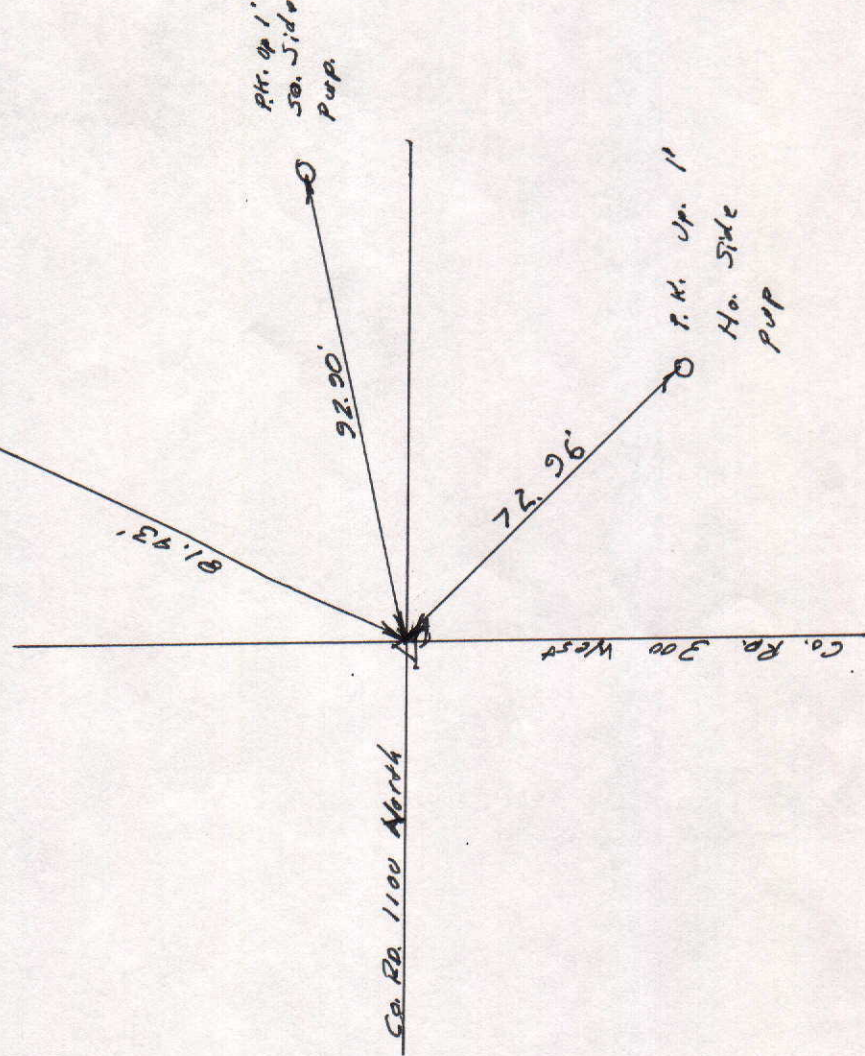

Tied by: LP 0.07 Date: 7-18-97
 Drawn by: LP Date: 10-7-97
 Checked by: _____ Date: _____

DESCRIPTION OF MONUMENT

1" Iron Pin Flush with
concrete

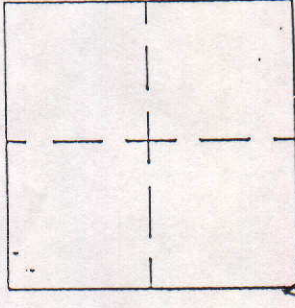


MARKER LOCATION

Approved: _____ Date: _____

COUNTY SURVEYOR


COUNTY SURVEYOR'S - SECTION CORNER TIES

SECTION	TOWNSHIP	RANGE	BOOK	PAGE	ELEVATION	UC ZONE	STATE PLANE COORD	LATITUDE	LONGITUDE
15	21	7					X = Y =		

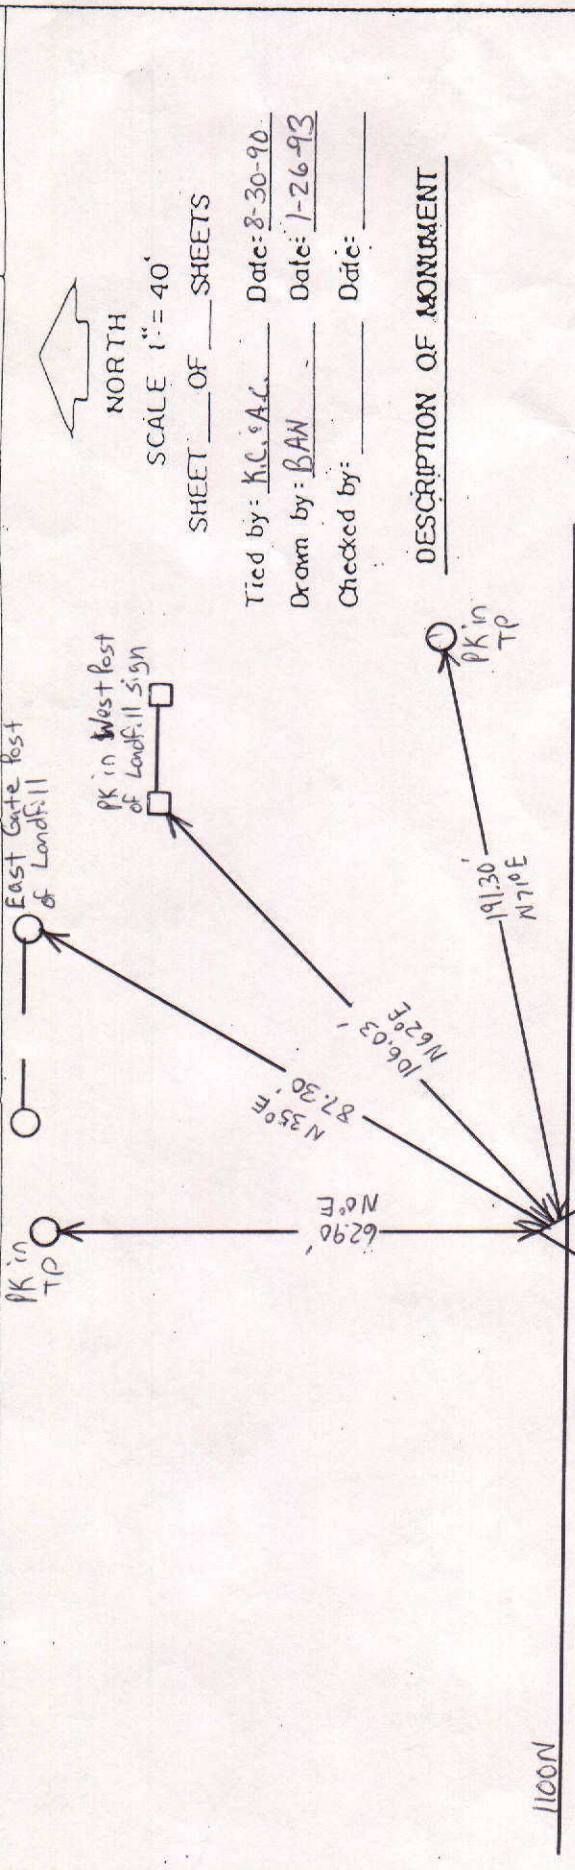

Tied by: K.C. A.C. Date: 8-30-90
 Drawn by: BAW Date: 1-26-93
 Checked by: _____ Date: _____

DESCRIPTION OF MONUMENT

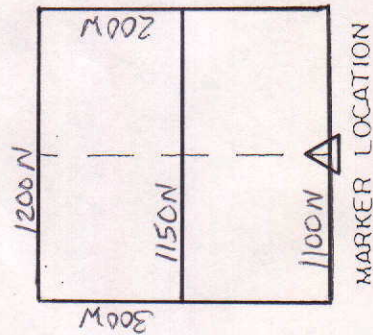

Approved: _____ Date: _____
 COUNTY SURVEYOR

COUNTY SURVEYOR'S - SECTION CORNER TIES

SECTION	TOWNSHIP	RANGE	BOOK	PAGE	ELEVATION	UC ZONE	STATE PLANE COORD	LATITUDE	LONGITUDE
15	21	7					X=	Y=	



Stone 4" Below
Asphalt Road

Tied by: RW/mc Date: 4-24-03
 Drawn by: RW Date: 4-24-03
 Checked by: _____ Date: _____

DESCRIPTION OF MONUMENT

Stone 4" Below Asphalt
Road

P.K. Nail 1' up
on North Side
of T.P.

132.00'


1450 NORTH

83.80'

15.76'

P.K. Nail 1' up on West Side
of Light Pole

P.K. Nail 1' up on
South Side of P.P.

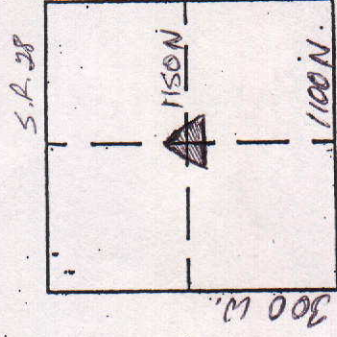

MARKER LOCATION

Approved: _____

Date: _____

COUNTY SURVEYOR'S - SECTION CORNER TIES

SECTION	TOWNSHIP	RANGE	BOOK	PAGE	ELEVATION	UC ZONE	STATE PLANE COORD	LATITUDE	LONGITUDE
15	21N	7E				X=	Y=		



NORTH

SCALE 1" = 40'

SHEET ___ OF ___ SHEETS



Tied by: _____ Date: 9/22/93

Drawn by: BAN Date: 1/13/95 (10:35AM)

Checked by: _____ Date: _____

DESCRIPTION OF MONUMENT

RR Spike, 2" below surface of asphalt Road

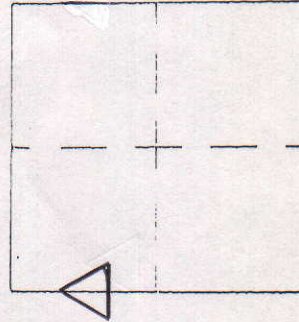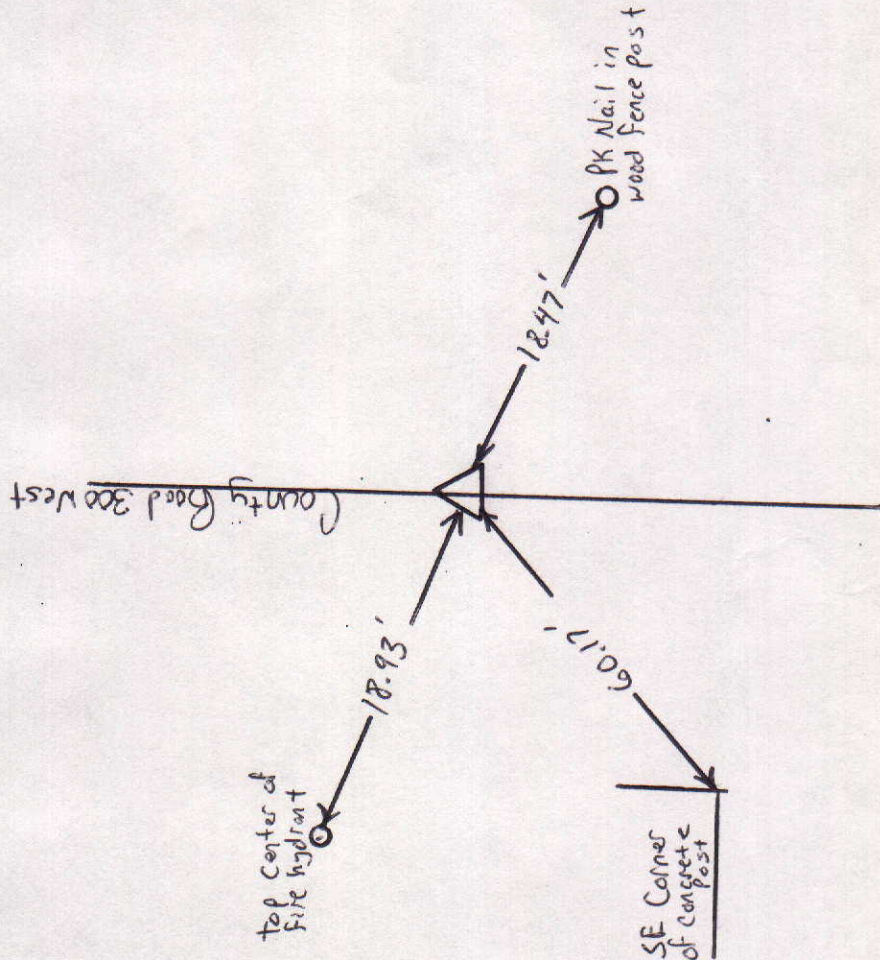

MARKER LOCATION

Approved _____

Date: _____

COUNTY SURVEYOR

COUNTY SURVEYOR'S - SECTION CORNER TIES

SECTION	TOWNSHIP	RANGE	BOOK	PAGE	ELEVATION	UC ZONE	STATE PLANE COORD	LATITUDE	LONGITUDE
15	21N	7E					X = Y =		



NORTH

SCALE 1" = 40'

SHEET ___ OF ___ SHEETS



Tied by: _____ Date: 10/11/93

Drawn by: BAN Date: 11/13/95 (10:30 A.M.)

Checked by: _____ Date: _____

DESCRIPTION OF MONUMENT

Stone in monument,
1' deep below surface of asphalt
road

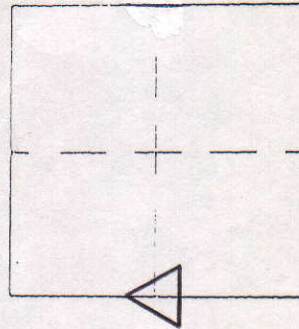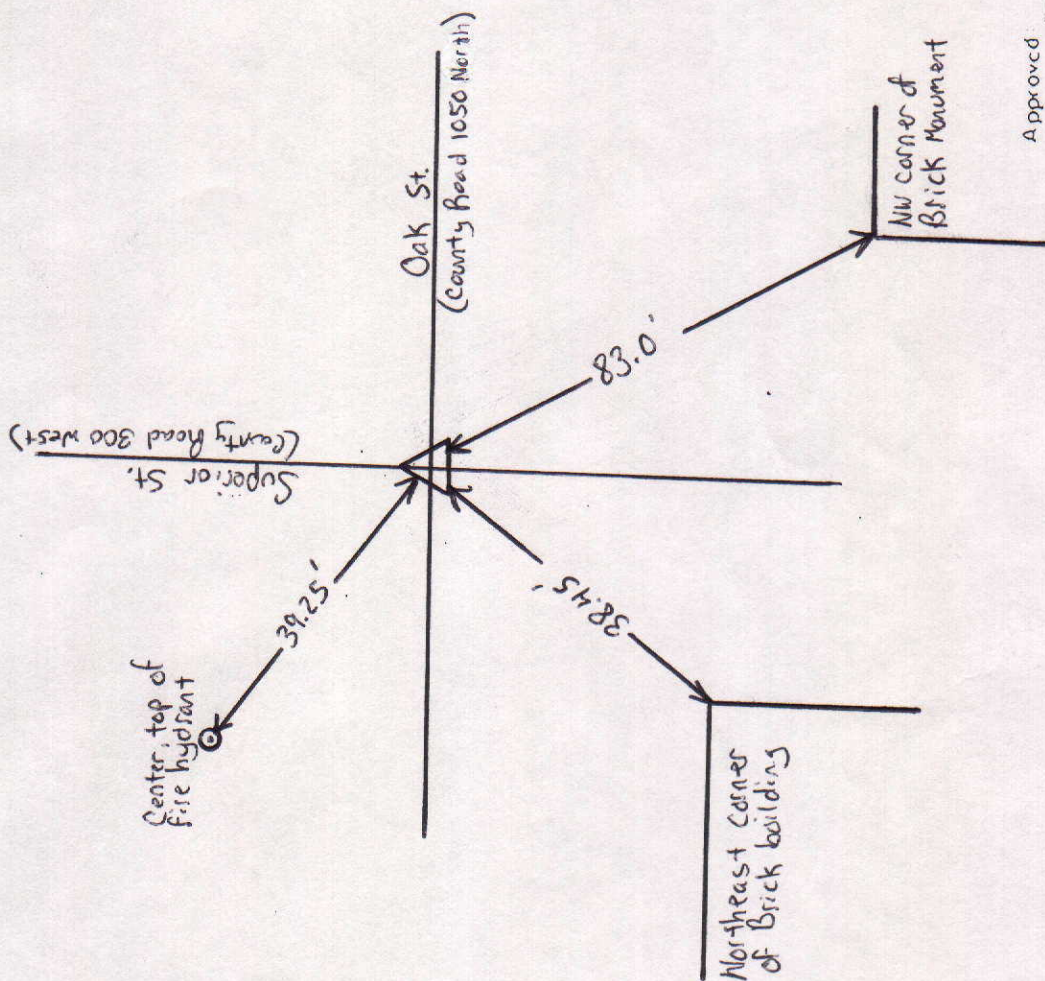

MARKER LOCATION

Approved _____

Date: _____

COUNTY SURVEYOR

COUNTY SURVEYOR'S - SECTION CORNER TIES

SECTION	TOWNSHIP	RANGE	BOOK	PAGE	ELEVATION	UC ZONE	STATE PLANE COORD	LATITUDE	LONGITUDE
15	21	7				X=	Y=		



Iron Pipe

BENCHMARK IN CONCRETE POST

90.70'

128.14'


91.65'

TOP NORTHEAST CORNER OF ELM PUTTICK

PT. NAIL 3' UP ON EAST SIDE OF POLE

DESCRIPTION OF MONUMENT
Iron Pipe in Concrete flush w/ Asphalt Road

Tied by: R. L. Pine Date: 4-24-03
Drawn by: RLP Date: 4-24-03
Checked by: _____ Date: _____

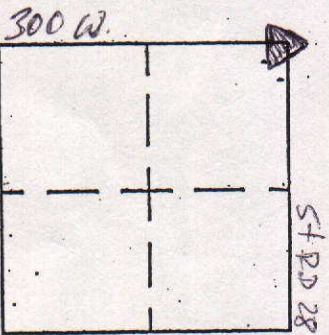

MARKER LOCATION

Approved: _____ Date: _____

COUNTY SURVEYOR'S - SECTION CORNER TIES

SECTION	TOWNSHIP	RANGE	BOOK	PAGE	ELEVATION	UC ZONE	STATE PLANE COORD	LATITUDE	LONGITUDE
15	21	7				X =	Y =		

"X" on top of R/W MARKER




NORTH

Tied by: RL/MC Date: 4-24-03
 Drawn by: RLJ Date: 4-24-03

Checked by: _____ Date: _____


DESCRIPTION OF MONUMENT

1/2" Iron Pipe Set in
Concrete Flush w/ Asphalt Road

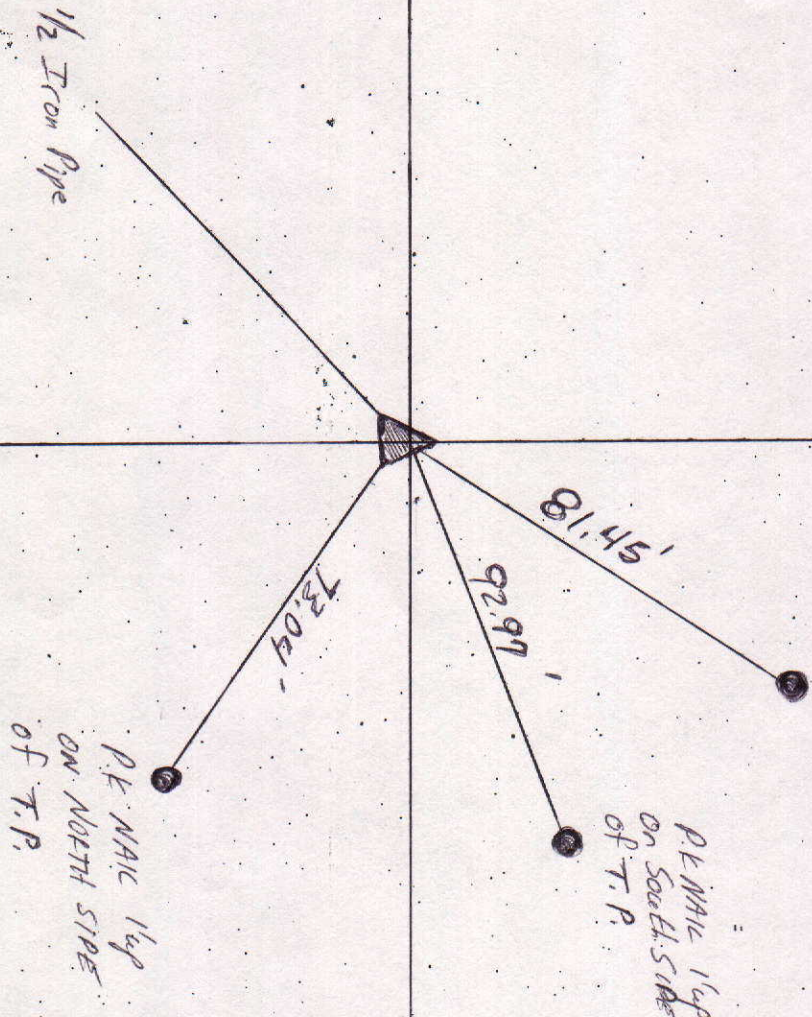

1/2 Iron Pipe

P.E. NAIC 1 1/2" on North Side of T.P.

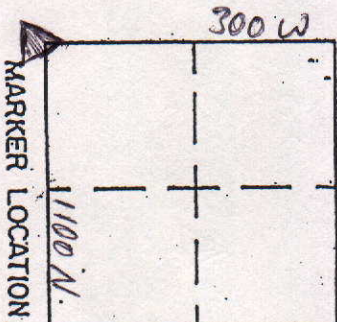

Approved: _____ Date: _____