


SEC. 7, TWP. 18 N, R. 8 E.

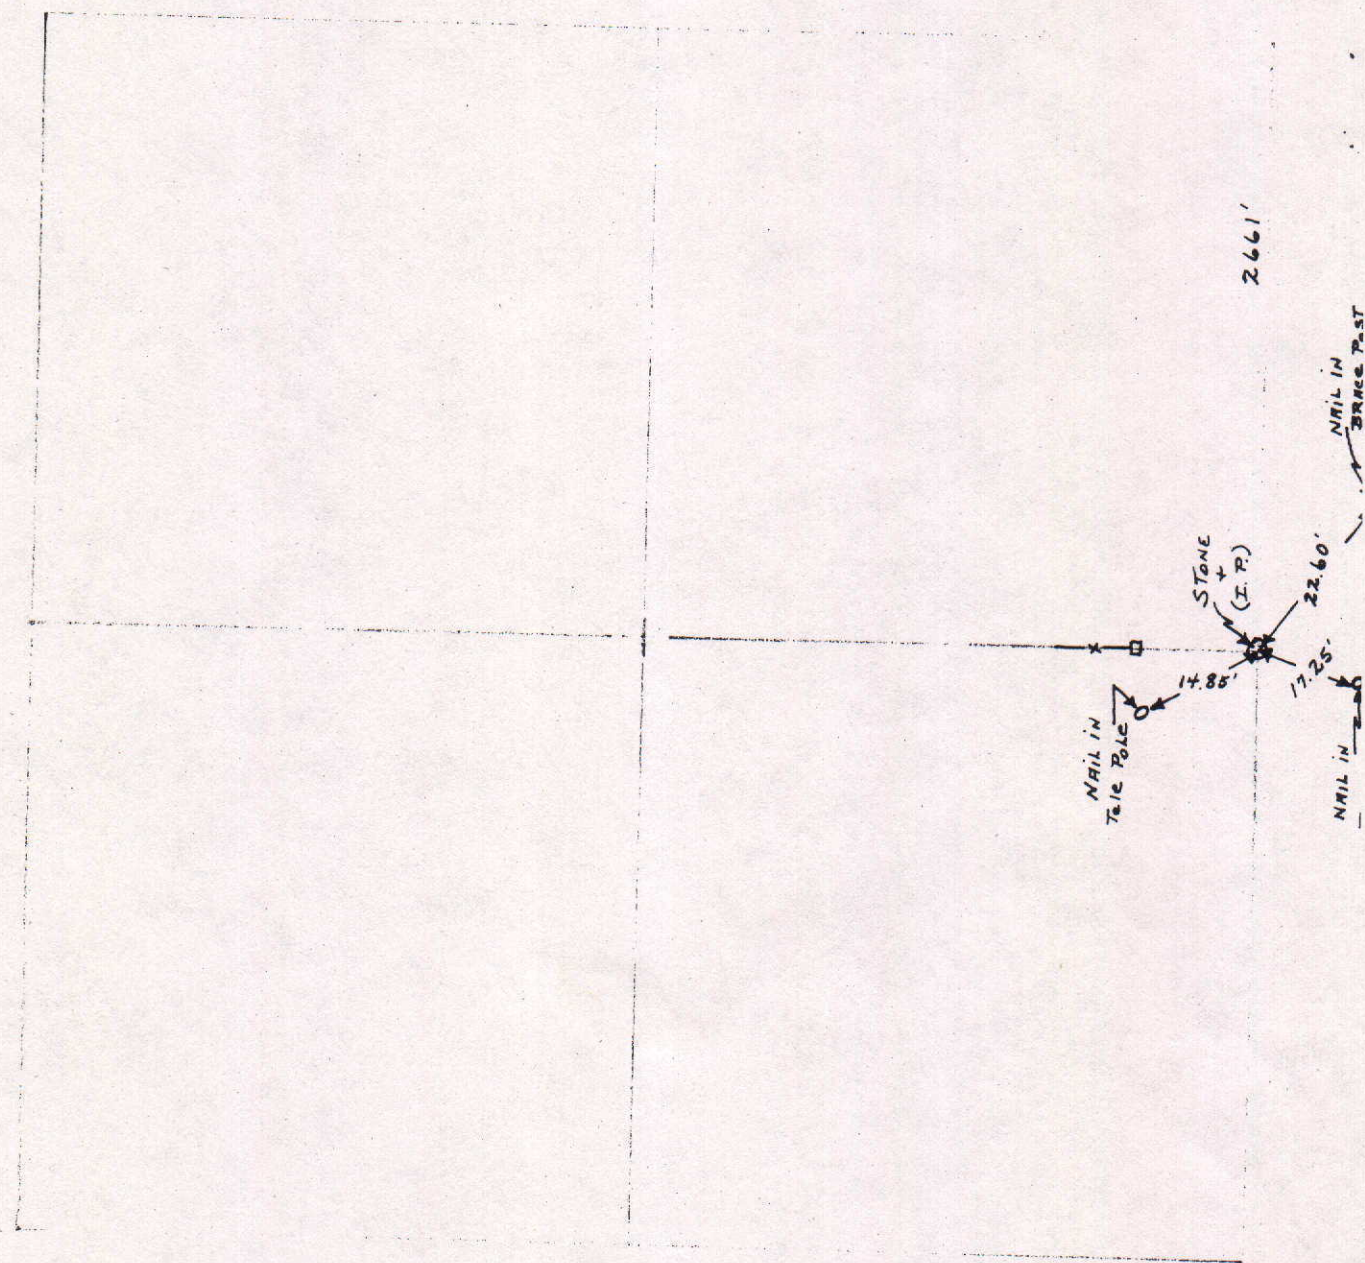


COUNTY SURVEYOR'S - SECTION CORNER TIES									
SECTION	TOWNSHIP	RANGE	BOOK	PAGE	ELEVATION	UC ZONE	STATE PLANE COORD	LATITUDE	LONGITUDE
7	18	8					X= Y=		

P.K. IN S. SIDE OF
WOODEN COR. POST




P.K. IN S. SIDE
OF P.P.

P.K. IN S. SIDE
OF P.P.

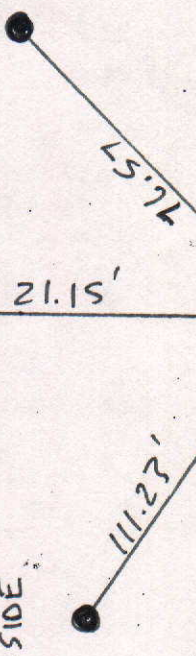

Tied by: Rw/mc Date: 8/26/04
 Drawn by: RW Date: 9/16/04
 Checked by: _____ Date: _____

DESCRIPTION OF MONUMENT
Iron Pipe Flush
w/Asphalt Road

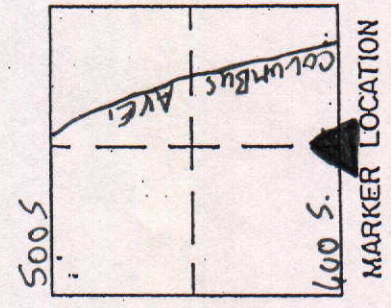

Approved: _____ Date: _____

COUNTY SURVEYOR'S - SECTION CORNER TIES



SECTION	TOWNSHIP	RANGE	BOOK	PAGE	ELEVATION	UC ZONE	STATE PLANE COORD	LATITUDE	LONGITUDE
7	18	8					X=	Y=	



Tied by: MC/BJW Date: 8/26/04
 Drawn by: ME Date: 9/16/04
 Checked by: _____ Date: _____

DESCRIPTION OF MONUMENT

Rail Road Spike flush w/
Asphalt Road.

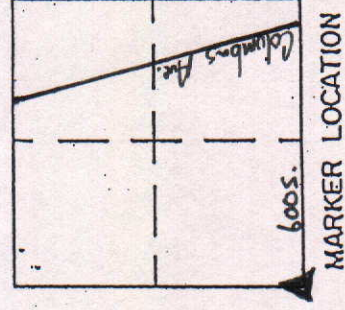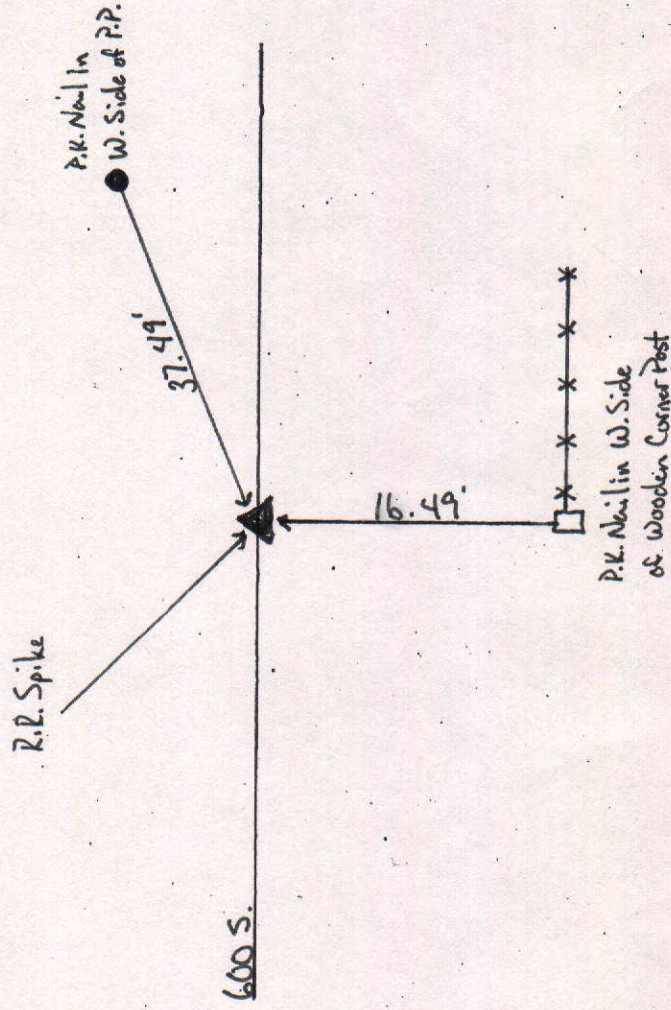


Approved: _____

Date: _____

COUNTY SURVEYOR'S - SECTION CORNER TIES


SECTION	TOWNSHIP	RANGE	BOOK	PAGE	ELEVATION	UC ZONE	STATE PLANE COORD	LATITUDE	LONGITUDE
7	18	8					X= Y=		

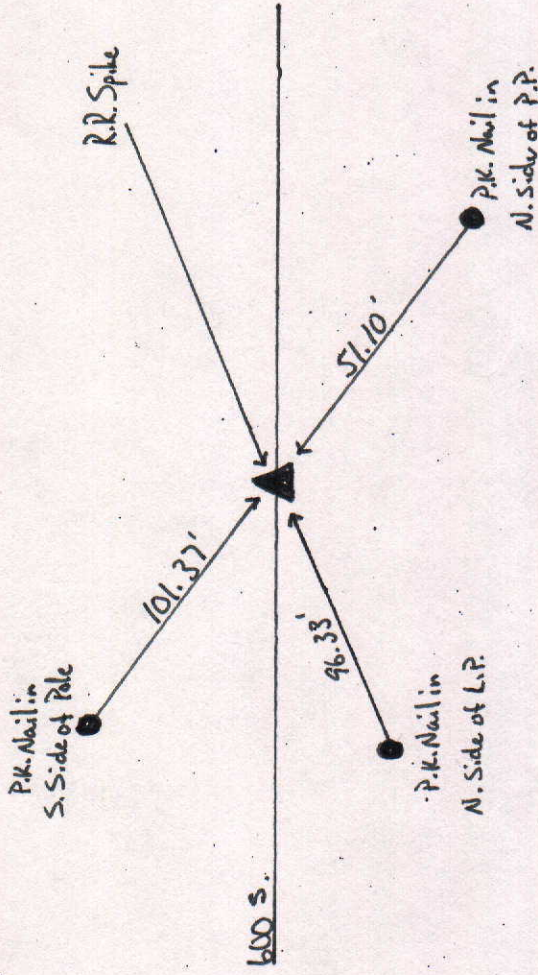

Tied by: MC/RW Date: 8/26/04
 Drawn by: MC Date: 9/16/04
 Checked by: _____ Date: _____

DESCRIPTION OF MONUMENT

Rail Road Spike flush w/
Asphalt Road.

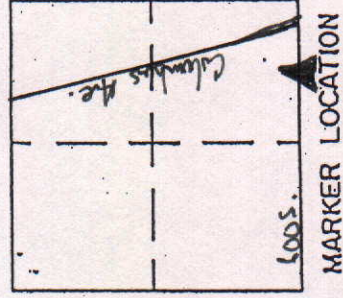


Approved: _____

Date: _____


COUNTY SURVEYOR'S - SECTION CORNER TIES

SECTION	TOWNSHIP	RANGE	BOOK	PAGE	ELEVATION	UC ZONE	STATE PLANE COORD	LATITUDE	LONGITUDE
7	18	8					X= Y=		

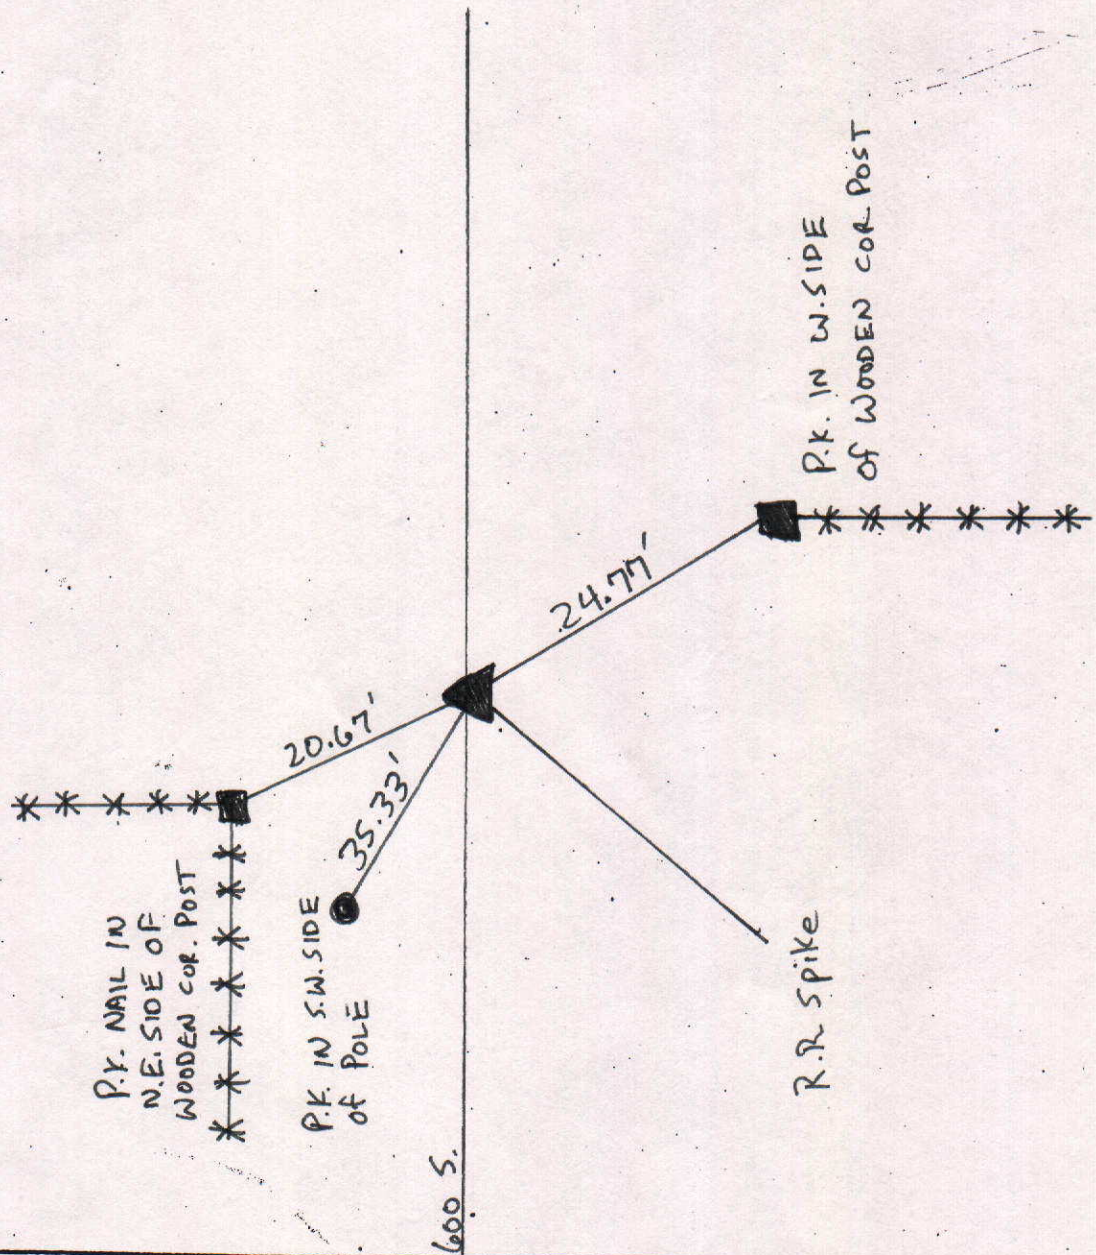

Tied by: Rw/mc Date: 8/26/04
Drawn by: RW Date: 9/16/04
Checked by: _____ Date: _____

DESCRIPTION OF MONUMENT
R.R. spike flush w/ surface
of Asphalt Road (in west
bound lane)

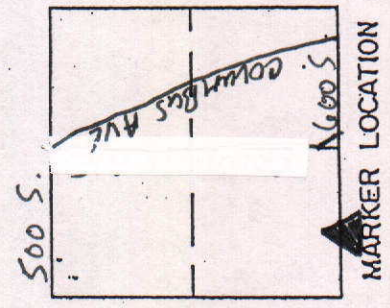

Approved: _____ Date: _____

COUNTY SURVEYOR'S - SECTION CORNER TIES

SECTION	TOWNSHIP	RANGE	BOOK	PAGE	ELEVATION	UC ZONE	STATE PLANE COORD	LATITUDE	LONGITUDE
7	18N	8E				X=	Y=		



NORTH

SCALE 1" = 40'

SHEET ___ OF ___ SHEETS



Tied by: L.P. : BAN Date: 1/26/95 (9:00 A.M.)

Drawn by: BAN Date: 2/8/95 (9:00 A.M.)

Checked by: _____ Date: _____

DESCRIPTION OF MONUMENT

RR spike flush with surface of asphalt Road, 144' North of the SE corner of 12-18-4.

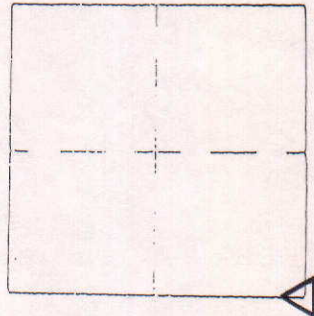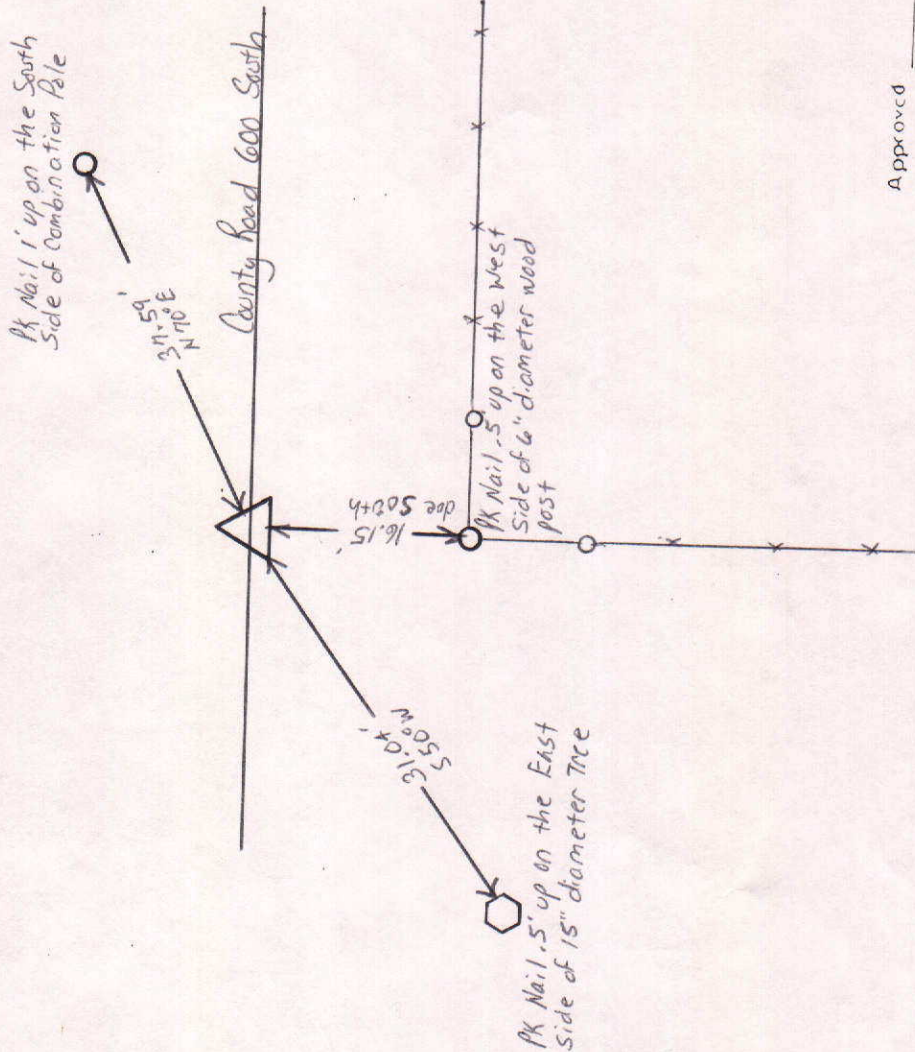

MARKER LOCATION

Approved _____

Date: _____

COUNTY SURVEYOR

COUNTY SURVEYOR'S - SECTION CORNER TIES

SECTION	TOWNSHIP	RANGE	BOOK	PAGE	ELEVATION	UC ZONE	STATE PLANE COORD	LATITUDE	LONGITUDE
7	18N	8E					X= Y=		





SCALE 1"=40'

SHEET ___ OF ___ SHEETS


Tied by: _____ Date: _____
 Drawn by: J.S. Date: 7-30-92
 Checked by: _____ Date: _____

DESCRIPTION OF MONUMENT

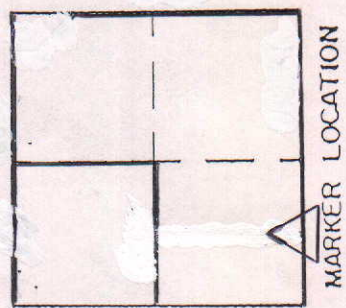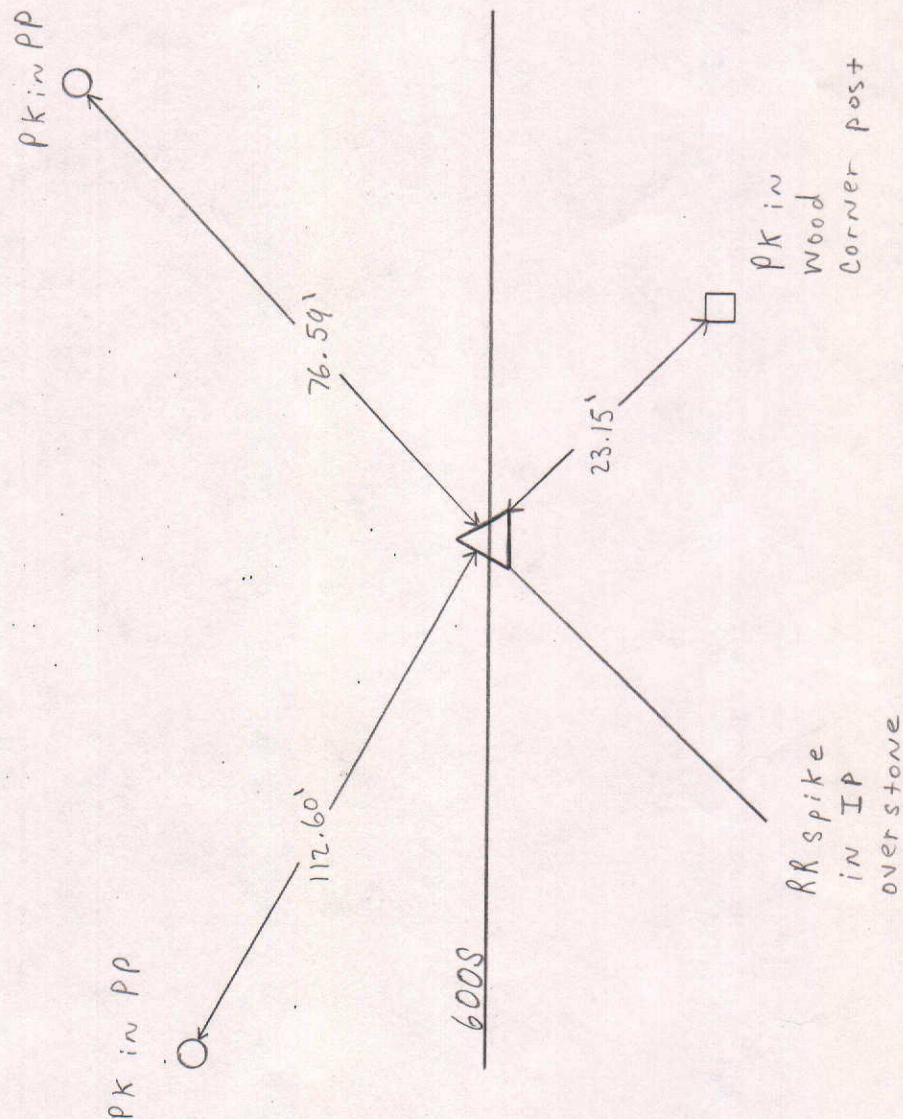

Approved: _____ Date: _____
 COUNTY SURVEYOR

SECTION	TOWNSHIP	RANGE	BOOK	PAGE	ELEVATION	UC ZONE	STATE	PLANE	COORD	LATITUDE	LONGITUDE
7	18N	8E	2	14		X=			Y=		

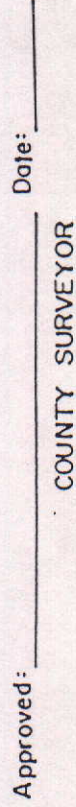

COUNTY SURVEYOR'S - SECTION CORNER TIES

SECTION	TOWNSHIP	RANGE	BOOK	PAGE	ELEVATION	UC ZONE	STATE PLANE COORD	LATITUDE	LONGITUDE
7	18N	8E	1	11			X= Y=		



NORTH

SCALE 1" = 40'

SHEET ___ OF ___ SHEETS



Tied by: L.P. : BAN Date: 12/6/95 (9:00 AM)

Drawn by: BAN Date: 5/17/95 (2:45 PM)

Checked by: _____ Date: _____

DESCRIPTION OF MONUMENT

AK Spike flush with the surface of asphalt Road

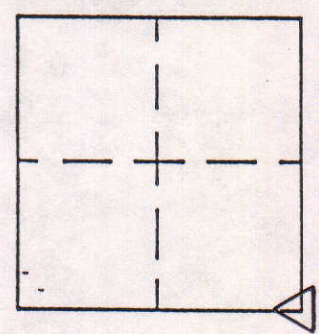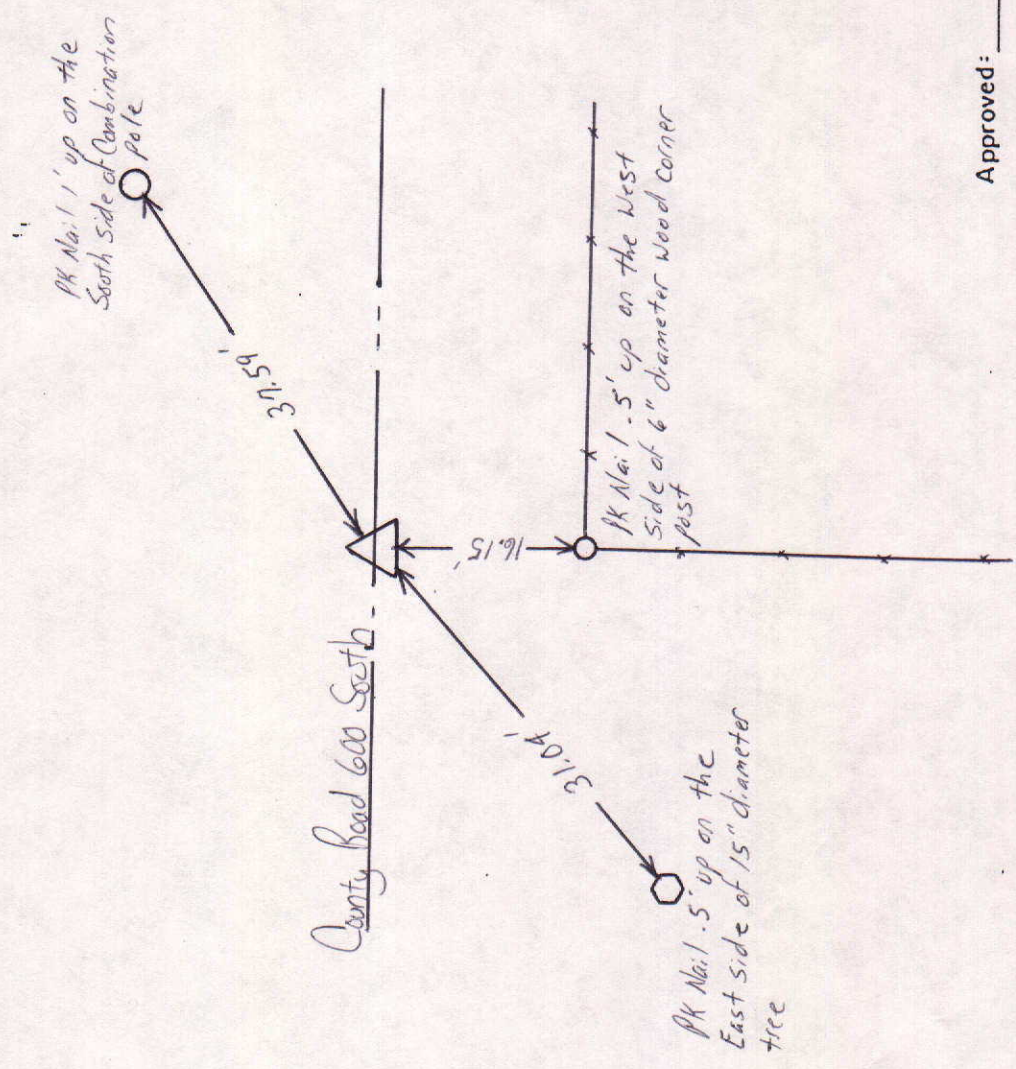

MARKER LOCATION

Approved: _____ Date: _____

COUNTY SURVEYOR