


SEC. II, TWP. 18 N, R. 8 E.

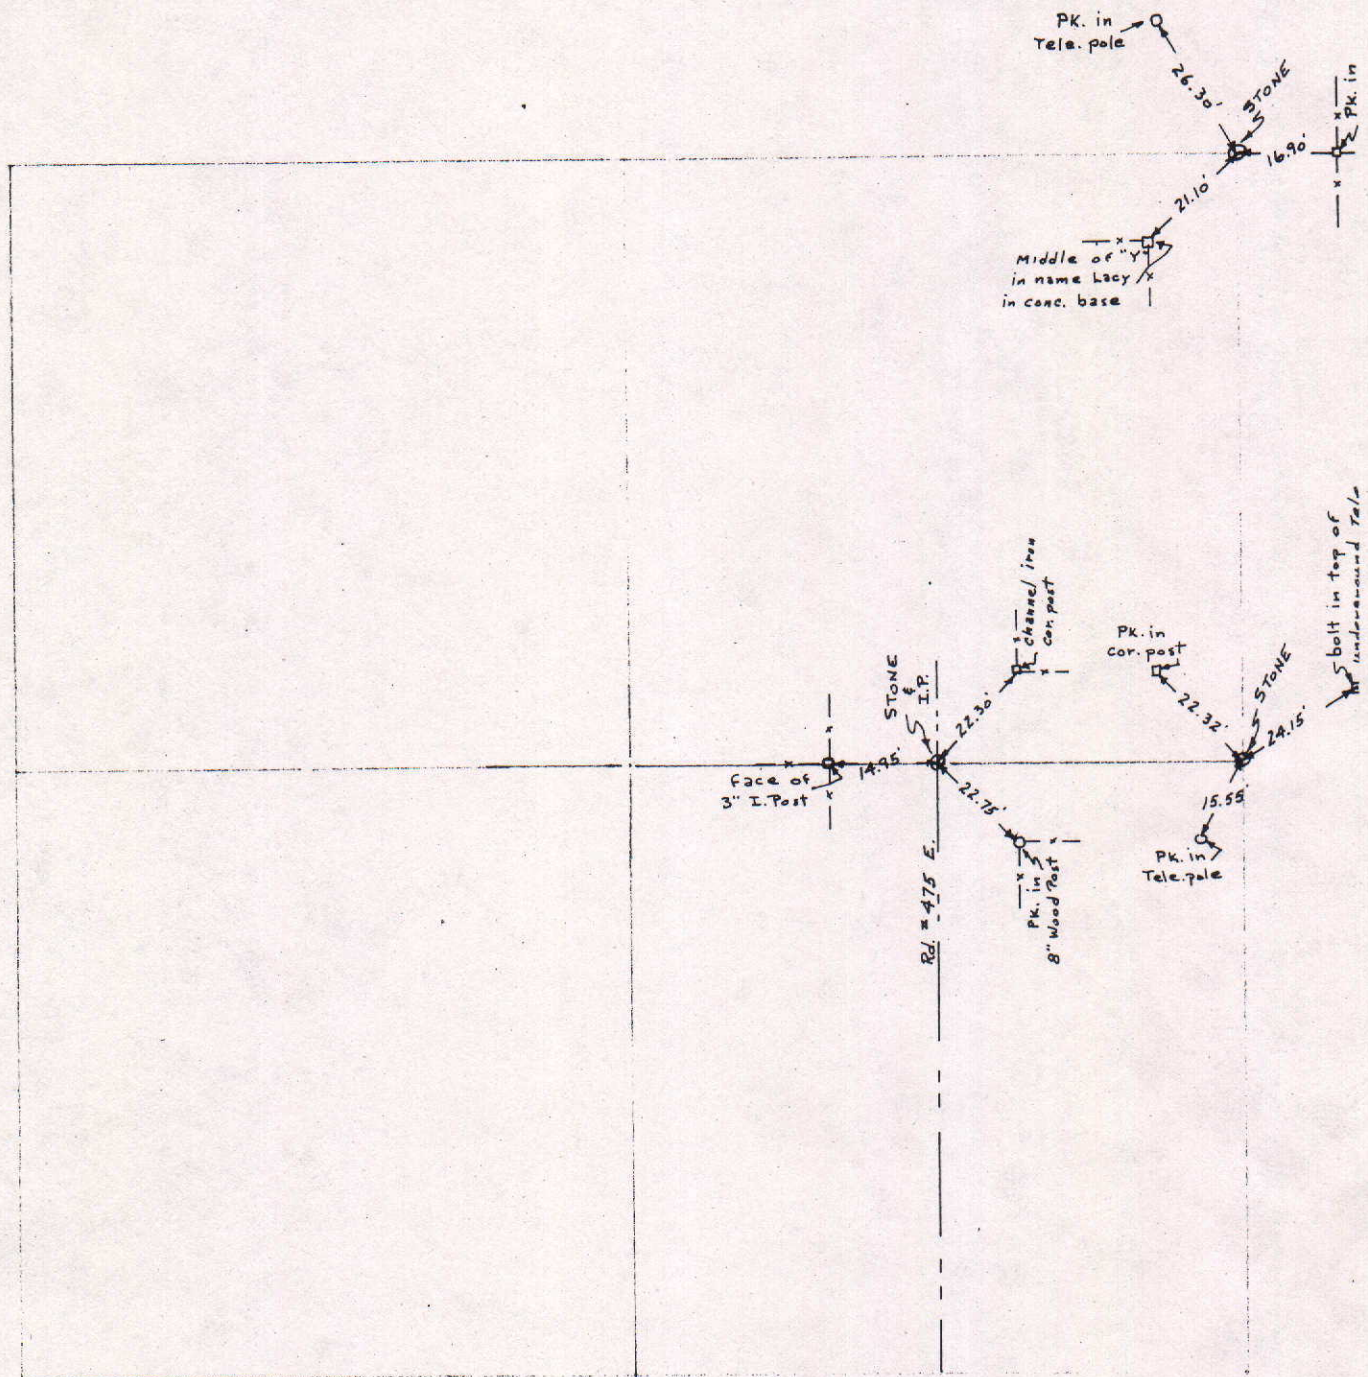

COUNTY SURVEYOR'S - SECTION CORNER TIES

SECTION	TOWNSHIP	RANGE	BOOK	PAGE	ELEVATION	UC ZONE	STATE PLANE COORD	LATITUDE	LONGITUDE
11.	8	8					X=	Y=	



P.K. IN E. SIDE
OF P.P.

P.K. IN S.E. SIDE
OF P.P.


P.K. IN N. SIDE
OF P.P.

SSO S.

DESCRIPTION OF MONUMENT

R.R. Spike flush w/Asphalt Road.

Tied by: RW/MC Date: 9/15/04
 Drawn by: RW Date: 9/16/04
 Checked by: _____ Date: _____

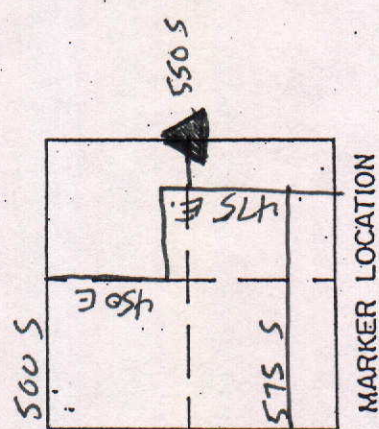

MARKER LOCATION

Approved: _____

Date: _____



COUNTY SURVEYOR'S - SECTION CORNER TIES

SECTION	TOWNSHIP	RANGE	BOOK	PAGE	ELEVATION	UC ZONE	STATE PLANE COORD	LATITUDE	LONGITUDE
11	18	48					X= Y=		



Tied by: ME/PLW Date: 9/15/04
Drawn by: MC Date: 9/16/04
Checked by: _____ Date: _____

DESCRIPTION OF MONUMENT
Iron Pipe 3" Below
Asphalt Road.

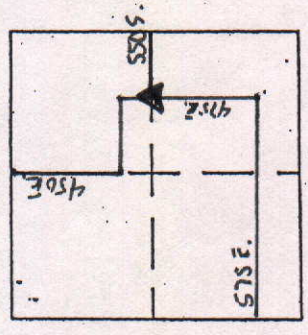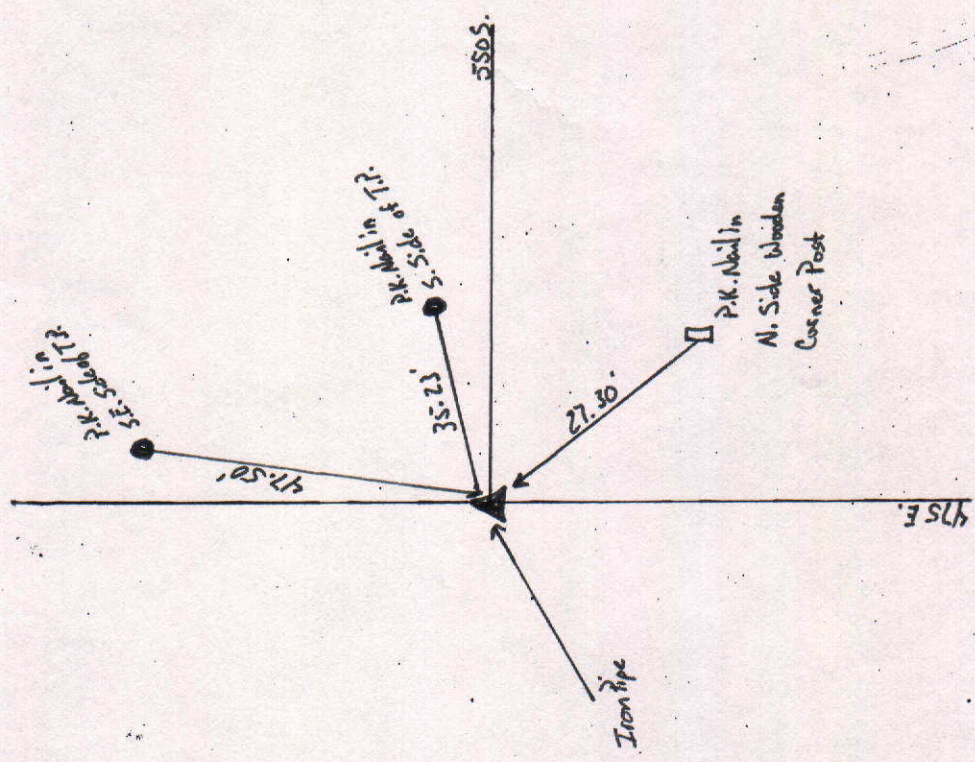


MARKER LOCATION

Approved: _____ Date: _____

COUNTY SURVEYOR'S - SECTION CORNER TIES

SECTION	TOWNSHIP	RANGE	BOOK	PAGE	ELEVATION	UC ZONE	STATE PLANE COORD	LATITUDE	LONGITUDE
11	18	8					X=	Y=	


P.K.'S IN E. SIDE
OF WOODEN FENCE POST'S

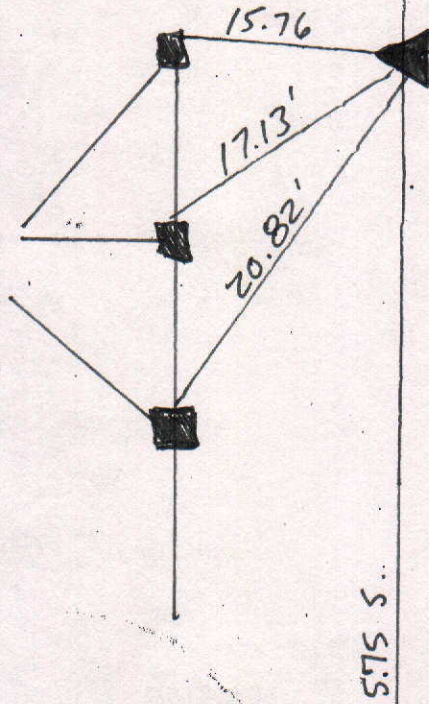

Tied by: RW/MC Date: 9/15/04
 Drawn by: RW Date: 9/16/04
 Checked by: _____ Date: _____

DESCRIPTION OF MONUMENT

R.R. Spike flush w/Asphalt Road

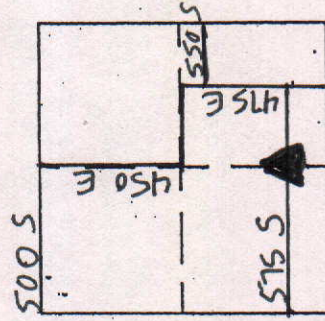

MARKER LOCATION

Approved: _____

Date: _____



COUNTY SURVEYOR'S - SECTION CORNER TIES

SECTION	TOWNSHIP	RANGE	BOOK	PAGE	ELEVATION	UC ZONE	STATE PLANE COORD	LATITUDE	LONGITUDE
11	18	8					X=	Y=	



Tied by: mc/RLW Date: 9/15/04
 Drawn by: Mc Date: 9/16/04
 Checked by: _____ Date: _____

DESCRIPTION OF MONUMENT
Rail Road Spike flush w/
Asphalt Road.

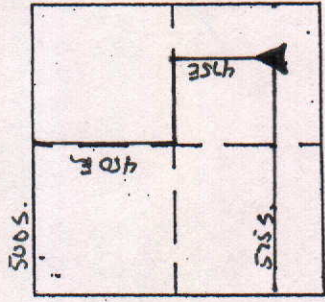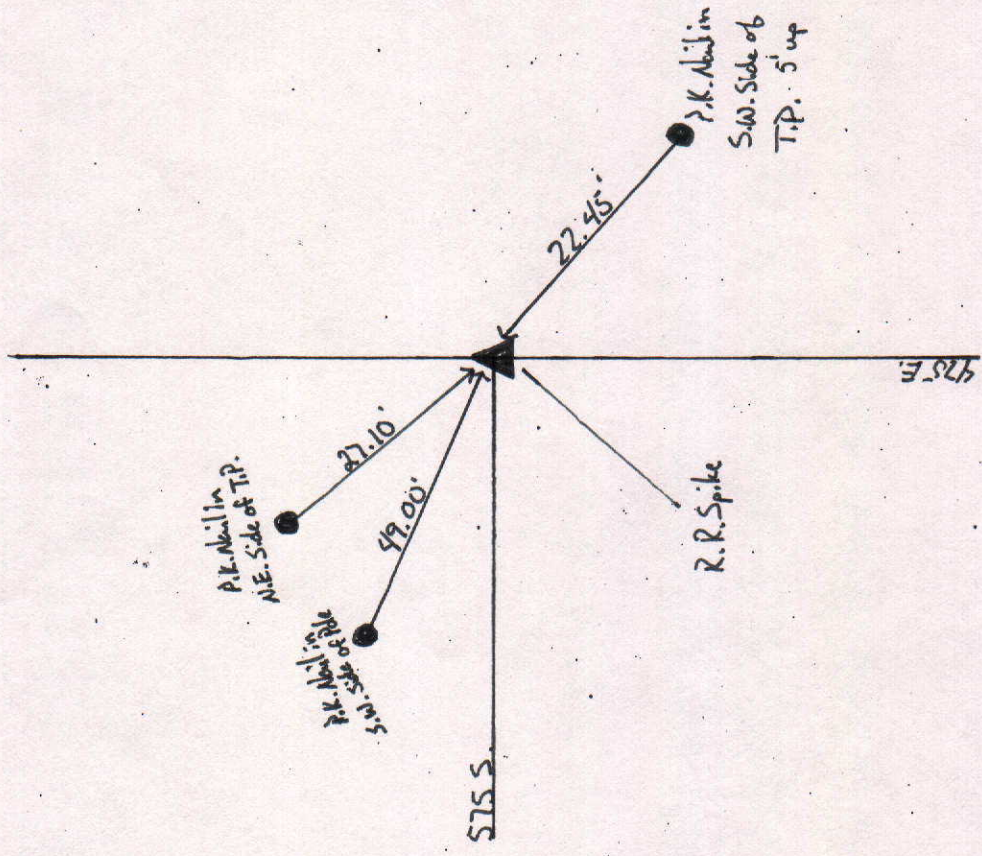

Approved: _____ Date: _____

COUNTY SURVEYOR'S - SECTION CORNER TIES

SECTION	TOWNSHIP	RANGE	BOOK	PAGE	ELEVATION	UC ZONE	STATE PLANE COORD	LATITUDE	LONGITUDE
11	18	8					X=	Y=	



P.K. IN S.W. SIDE
OF P.P.

34.28'

S75 S.


DESCRIPTION OF MONUMENT

R.R. Spike 1" Below Asphalt
Road

18.26'

R.R. Spike 1"
Below Asphalt Road

P.K. IN W. SIDE
OF WOODEN CORNER POST.

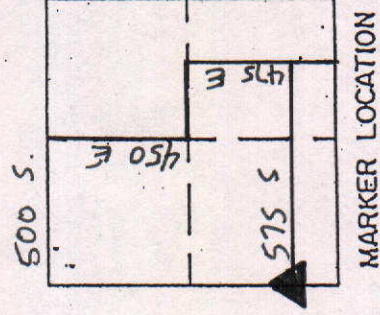

Approved: _____

Date: _____

COUNTY SURVEYOR'S - SECTION CORNER TIES

SECTION	TOWNSHIP	RANGE	BOOK	PAGE	ELEVATION	UC ZONE	STATE PLANE COORD	LATITUDE	LONGITUDE
11	18	8					X= Y=		



NORTH

SCALE 1"=40'



SHEET ___ OF ___ SHEETS

Tied by: _____ Date: _____

Drawn by: J.S. Date: 7-28-92

Checked by: _____ Date: _____

DESCRIPTION OF MONUMENT

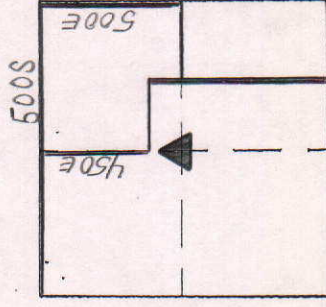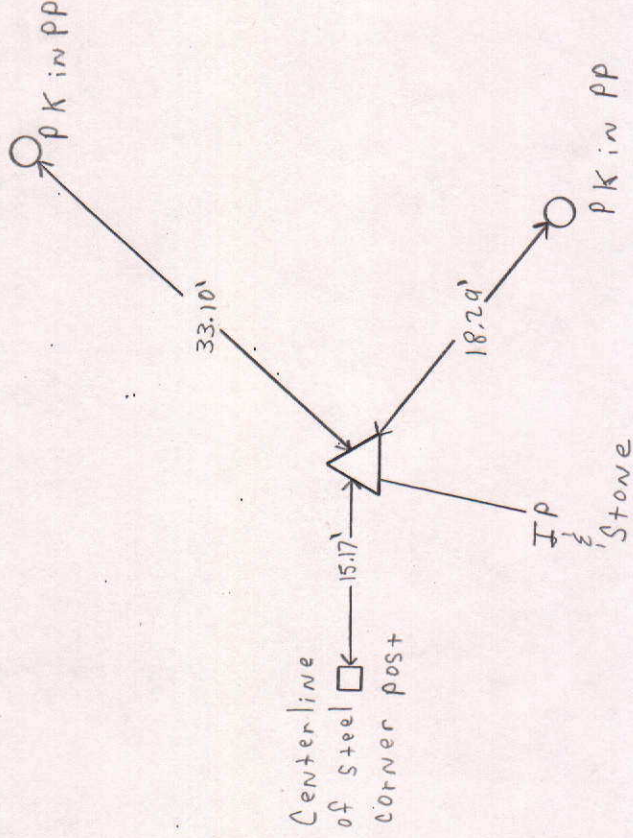

MARKER LOCATION

Approved: _____ Date: _____

COUNTY SURVEYOR

COUNTY SURVEYOR'S - SECTION CORNER TIES

SECTION	TOWNSHIP	RANGE	BOOK	PAGE	ELEVATION	UC ZONE	STATE PLANE COORD	LATITUDE	LONGITUDE
11	18	8				X=	Y=		



NORTH

SCALE 1" = 40'



SHEET ___ OF ___ SHEETS

Tied by: BANFIS Date: 11-5-93

Drawn by: J.S. Date: 11-5-93

Checked by: _____ Date: _____

DESCRIPTION OF MONUMENT

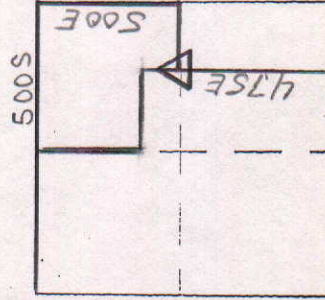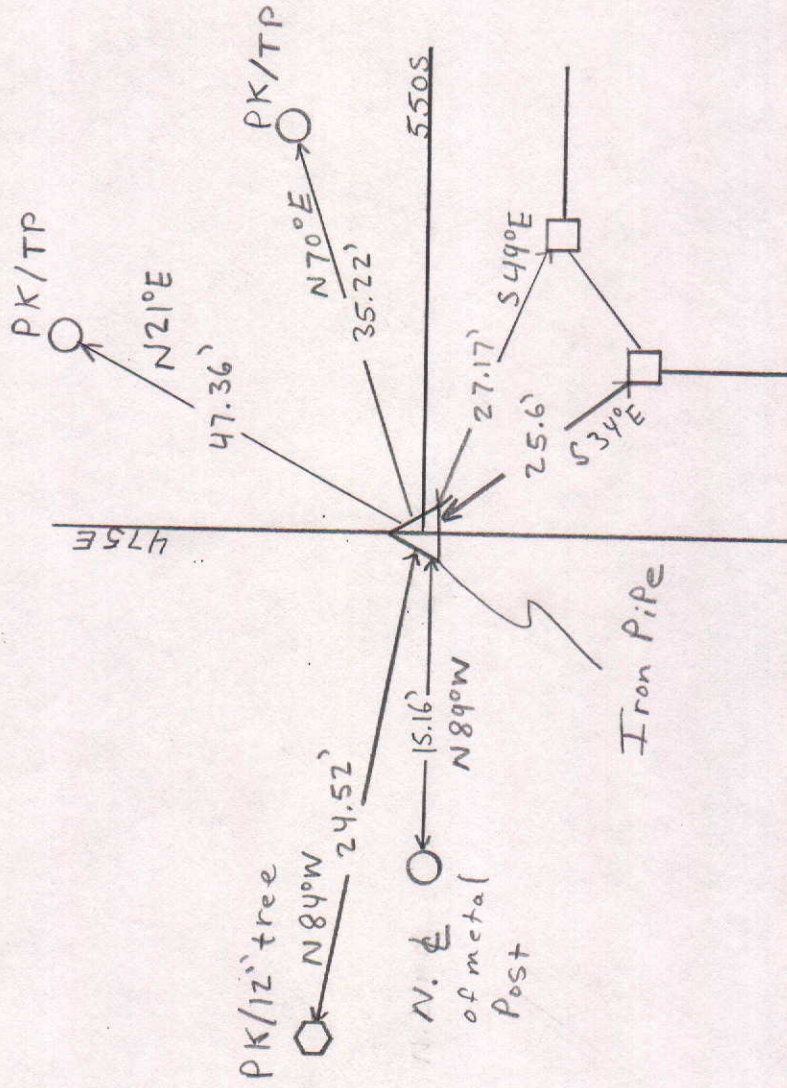

MARKER LOCATION


Approved: _____

Date: _____

COUNTY SURVEYOR

COUNTY SURVEYOR'S - SECTION CORNER TIES

SECTION	TOWNSHIP	RANGE	BOOK	PAGE	ELEVATION	UC ZONE	STATE PLANE	COORD	LATITUDE	LONGITUDE
11	18N	8E	2	15				X=	Y=	

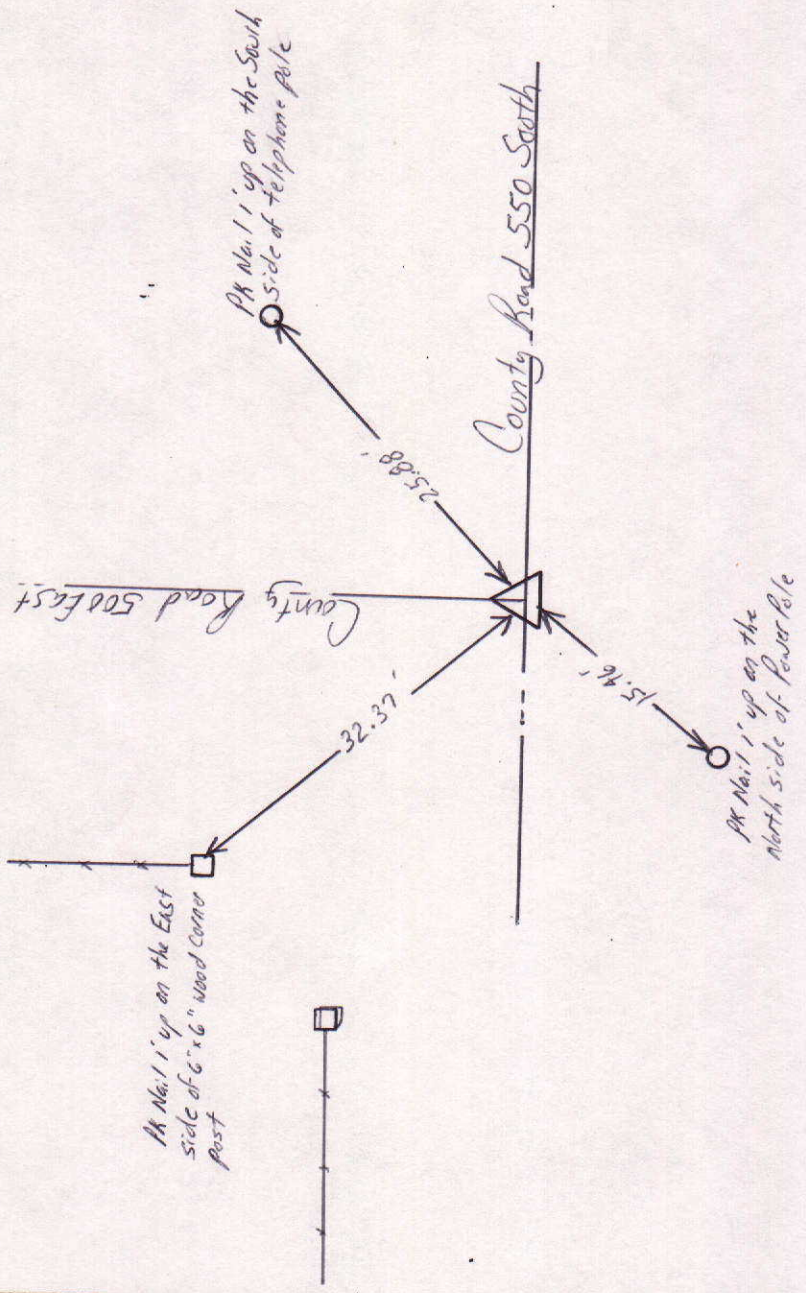

SCALE 1" = 40'

SHEET ___ OF ___ SHEETS


Tied by: L.P. : BAn Date: 4/24/95 (2:10 P.M.)

Drawn by: BAn Date: 5/22/95 (8:50 A.M.)

Checked by: _____ Date: _____

DESCRIPTION OF MONUMENT

RR Spike 12" below surface of asphalt Road

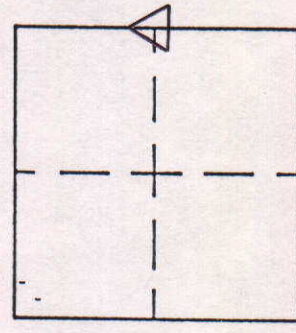

MARKER LOCATION

Approved: _____ Date: _____

COUNTY SURVEYOR

SECTION	TOWNSHIP	RANGE	BOOK	PAGE	ELEVATION	UC ZONE STATE PLANE COORD		LATITUDE	LONGITUDE
11	18N	8E	2	5		X=	Y=		

NORTH

SCALE 1" = 40'

SHEET _____ OF _____ SHEETS

Tied by: L.P.:CG Date: 4/21/95 (9:50 A.M.)


Tied by: L.P.:CG Date: 4/21/95 (9:50 A.M.)

Drawn by: BAW Date: 5/18/95 (10:35 A.M.)

Checked by: _____ Date: _____

DESCRIPTION OF MONUMENT

RR spike flush with surface
of asphalt Road

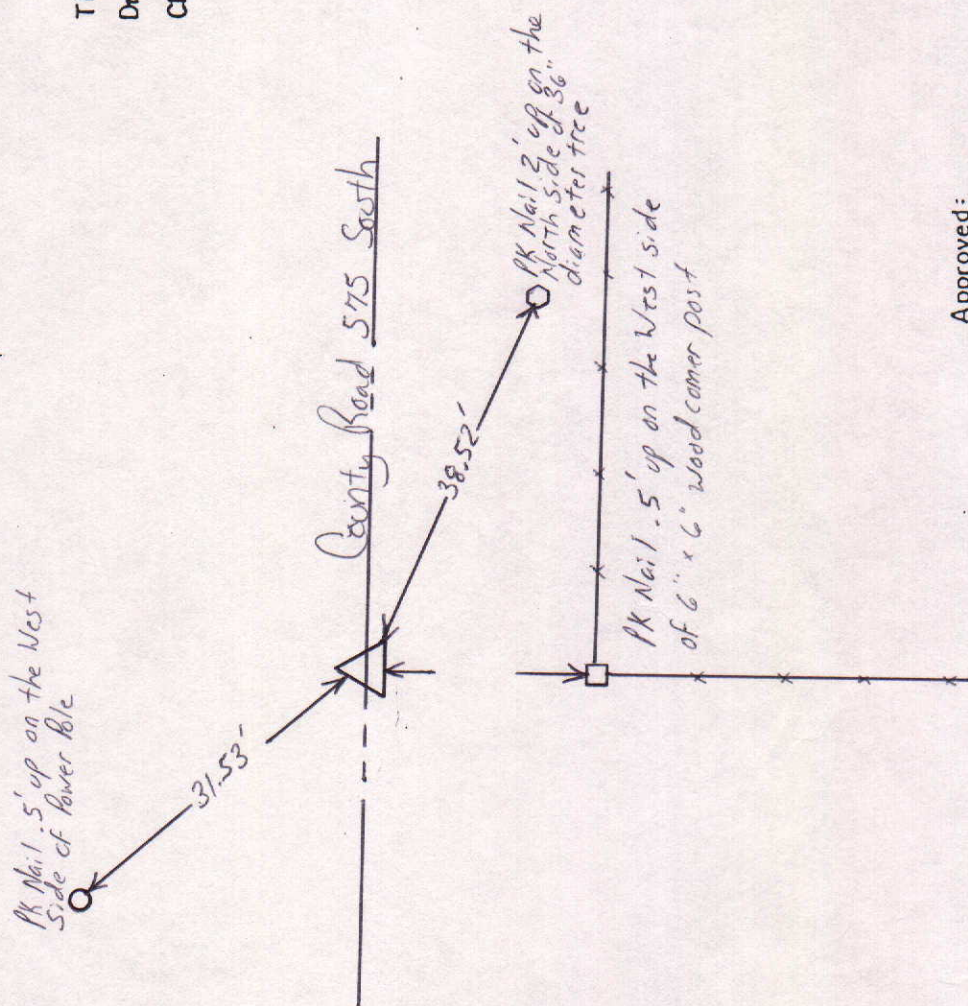

MARKER LOCATION

Approved:

Date: _____

COUNTY SURVEYOR

COUNTY SURVEYOR'S - SECTION CORNER TIES

SECTION	TOWNSHIP	RANGE	BOOK	PAGE	ELEVATION	UC ZONE	STATE PLANE COORD	LATITUDE	LONGITUDE
11	18N	8E	2	4			X= Y=		



NORTH

SCALE 1" = 40'

SHEET ___ OF ___ SHEETS

Tied by: L.P. C.G. Date: 4/21/95 (9:45A.M.)

Drawn by: BAN Date: 5/18/95 (10:30A.M.)

Checked by: _____ Date: _____

DESCRIPTION OF MONUMENT


RR spike flush with surface of asphalt Road

PK Nail 1' up on the West side of 20" diameter tree

County Road 575 South

PK Nail 1.5' up on the North side of 14" diameter tree

PK Nail 1' up on the North side of 12" diameter tree

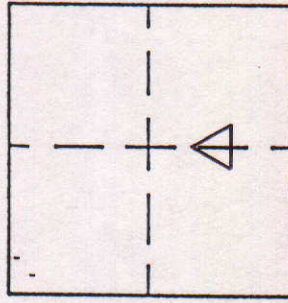

MARKER LOCATION

Approved: _____

Date: _____

COUNTY SURVEYOR

COUNTY SURVEYOR'S - SECTION CORNER TIES

SECTION	TOWNSHIP	RANGE	BOOK	PAGE	ELEVATION	UC ZONE	STATE PLANE COORD	LATITUDE	LONGITUDE
11	18N	8E	2	3			X=	Y=	



NORTH

SCALE 1" = 40'

SHEET ___ OF ___ SHEETS



Tied by: L.R. i.C.G. Date: 4/21/95 (9:35A.M.)

Drawn by: B.H.N. Date: 5/18/95 (10:25A.M.)

Checked by: _____ Date: _____

DESCRIPTION OF MONUMENT

RR spike flush with surface of asphalt Road

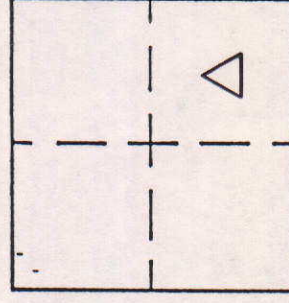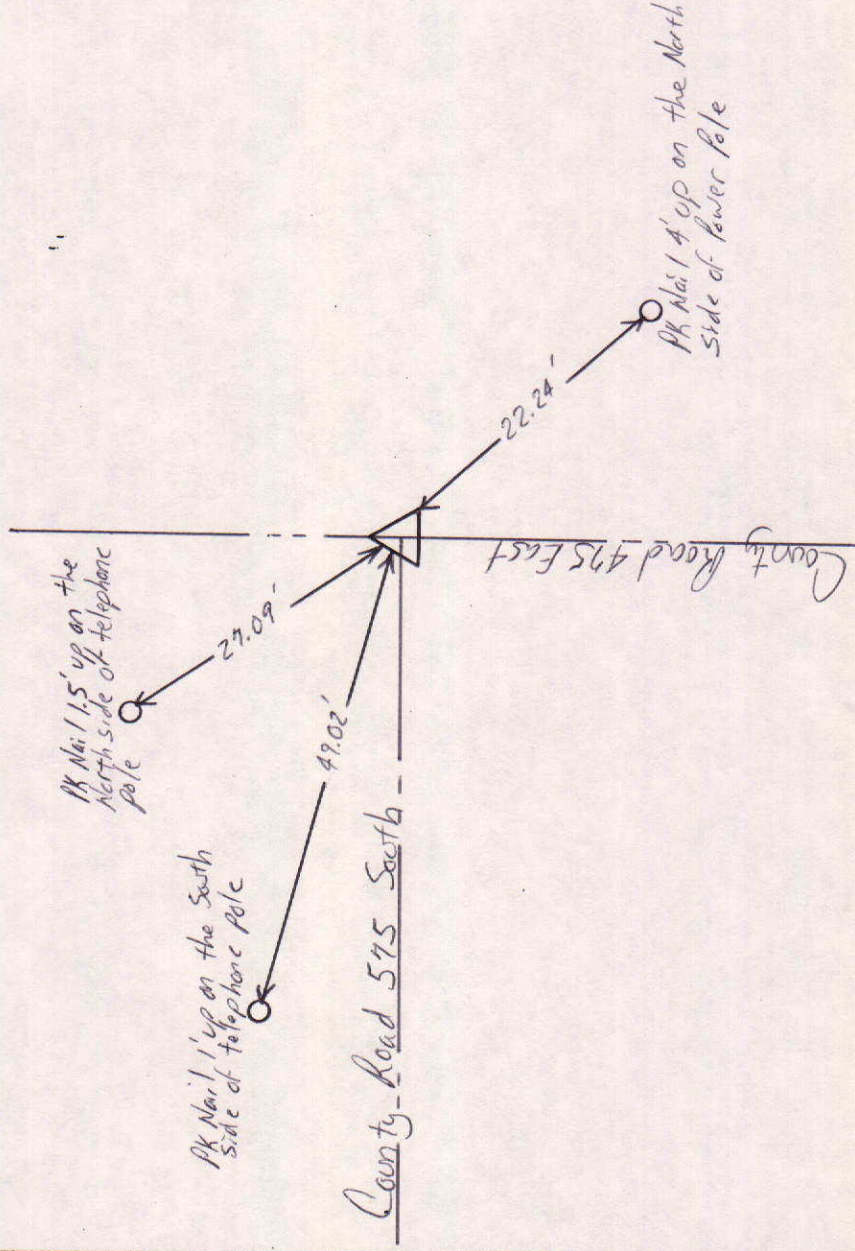

MARKER LOCATION

Approved: _____ Date: _____

COUNTY SURVEYOR