

A hand-drawn map on a grid background, showing a survey area. The map includes several points, distances, and labels:

- Top Left:** A large arrow pointing towards the top left corner.
- Top Center:** A large arrow pointing towards the top center, with the text "CAST OVER" written above it.
- Top Right:** A large arrow pointing towards the top right corner, with the text "IP OVER STONE" written to its right.
- Left Side:**
 - A point labeled "PK IN R.P." with a distance of "39.75'".
 - A point labeled "I.P. (1.5 DEEP) STONE 7-19-73".
 - A point labeled "PK IN R.P." with a distance of "57.35'".
 - A point labeled "PK IN R.P." with a distance of "71.53'".
- Center:**
 - A point labeled "PK IN SIGN POST" with a distance of "15.25'".
 - A point labeled "PK IN R.P." with a distance of "16.21'".
 - A point labeled "EASTING STONE" with a distance of "44.33'".
- Bottom Left:**
 - A point labeled "7-19-73 EASTING STONE".
 - A point labeled "PK IN R.P." with a distance of "97.48'".
 - A point labeled "PK IN R.P." with a distance of "33.98'".
 - A point labeled "PK IN COR POST" with a distance of "33.98'".
- Bottom Right:** A point labeled "PK IN R.P." with a distance of "33.98'".

COUNTY SURVEYOR'S - SECTION CORNER TIES

SECTION	TOWNSHIP	RANGE	BOOK	PAGE	ELEVATION	UC ZONE	STATE PLANE COORD	LATITUDE	LONGITUDE
35	19	7					X=	Y=	



Tied by: RW/mc Date: _____
 Drawn by: RW Date: 9/24/04
 Checked by: _____ Date: _____

DESCRIPTION OF MONUMENT

Casting over Iron Pipe

P.K. IN S. SIDE
OF T.P.


36.34'

83.53

P.K. IN East SIDE
OF T.P.

CASTING OVER I.P.

400 S

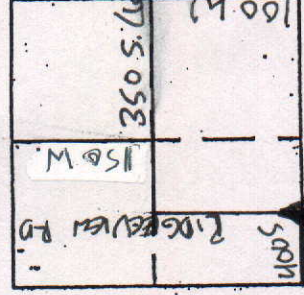


MARKER LOCATION

Date: _____


COUNTY SURVEYOR'S - SECTION CORNER TIES

SECTION	TOWNSHIP	RANGE	BOOK	PAGE	ELEVATION	UC ZONE STATE PLANE COORD		LATITUDE	LONGITUDE
35	19	7				X=	Y=		

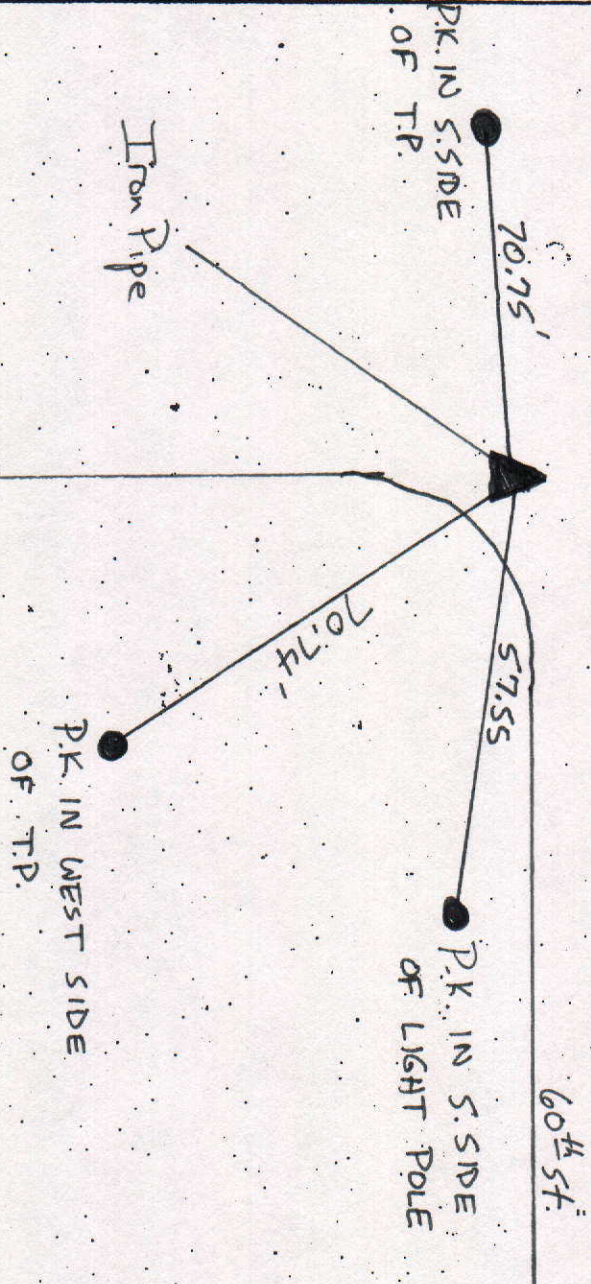

Tied by: RW/MC Date:
 Drawn by: RW Date: 9/24/04
 Checked by: Date:

DESCRIPTION OF MONUMENT
Iron Pipe flush in
Gravel Driveway

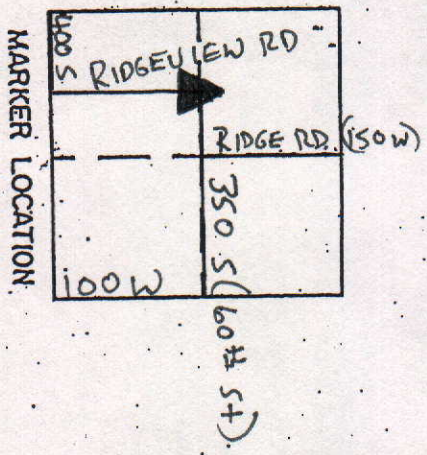

Date:

COUNTY SURVEYOR'S - SECTION CORNER TIES

SECTION	TOWNSHIP	RANGE	BOOK	PAGE	ELEVATION	UC ZONE	STATE PLANE COORD	LATITUDE	LONGITUDE
35	19	7				X=	Y=		



P.K. IN WEST SIDE
OF T.P. UP 5'

P.K. IN S. SIDE
OF POLE UP 3'

DESCRIPTION OF MONUMENT
CASTING OVER STONE

60th St (350 S)

RIDGE RD (150 W)


89.04'

131.30'

12.21'

CASTING OVER
STONE

P.K. IN W. SIDE
OF T.P.

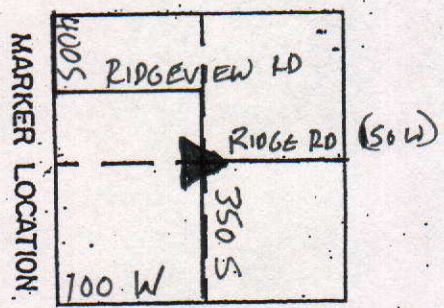

Tied by: RW/MC Date: 9/24/04
 Drawn by: RW Date: 9/24/04
 Checked by: _____ Date: _____

Date: _____

COUNTY SURVEYOR'S - SECTION CORNER TIES									
SECTION	TOWNSHIP	RANGE	BOOK	PAGE	ELEVATION	UC ZONE STATE PLANE COORD		LATITUDE	LONGITUDE
35	19	7				X=	Y=		





SCALE 1"=40'

SHEET ___ OF ___ SHEETS

Tied by: _____ Date: _____
 Drawn by: J.S. Date: 9-22-93
 Checked by: _____ Date: _____

DESCRIPTION OF MONUMENT

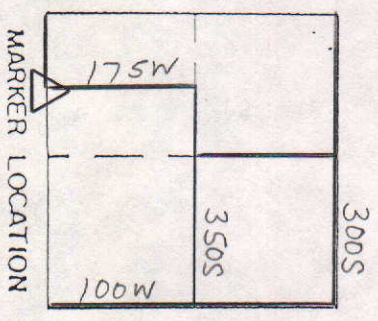
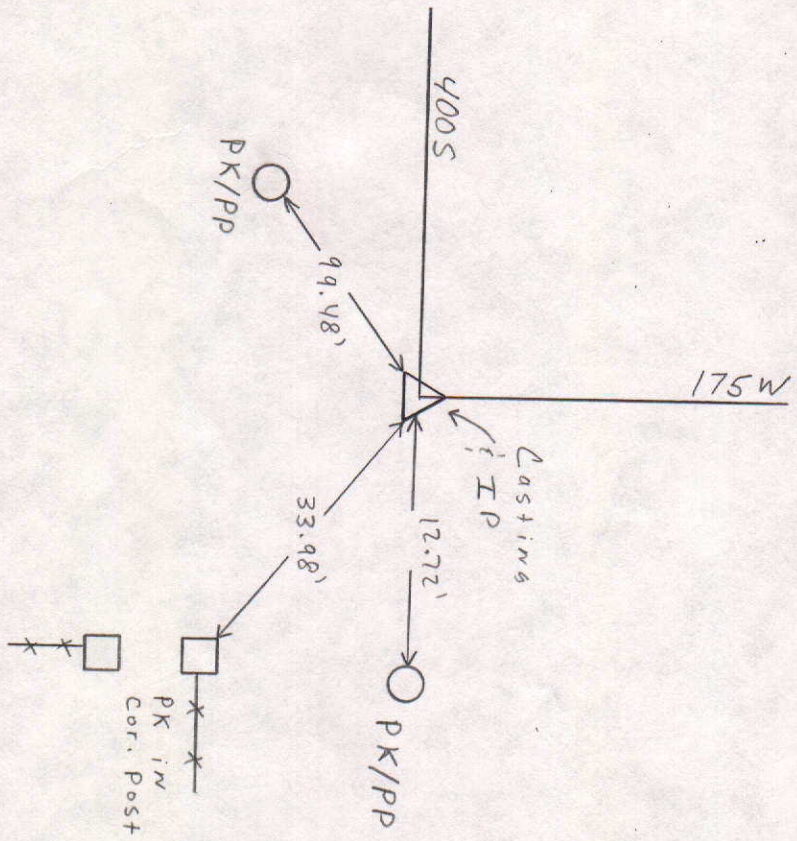


Approved: _____ Date: _____

COUNTY SURVEYOR

COUNTY SURVEYOR'S - SECTION CORNER TIES

SECTION	TOWNSHIP	RANGE	BOOK	PAGE	ELEVATION	UC ZONE STATE PLANE COORD	LATITUDE	LONGITUDE
35	19	7				X = Y =		

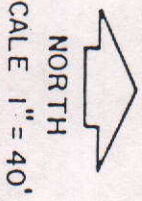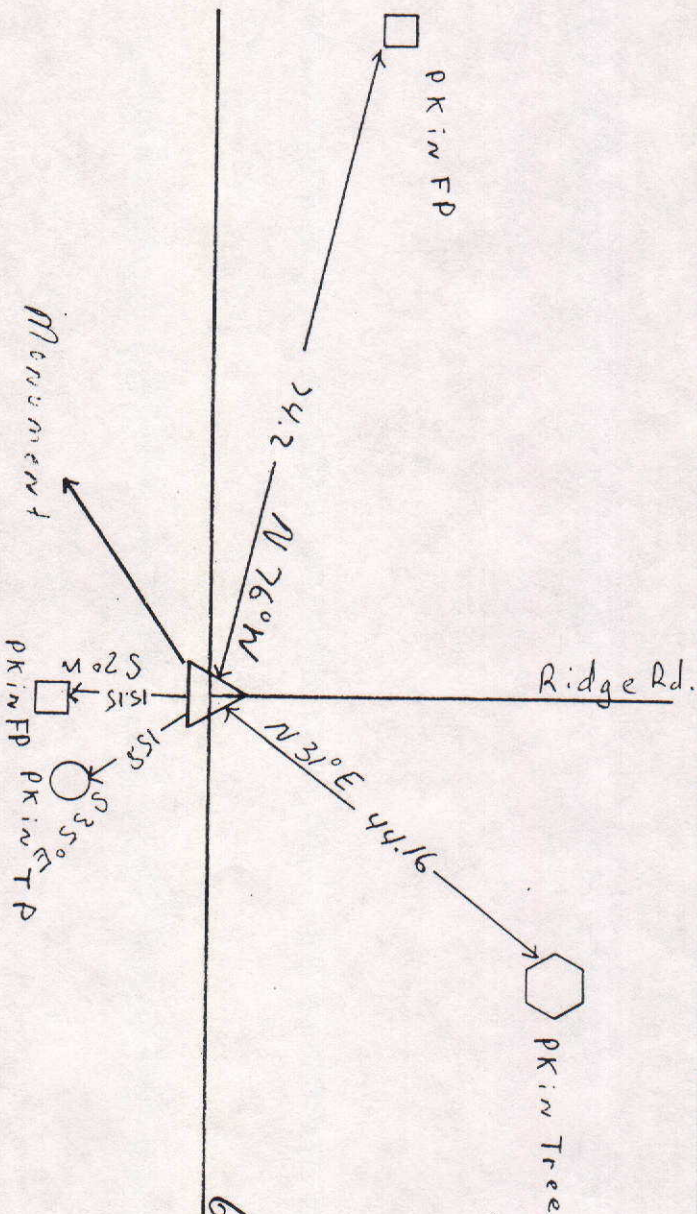


SCALE 1" = 40'

SHEET ___ OF ___ SHEETS

Tied by: BAN + J.S. Date: 8-7-91
Drawn by: J.S. Date: 8-9-91
Checked by: _____ Date: _____

DESCRIPTION OF MONUMENT
60+4 St. monument at the NW corner of the SE 1/4 of 35-19-7

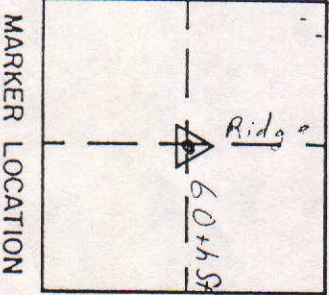

Approved: _____ Date: _____
COUNTY SURVEYOR

COUNTY SURVEYOR'S - SECTION CORNER TIES

SECTION	TOWNSHIP	RANGE	BOOK	PAGE	ELEVATION	UC ZONE	STATE PLANE COORD	LATITUDE	LONGITUDE
35	19	7					X= Y=		





NORTH

SCALE 1" = 40'

SHEET ___ OF ___ SHEETS

Tied by: _____ Date: _____
 Drawn by: J.S. Date: 9-23-93
 Checked by: _____ Date: _____

DESCRIPTION OF MONUMENT

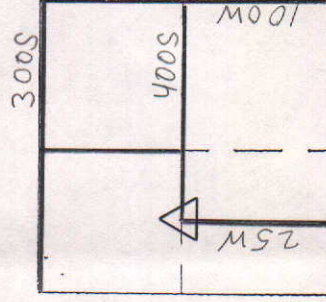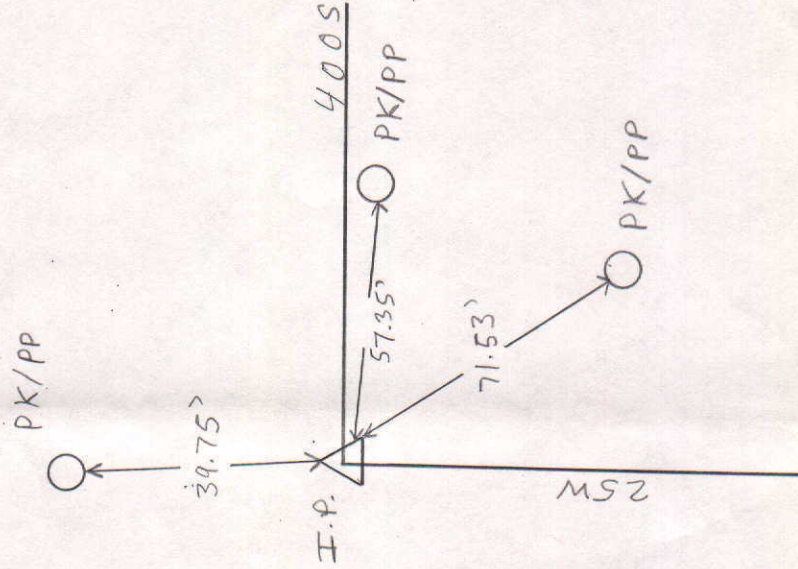

MARKER LOCATION

Approved: _____ Date: _____
 COUNTY SURVEYOR