



SEC. 29. TWP. 21N., R. 8E.

SEE SECTION 30-21-8 FOR STONE INFORMATION ON THIS SECTION LINE.

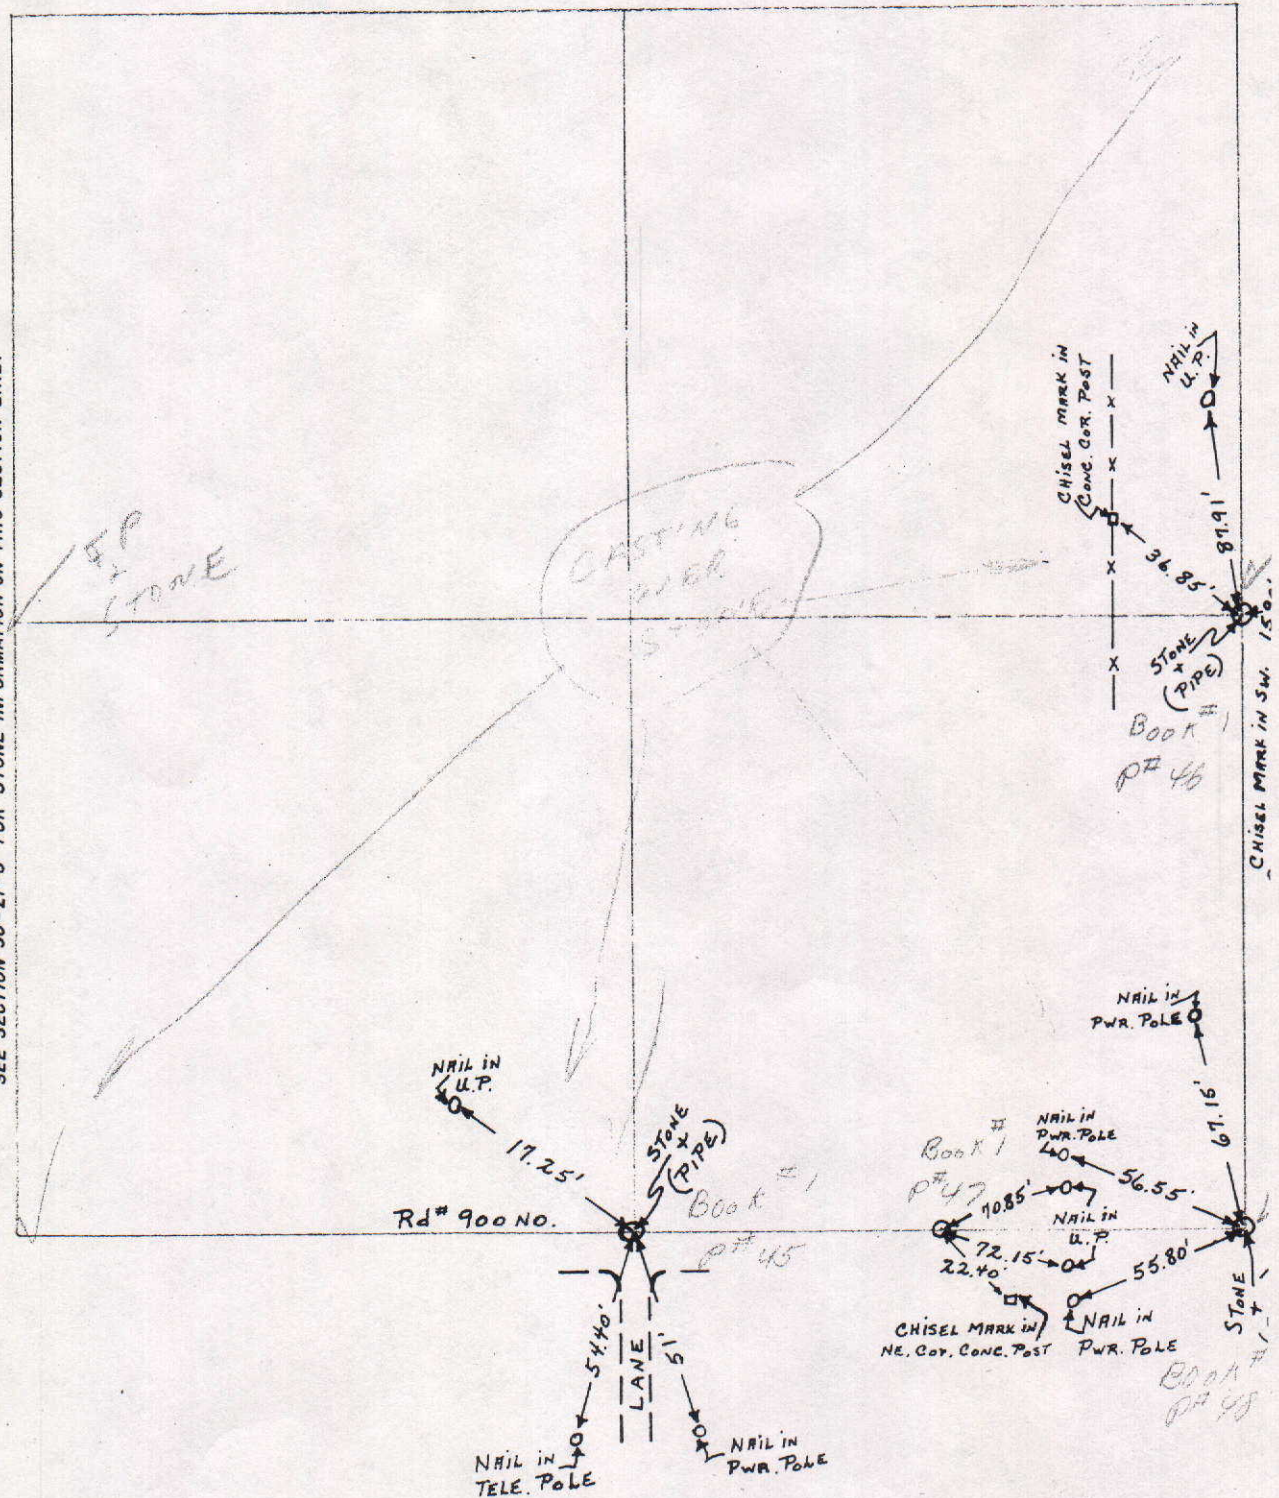

COUNTY SURVEYOR'S - SECTION CORNER TIES									
SECTION	TOWNSHIP	RANGE	BOOK	PAGE	ELEVATION	UC ZONE STATE PLANE COORD		LATITUDE	LONGITUDE
29	21	8				X =	Y =		

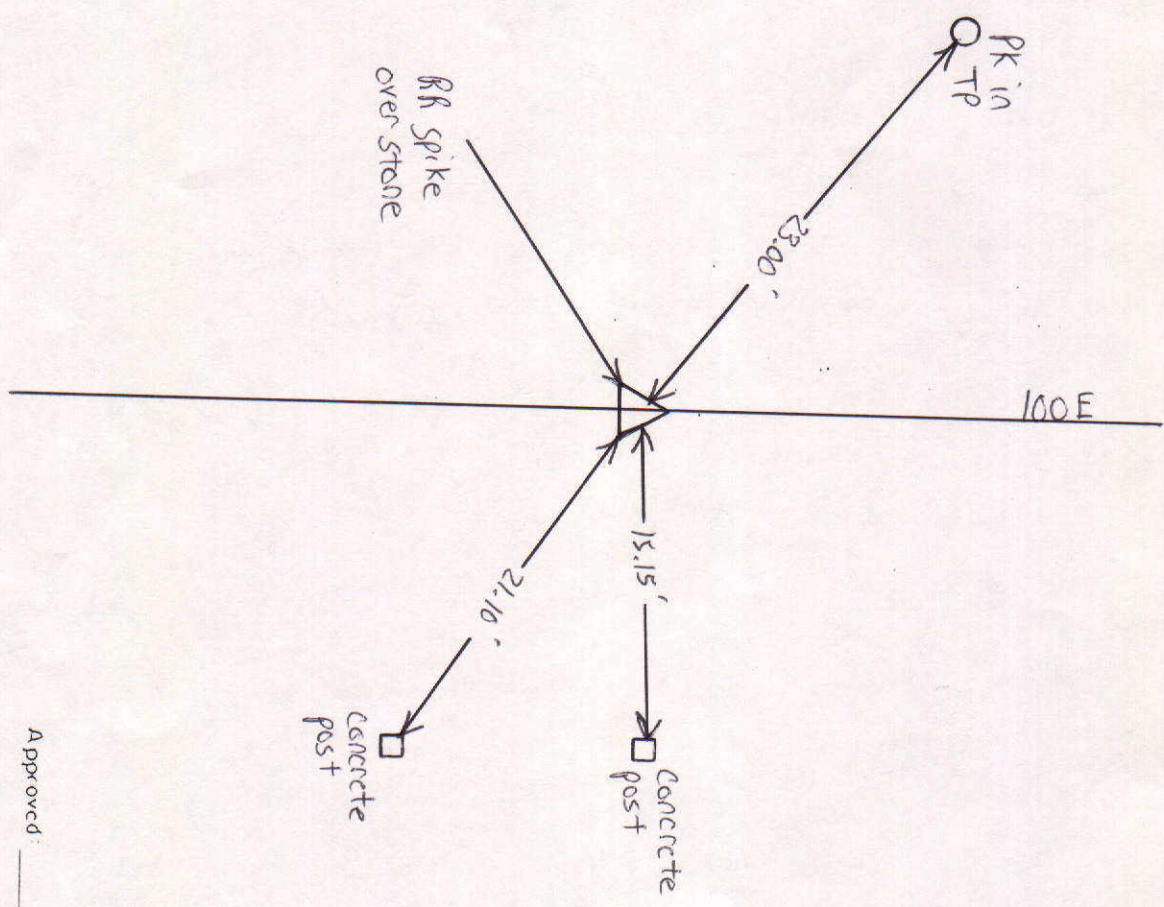

NORTH
SCALE 1" = 40'


SHEET ___ OF ___ SHEETS

Tied by: _____ Date: _____

Drawn by: BAM Date: 2-9-93

Checked by: _____ Date: _____

DESCRIPTION OF MONUMENT

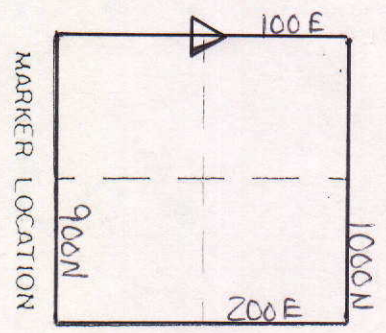

Approved: _____ Date: _____

COUNTY SURVEYOR

COUNTY SURVEYOR'S - SECTION CORNER TIES									
SECTION	TOWNSHIP	RANGE	BOOK	PAGE	ELEVATION	UC ZONE	STATE PLANE COORD	LATITUDE	LONGITUDE
29	21	8				X=	Y=		



NORTH

SCALE 1" = 40'



SHEET ___ OF ___ SHEETS

Tied by: _____ Date: _____

Drawn by: BAN Date: 2-9-93

Checked by: _____ Date: _____

DESCRIPTION OF MONUMENT

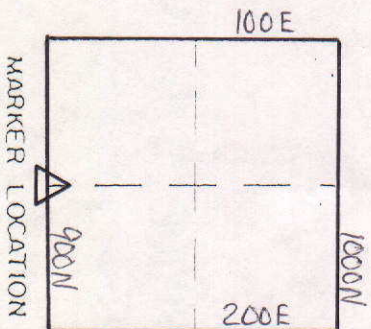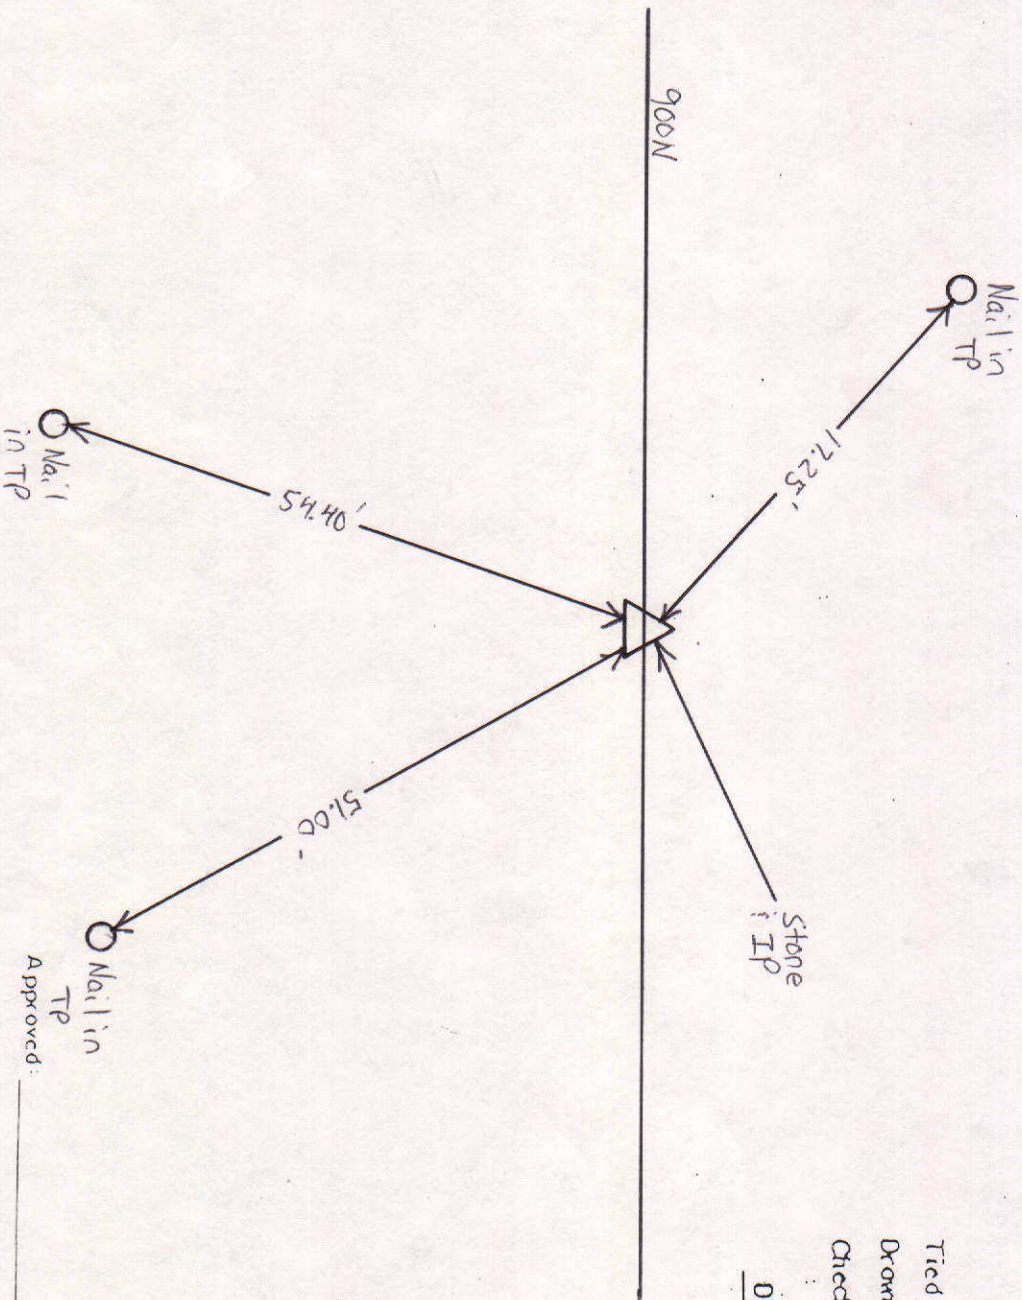

MARKER LOCATION

Approved: _____ Date: _____

COUNTY SURVEYOR

COUNTY SURVEYOR'S - SECTION CORNER TIES									
SECTION	TOWNSHIP	RANGE	BOOK	PAGE	ELEVATION	UC ZONE STATE PLANE COORD		LATITUDE	LONGITUDE
29	21	8				X =	Y =		



NORTH

SCALE 1" = 40'



SHEET ___ OF ___ SHEETS

Tied by: _____ Date: _____

Drawn by: BAN Date: 2-9-93

Checked by: _____ Date: _____

DESCRIPTION OF MONUMENT

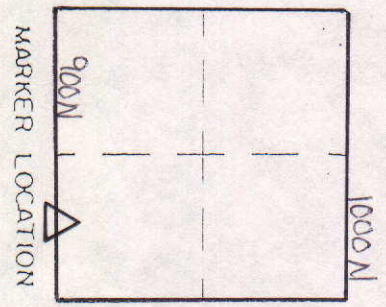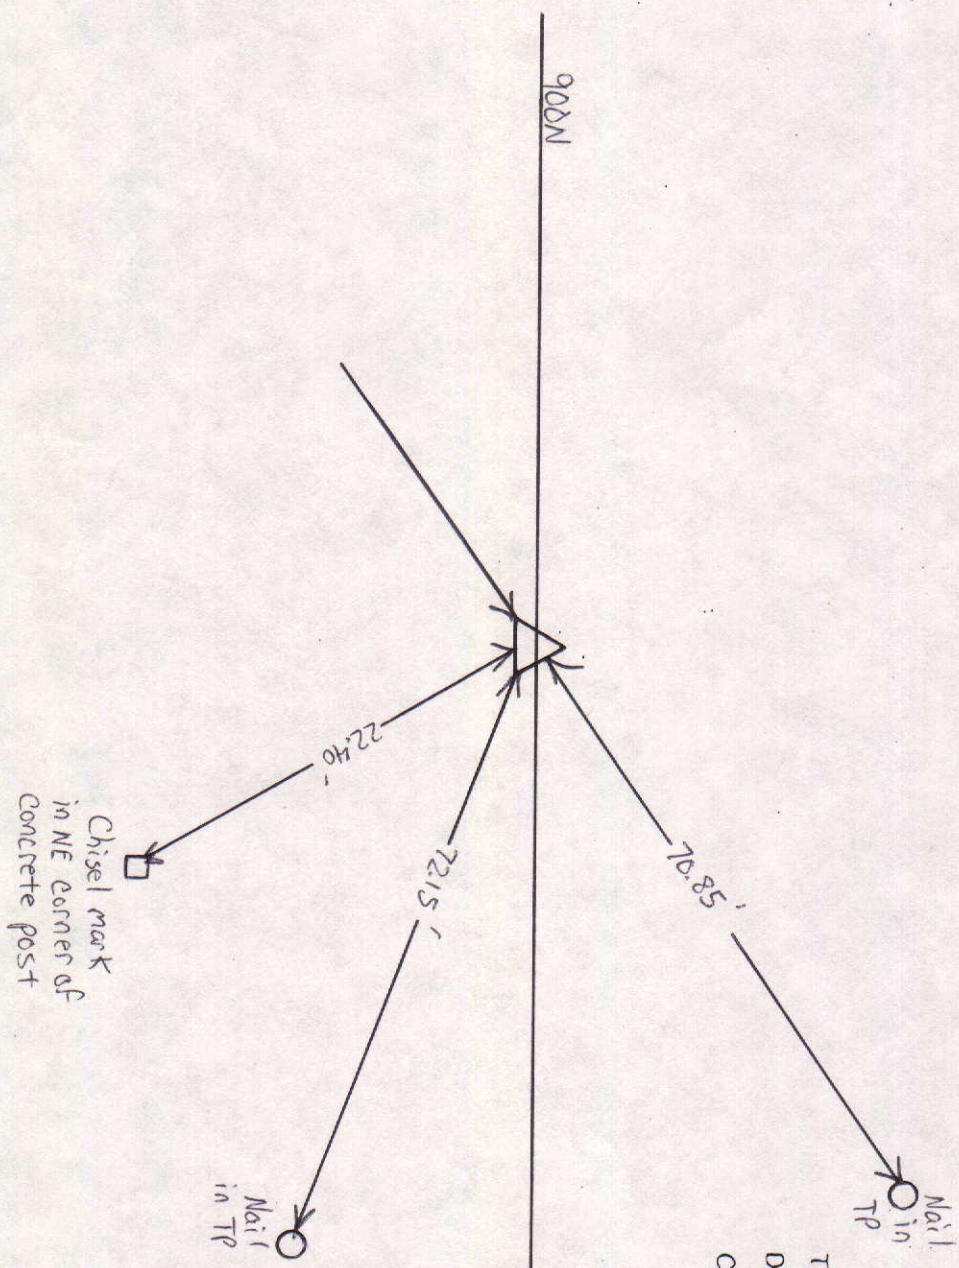

Approved: _____ Date: _____

COUNTY SURVEYOR