



SEC. 23, TWP. 18 N, R.8 E.

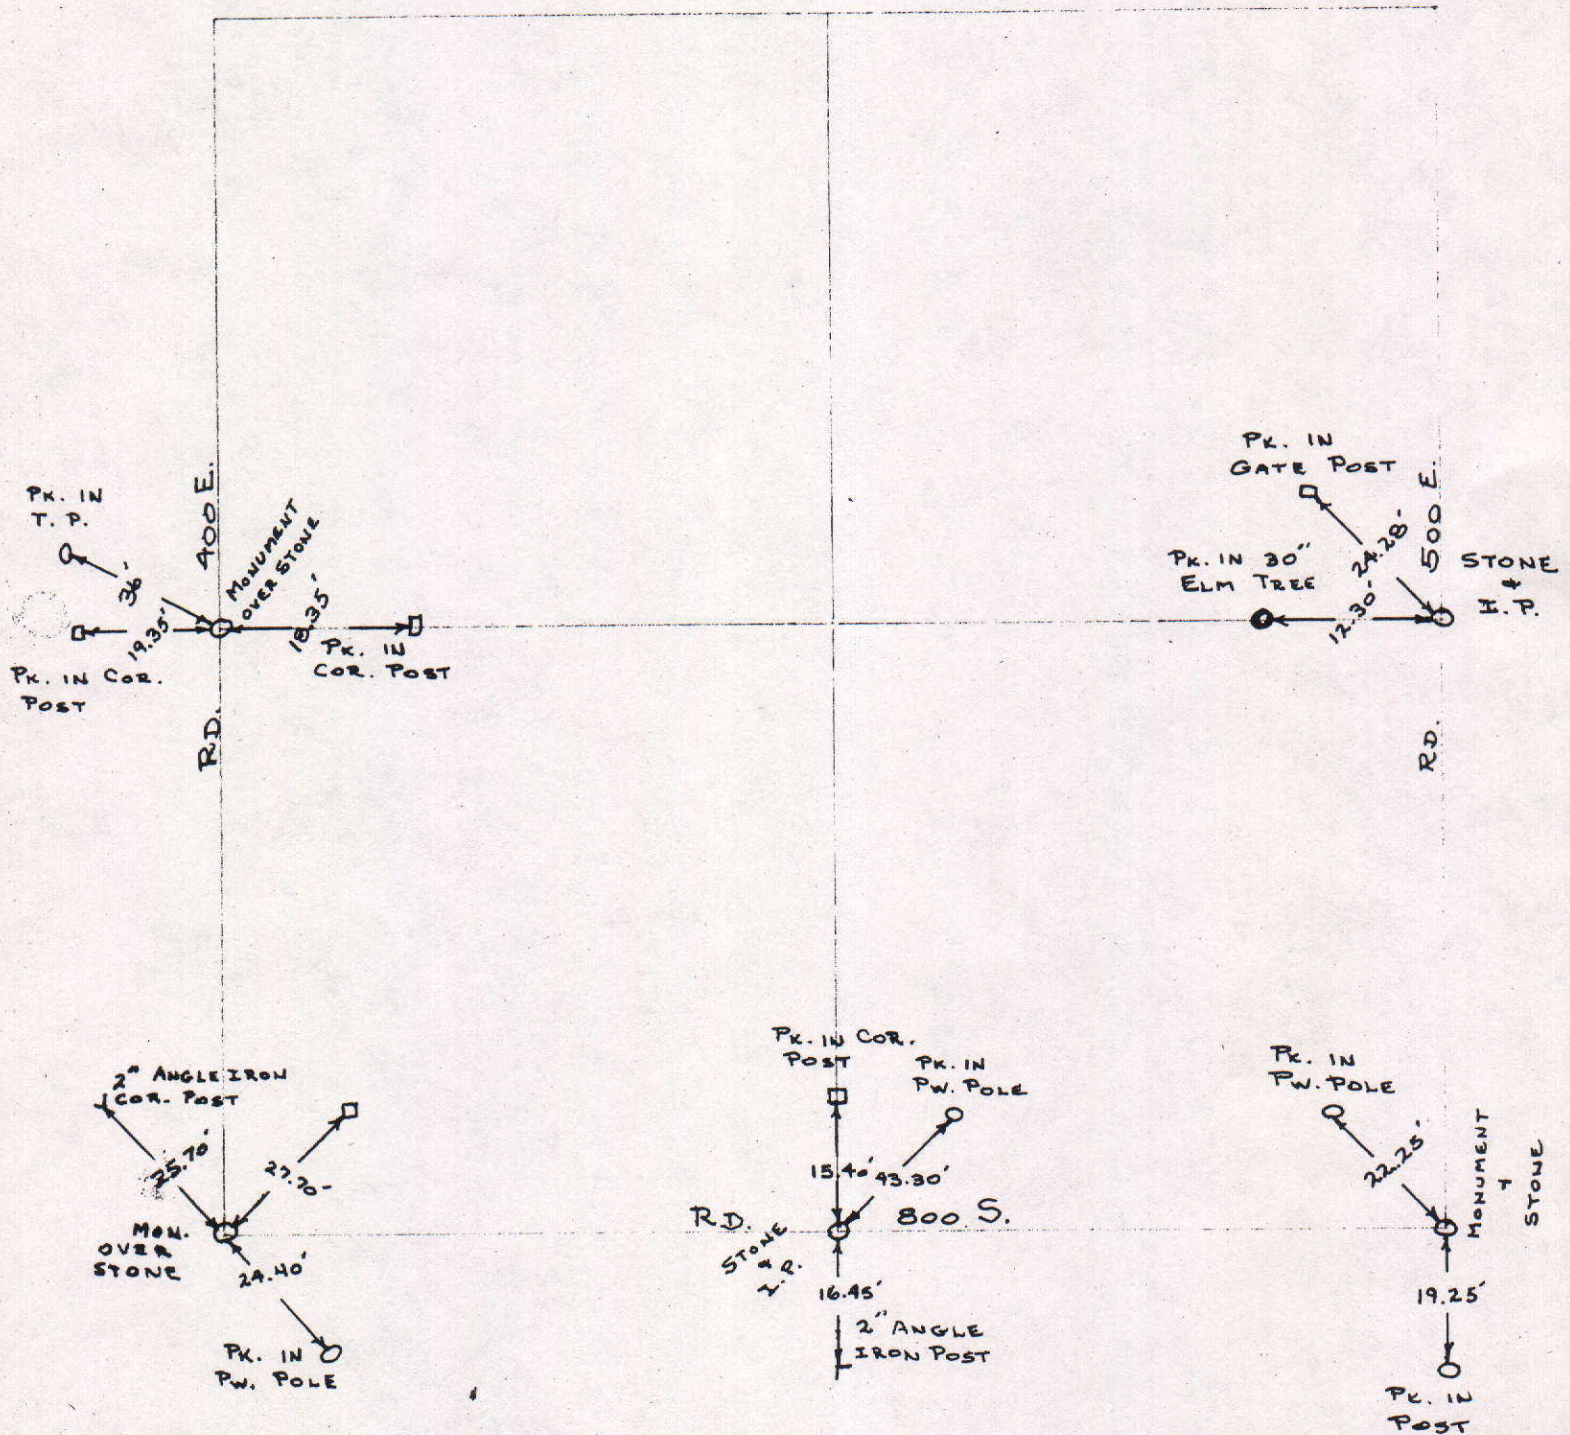

COUNTY SURVEYOR'S - SECTION CORNER TIES


SECTION	TOWNSHIP	RANGE	BOOK	PAGE	ELEVATION	UC ZONE	STATE PLANE COORD	LATITUDE	LONGITUDE
23	18	8					X=	Y=	

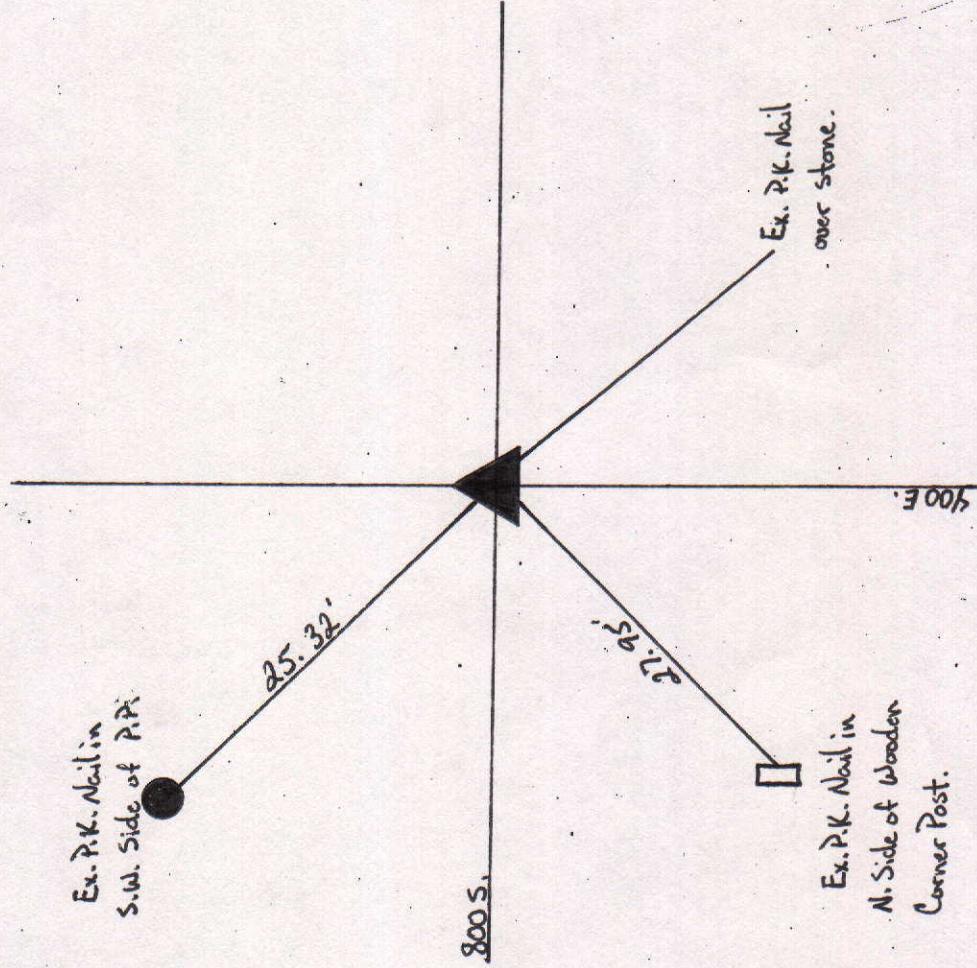

Tied by: MC/RW Date: 10/19/04
 Drawn by: MC Date: 10/22/04
 Checked by: _____ Date: _____

DESCRIPTION OF MONUMENT

Existing P.K. Nail over Stone.

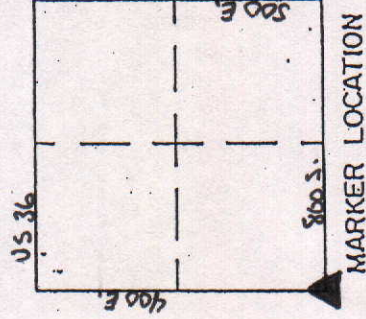


Approved: _____

Date: _____


COUNTY SURVEYOR'S - SECTION CORNER TIES								
SECTION	TOWNSHIP	RANGE	BOOK	PAGE	ELEVATION	UC ZONE STATE PLANE COORD	LATITUDE	LONGITUDE
23	18	8				X= Y=		

SECTION	TOWNSHIP	RANGE	BOOK	PAGE	ELEVATION	UC ZONE STATE PLANE COORD	LATITUDE	LONGITUDE
23	18	8				X=	Y=	

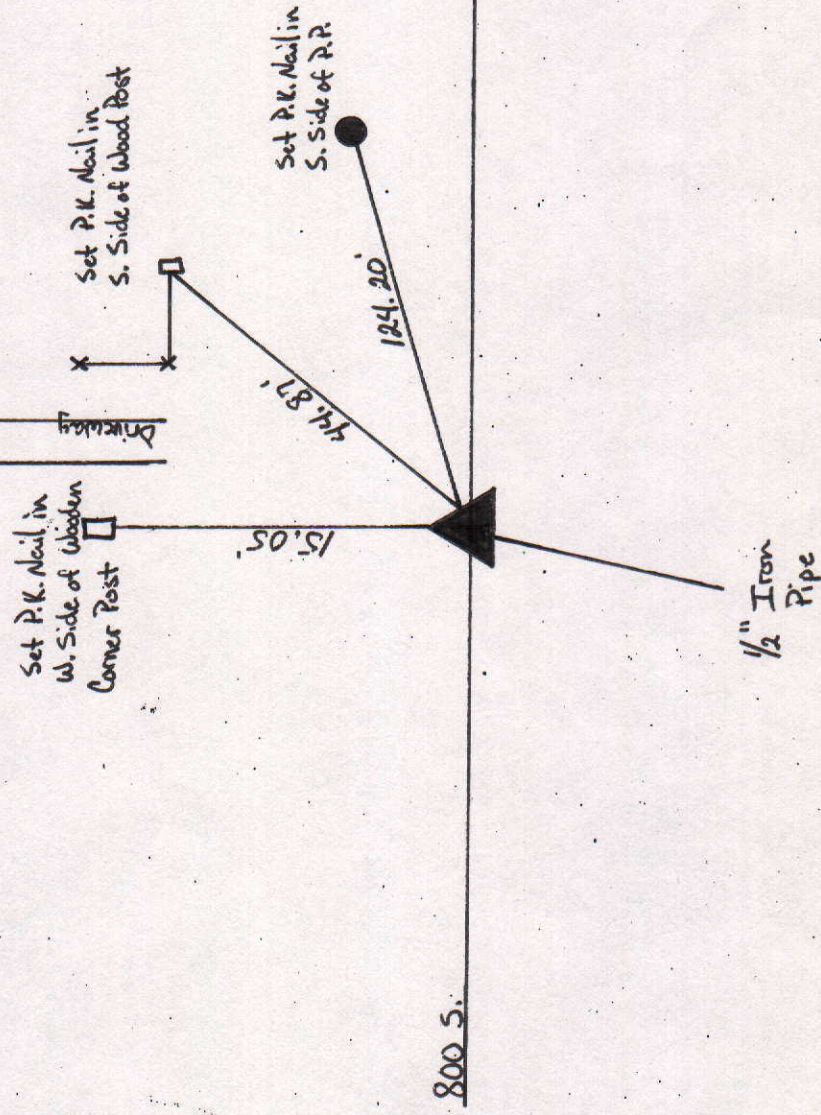

DESCRIPTION OF MONUMENT

1/2" Iron Pipe - flush
w/ Asphalt Road.

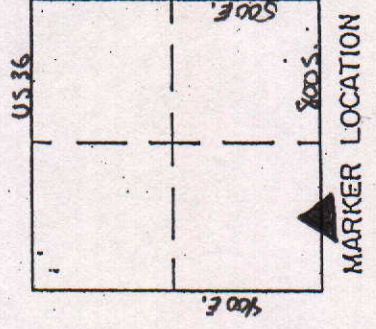

Date:


COUNTY SURVEYOR'S - SECTION CORNER TIES

SECTION	TOWNSHIP	RANGE	BOOK	PAGE	ELEVATION	UC ZONE	STATE PLANE COORD	LATITUDE	LONGITUDE
23	18	8					X=	Y=	

X Set P.K. Nail in W. Side of Wooden Corner Post.

Ex. P.K. Nail in W. Side of P.P.

Set P.K. Nail in X N.E. Side of Wooden Post

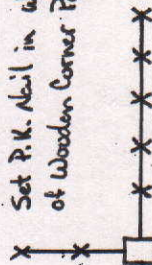

19.80'

17.50'

31.77'

800 S.


1/2" Iron Pipe



Tied by: MC/AM Date: 10/21/04
 Drawn by: MC Date: 10/22/04
 Checked by: _____ Date: _____

DESCRIPTION OF MONUMENT

1/2" Iron Pipe flush w/ Asphalt Road.

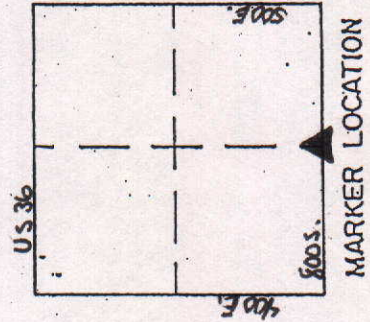

Approved: _____

Date: _____

COUNTY SURVEYOR'S - SECTION CORNER TIES



SECTION	TOWNSHIP	RANGE	BOOK	PAGE	ELEVATION	UC ZONE	STATE PLANE COORD	LATITUDE	LONGITUDE
23	18	8				X=	Y=		



Tied by: MC/KW Date: 10/21/04
Drawn by: MC Date: 10/22/04
Checked by: _____ Date: _____

DESCRIPTION OF MONUMENT

Rail Road Spike flush
w/ Asphalt Road.

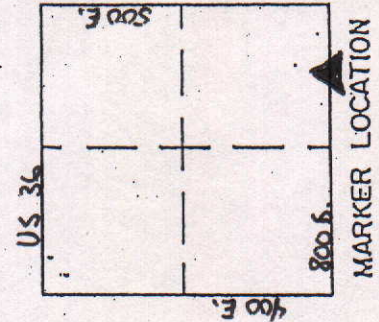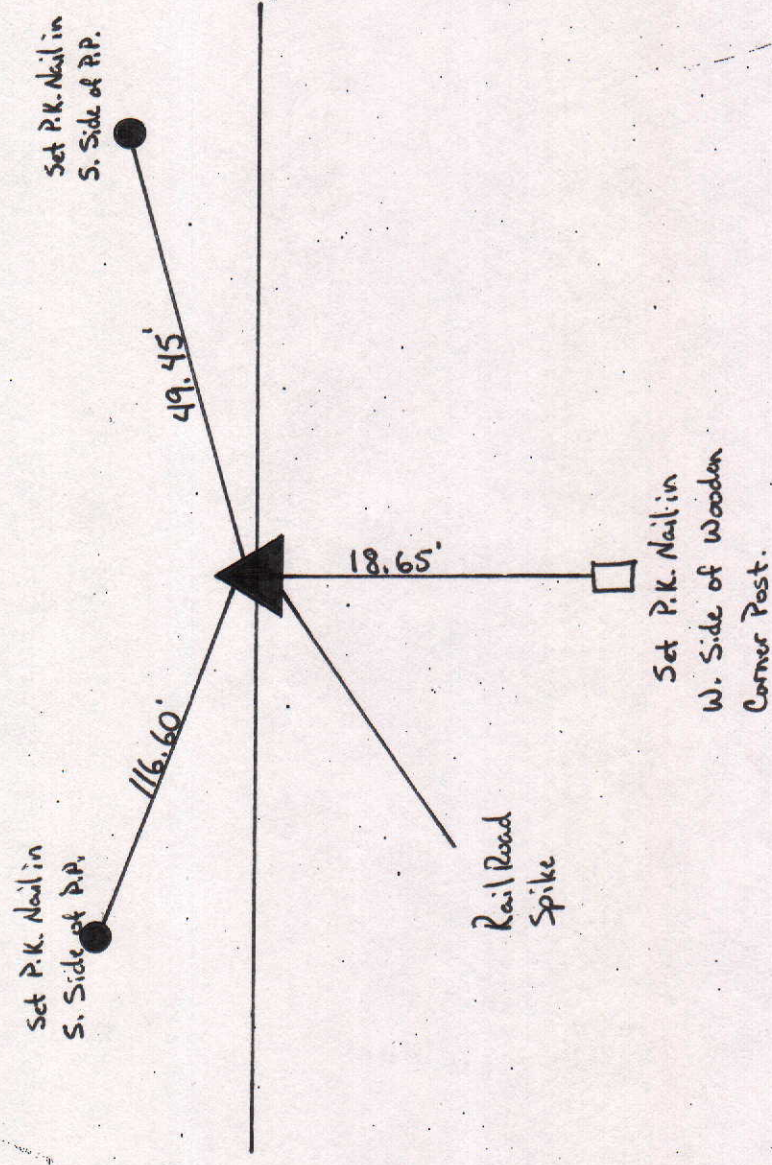


Approved: _____

Date: _____

COUNTY SURVEYOR'S - SECTION CORNER TIES


SECTION	TOWNSHIP	RANGE	BOOK	PAGE	ELEVATION	UC ZONE	STATE PLANE COORD	LATITUDE	LONGITUDE
23	18	8				X=	Y=		

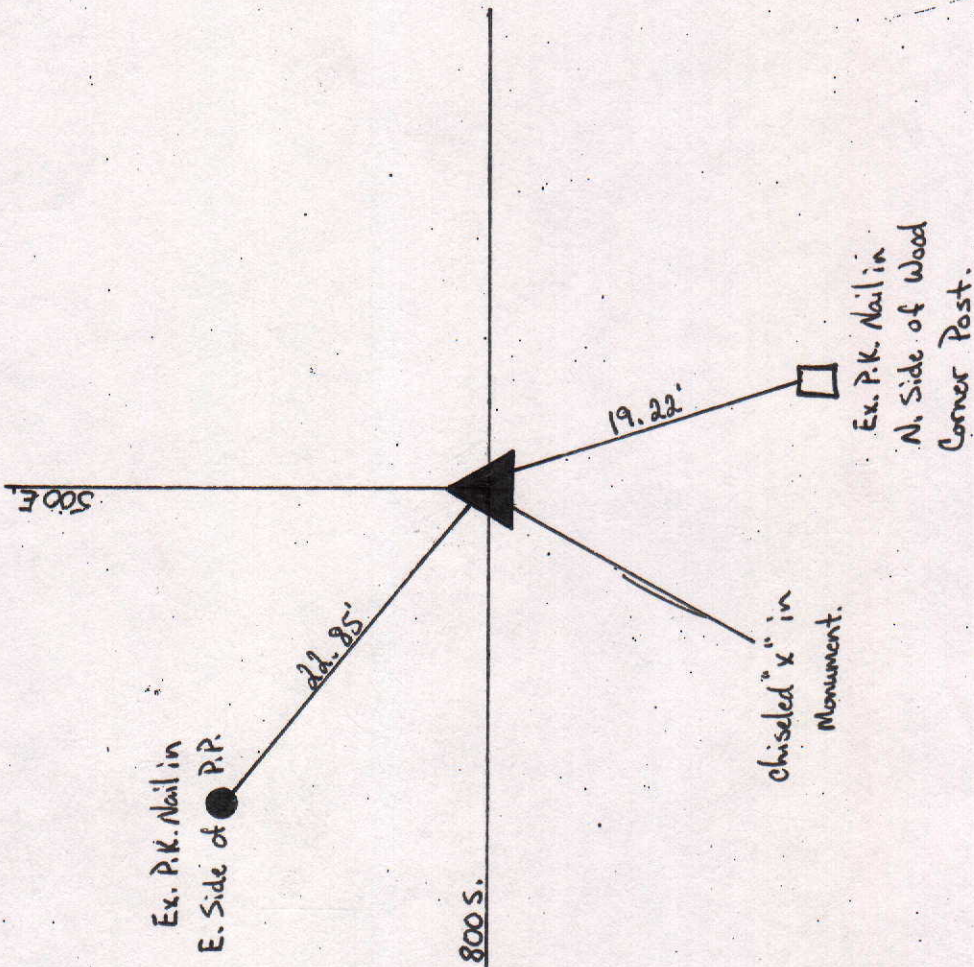

Tied by: MC/RW Date: 10/21/04
Drawn by: MC Date: 10/22/04
Checked by: _____ Date: _____

DESCRIPTION OF MONUMENT

Chiseled "x" in Monument
5" Below Asphalt Road.

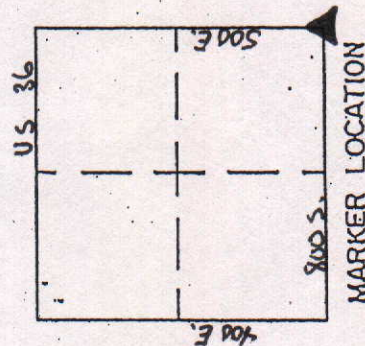


Approved: _____

Date: _____

COUNTY SURVEYOR'S - SECTION CORNER TIES


SECTION	TOWNSHIP	RANGE	BOOK	PAGE	ELEVATION	UC ZONE	STATE PLANE COORD	LATITUDE	LONGITUDE
23	18	8					X= Y=		

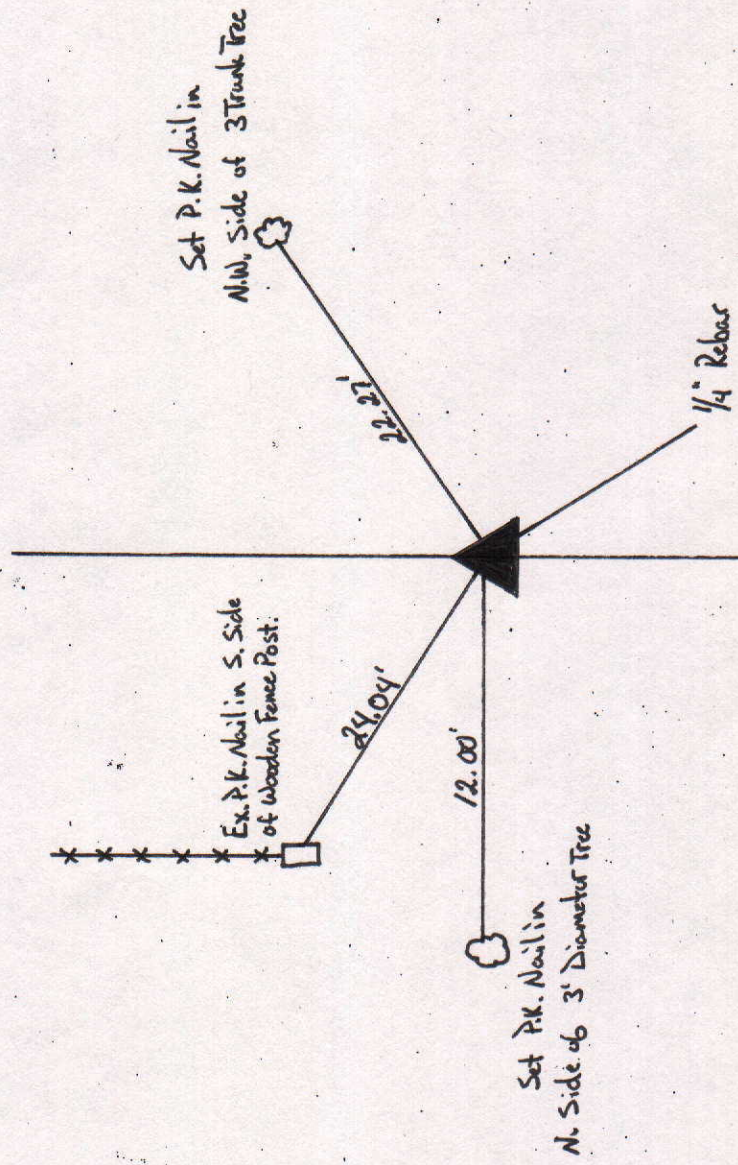

Tied by: MC/ELW Date: 10/21/04
 Drawn by: MC Date: 10/22/04
 Checked by: _____ Date: _____

DESCRIPTION OF MONUMENT

1/4" Rebar 1" Below Asphalt Road.

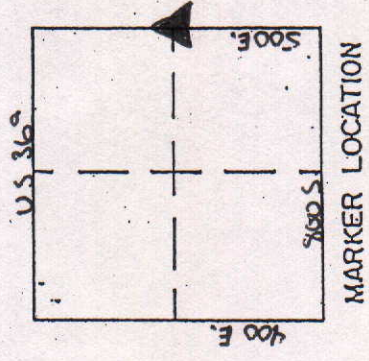

Approved: _____

Date: _____

COUNTY SURVEYOR'S - SECTION CORNER TIES									
SECTION	TOWNSHIP	RANGE	BOOK	PAGE	ELEVATION	UC ZONE	STATE PLANE COORD	LATITUDE	LONGITUDE
23	18	8					X=	Y=	





Set P.K. NAIL IN
W. SIDE OF P.P.

R.R. Spike

Tied by: RW/MC Date: 10/21/04
 Drawn by: RW Date: 10/22/04
 Checked by: _____ Date: _____

DESCRIPTION OF MONUMENT

RAILROAD SPIKE, 3" Below
Asphalt Road

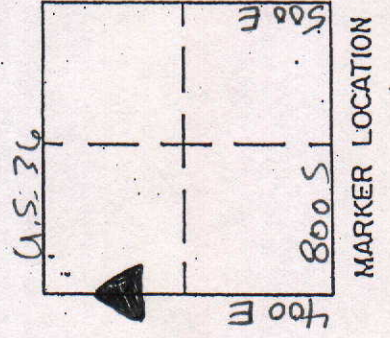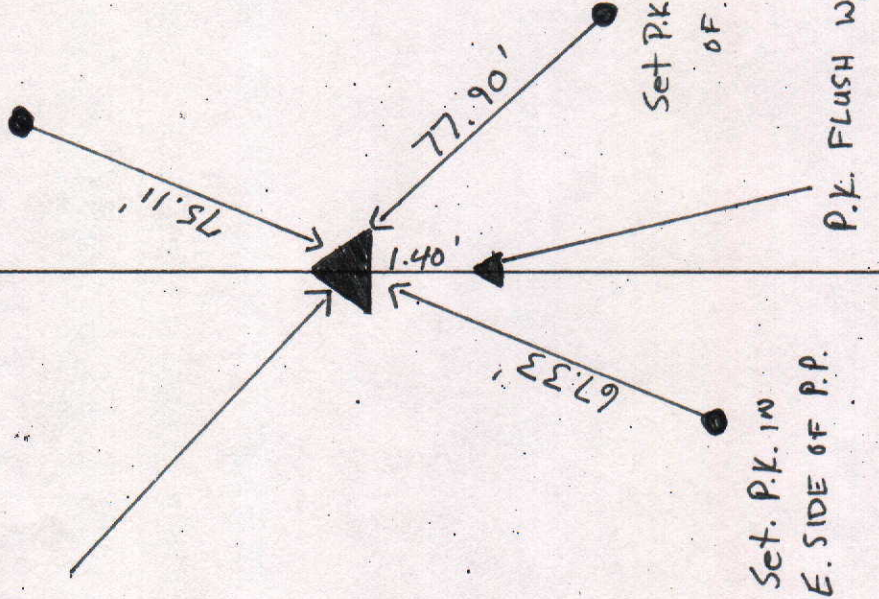

Approved: _____

Date: _____


COUNTY SURVEYOR'S - SECTION CORNER TIES

SECTION	TOWNSHIP	RANGE	BOOK	PAGE	ELEVATION	UC ZONE	STATE PLANE COORD	LATITUDE	LONGITUDE
23	18	8					X= Y=		



SET P.K. 10
S.SIDE OF
WOODEN POST


SET P.K. 10
S.SIDE OF WOOD
CORNER POST

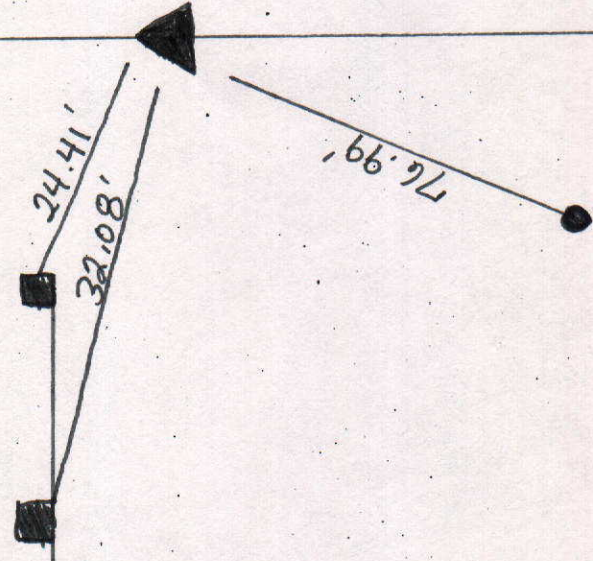

1/2" Re-bar

Tied by: RW/MC Date: 10/21/04
Drawn by: RW Date: 10/22/04
Checked by: _____ Date: _____

DESCRIPTION OF MONUMENT
1/2" Re-bar, flush w/surface
of Asphalt Road

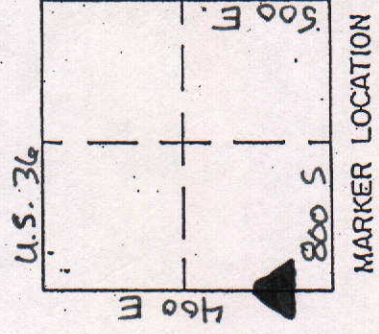

SET P.K. 10 IN E.SIDE
OF P.P.


400 E

Approved: _____

Date: _____

COUNTY SURVEYOR'S - SECTION CORNER TIES


SECTION	TOWNSHIP	RANGE	BOOK	PAGE	ELEVATION	UC ZONE	STATE PLANE COORD	LATITUDE	LONGITUDE
23	18	8					X=	Y=	

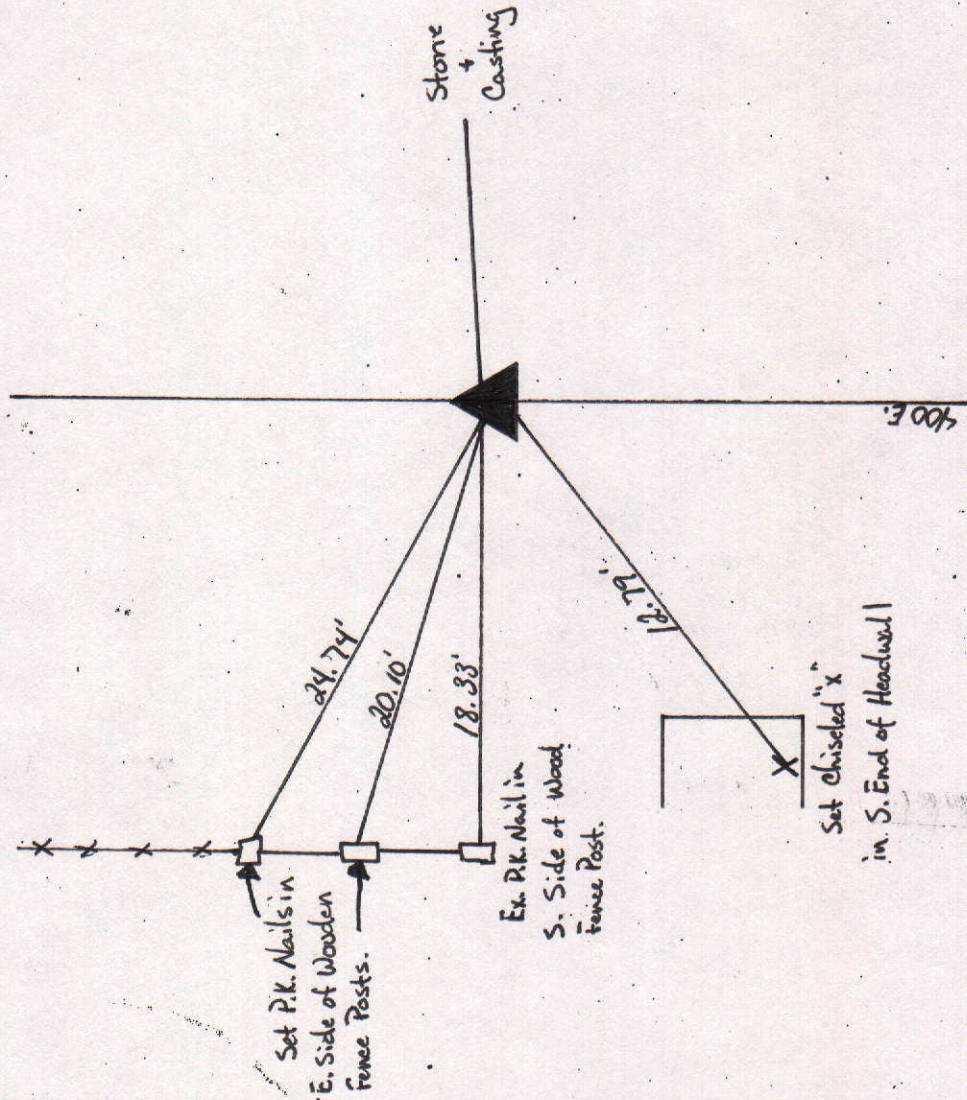

Tied by: MC/ELW Date: 10/21/04
 Drawn by: MLC Date: 10/22/04
 Checked by: _____ Date: _____

DESCRIPTION OF MONUMENT

Stone 6" Below Casting,
 Flush w/ Asphalt Road.

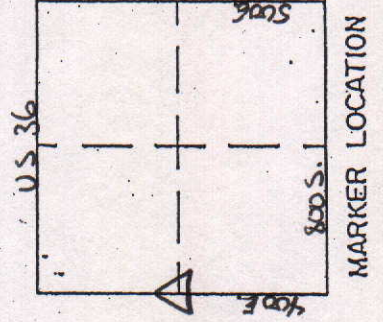


Approved: _____

Date: _____

COUNTY SURVEYOR'S - SECTION CORNER TIES

SECTION	TOWNSHIP	RANGE	BOOK	PAGE	ELEVATION	UC ZONE	STATE PLANE COORD	LATITUDE	LONGITUDE
23	18N	8E	1	4			X= Y=		

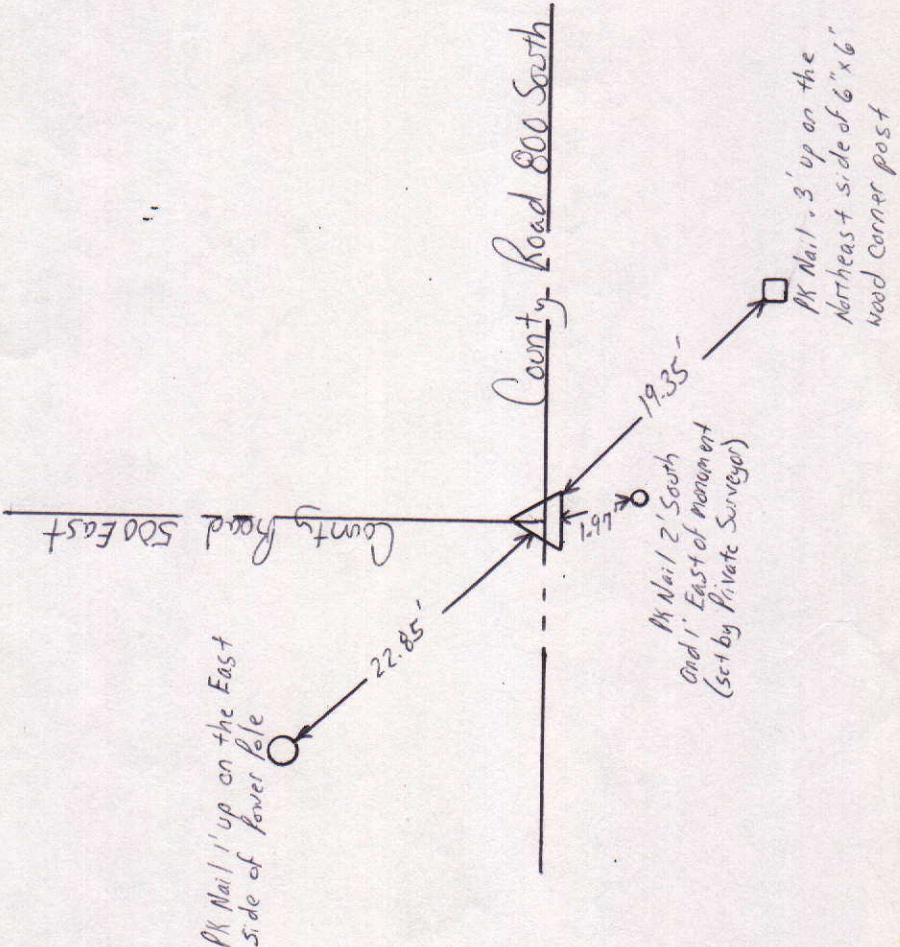

NORTH

SCALE 1" = 40'

SHEET ___ OF ___ SHEETS


Tied by: L.P. : BAN Date: 3/22/95 (10:25AM)

Drawn by: BAN Date: 5/17/95 (1:55PM)

Checked by: _____ Date: _____

DESCRIPTION OF MONUMENT

Square metal casting flush with surface of asphalt road

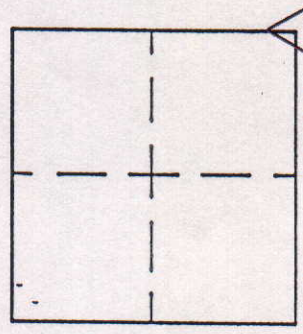

MARKER LOCATION


Approved: _____

Date: _____

COUNTY SURVEYOR

COUNTY SURVEYOR'S - SECTION CORNER TIES

SECTION	TOWNSHIP	RANGE	BOOK	PAGE	ELEVATION	UC ZONE	STATE PLANE COORD	LATITUDE	LONGITUDE
23	18N	8E	1	5		X=	Y=		

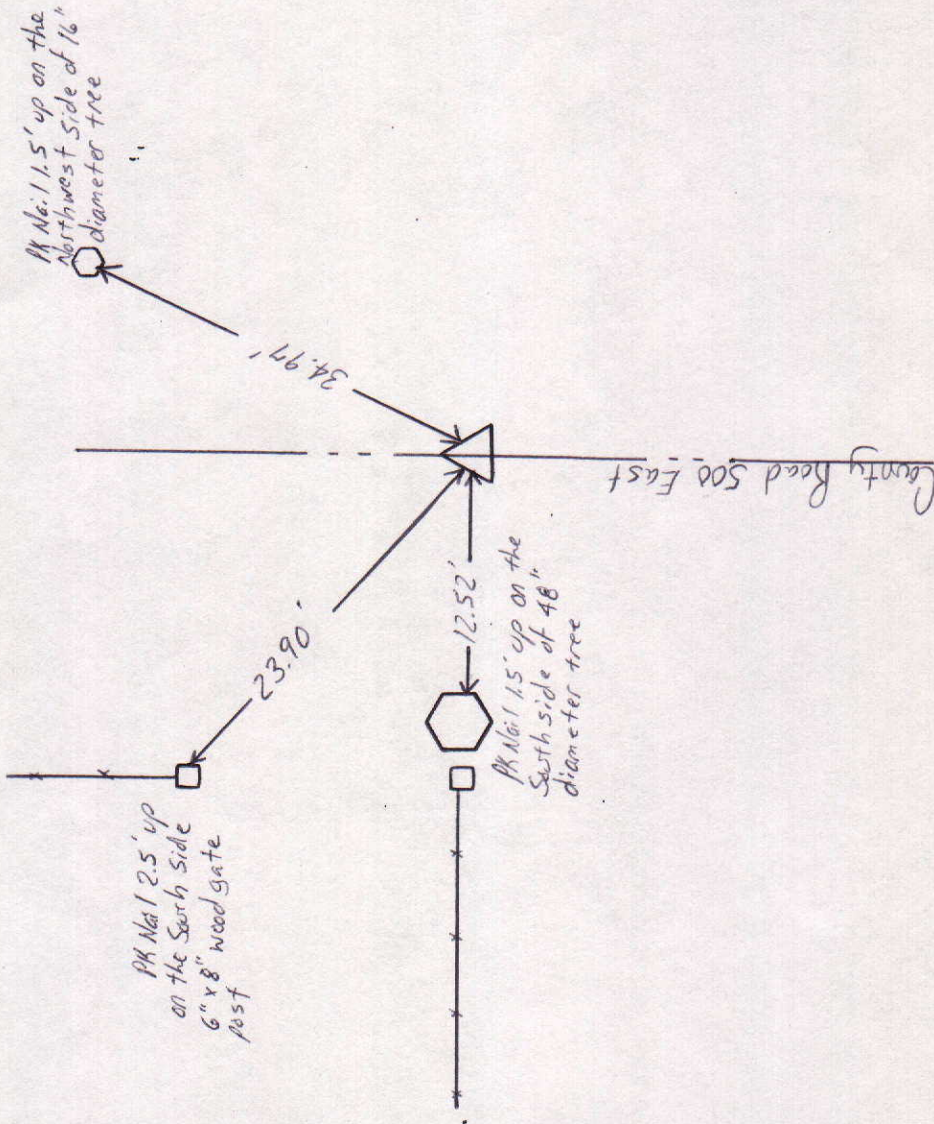

NORTH

SCALE 1" = 40'

SHEET ___ OF ___ SHEETS


Tied by: L.P. BAN Date: 3/22/95 (10:50 A.M.)

Drawn by: BAN Date: 5/17/95 (2:00 P.M.)

Checked by: ___ Date: ___

DESCRIPTION OF MONUMENT

1/2" Iron Rod 1/2" below surface of asphalt Road

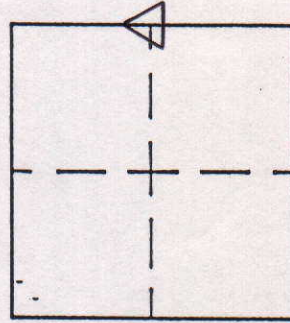


MARKER LOCATION

Approved: ___ Date: ___

COUNTY SURVEYOR


COUNTY SURVEYOR'S - SECTION CORNER TIES

SECTION	TOWNSHIP	RANGE	BOOK	PAGE	ELEVATION	UC ZONE	STATE PLANE COORD	LATITUDE	LONGITUDE
23	18N	8E					X= Y=		

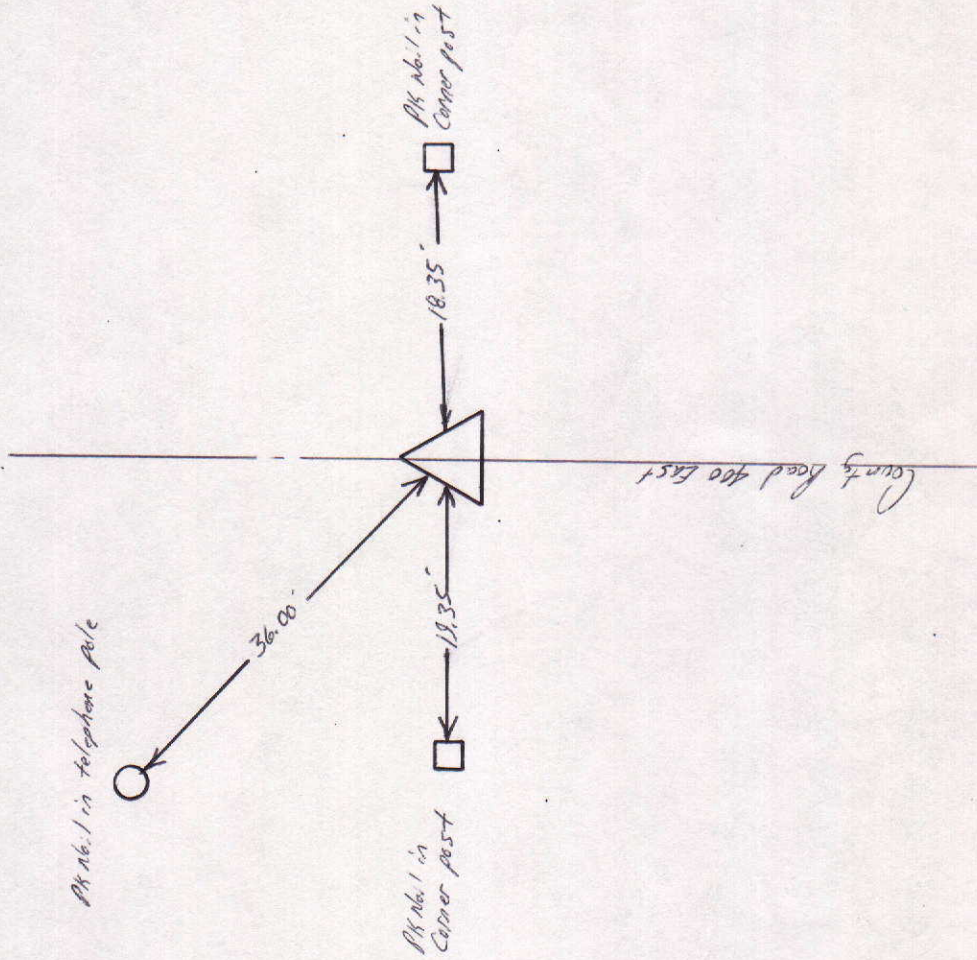

Tied by: _____ Date: _____
 Drawn by: BAN Date: 1/9/96
 Checked by: _____ Date: _____

DESCRIPTION OF MONUMENT
monument over stone

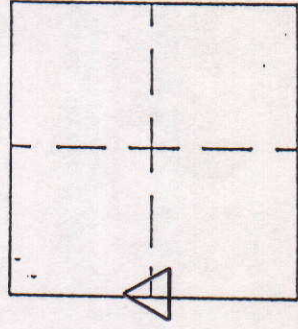

MARKER LOCATION

Approved: _____ Date: _____
 COUNTY SURVEYOR

COUNTY SURVEYOR'S - SECTION CORNER TIES

SECTION	TOWNSHIP	RANGE	BOOK	PAGE	ELEVATION	UC ZONE	STATE PLANE	COORD	LATITUDE	LONGITUDE
23	18N	8E	1	3						



NORTH

SCALE 1" = 40'

SHEET ___ OF ___ SHEETS

Tied by: L.P. i. BAN Date: 3/22/95 (10:05 A.M.)

Drawn by: BAN Date: 5/17/95 (1:45 P.M.)

Checked by: _____ Date: _____

DESCRIPTION OF MONUMENT

3/4" Iron Pipe flush with asphalt Road

County Road 800 Sixth


PK Nail 1' up on the West Side of 6" x 8" wood corner post

PK Nail 1.5' up on the West side of lower blk

23.34'

19.47'

PK Nail 1' up on the East Side of 6" x 8" wood mailbox post

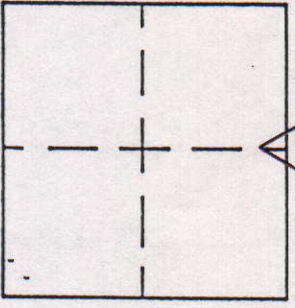

MARKER LOCATION

Approved: _____ Date: _____

COUNTY SURVEYOR

COUNTY SURVEYOR'S - SECTION CORNER TIES

SECTION	TOWNSHIP	RANGE	BOOK	PAGE	ELEVATION	UC ZONE	STATE PLANE COORD	LATITUDE	LONGITUDE
23	18N	8E					X=		
							Y=		



NORTH

SCALE 1" = 40'

SHEET ___ OF ___ SHEETS



Tied by: L.P. BAN Date: 3/22/95 (10:00 A.M.)

Drawn by: BAN Date: 5/5/95 (9:45 A.M.)

Checked by: _____ Date: _____

DESCRIPTION OF MONUMENT

Stone .5' below surface of
10" round metal casting that
is 2" below surface of asphalt
Road

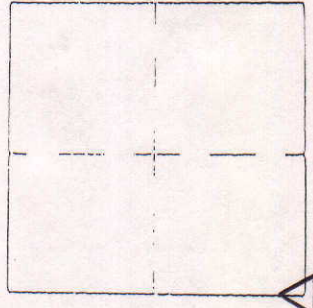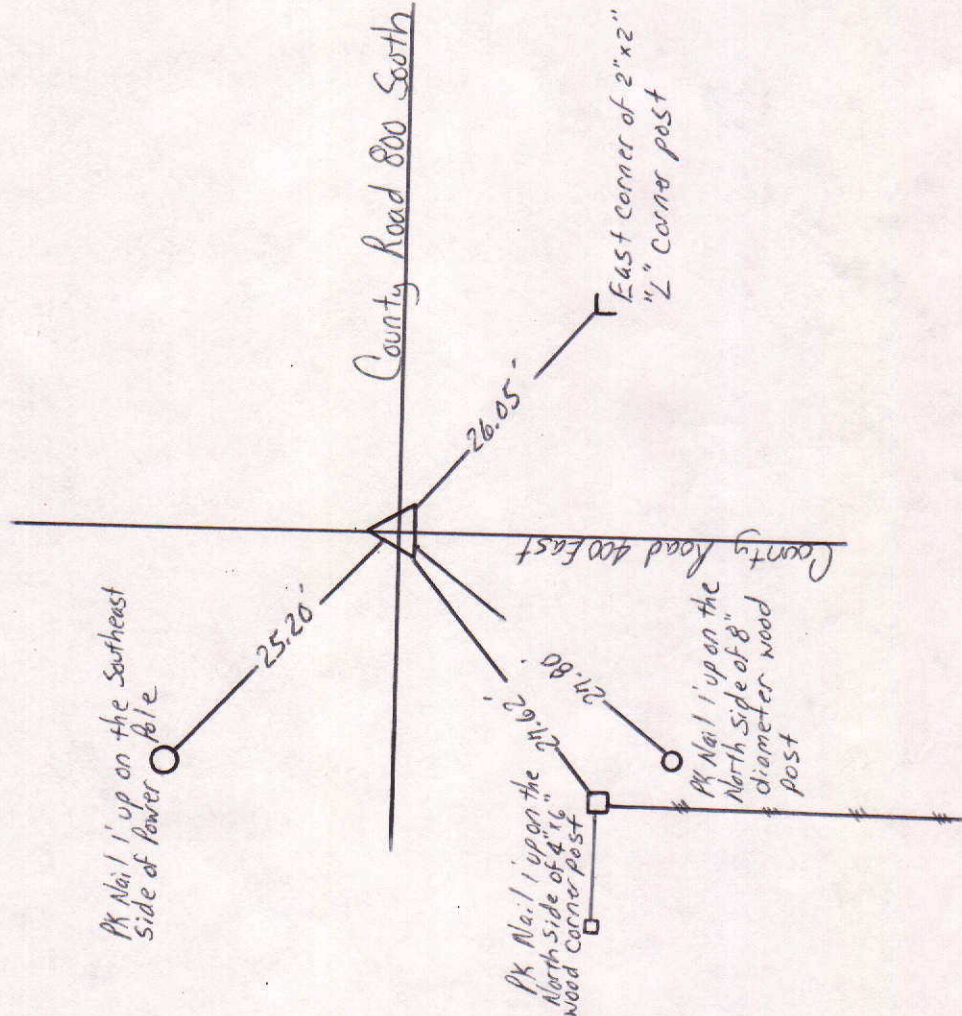

MARKER LOCATION

Approved _____

Date: _____

COUNTY SURVEYOR