

SEC. 9, TWP. 21N, R. 6 E.

IP
✓STONE

IP
✓STONE

IP
✓STONE

IP
✓STONE

COUNTY SURVEYOR'S - SECTION CORNER TIES

SECTION	TOWNSHIP	RANGE	BOOK	PAGE	ELEVATION	UC ZONE	STATE PLANE COORD	LATITUDE	LONGITUDE
9	21N	7E	27	5		X=	Y=		

PK Nail UP 1' ON
WEST side of
4" x 4" wood
corner post



Chiseled "X" UP 1' ON
North side of 6"
Steel corner post



Tied by: L.P. & J.Y. Date: 7-24-97
 Drawn by: K.B. Date: 1-12-98
 Checked by: _____ Date: _____

DESCRIPTION OF MONUMENT

1/2" Iron Pipe 0.1'
Below asphalt Pavement

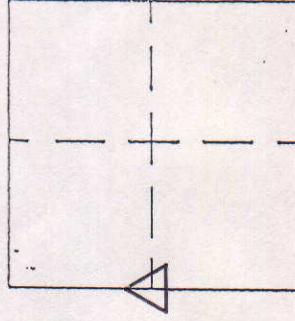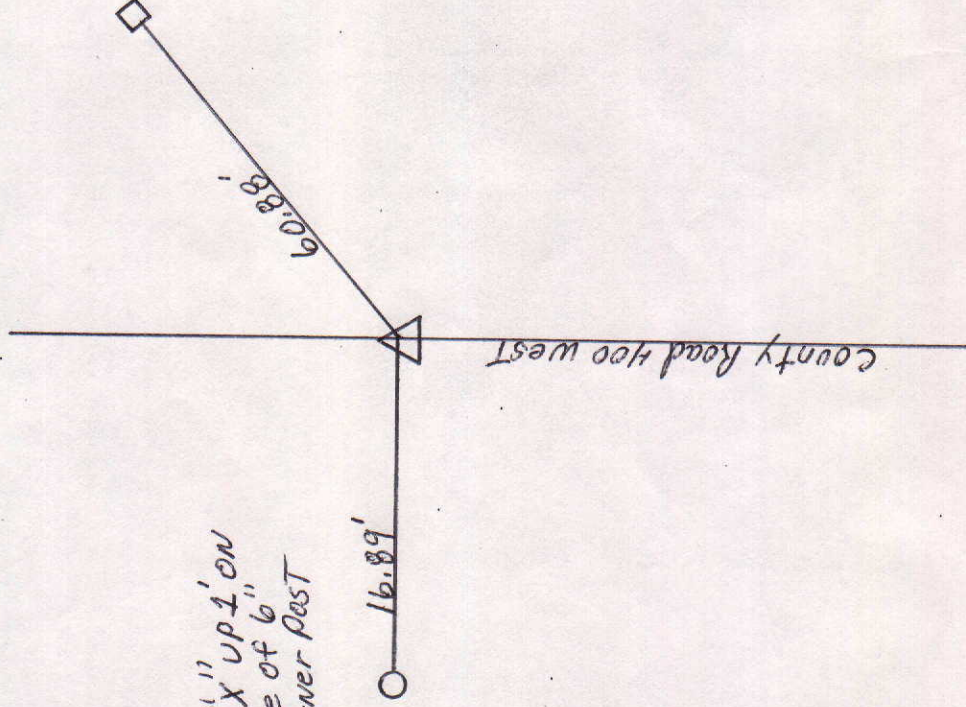

MARKER LOCATION

Approved: _____ Date: _____
 COUNTY SURVEYOR


COUNTY SURVEYOR'S - SECTION CORNER TIES

SECTION	TOWNSHIP	RANGE	BOOK	PAGE	ELEVATION	UC ZONE	STATE PLANE COORD	LATITUDE	LONGITUDE
9	21	6					X=		
							Y=		


 NORTH
 SCALE 1" = 40'
 SHEET ___ OF ___ SHEETS

Tied by: _____ Date: _____
 Drawn by: Ben Date: 1-15-93
 Checked by: _____ Date: _____

DESCRIPTION OF MONUMENT

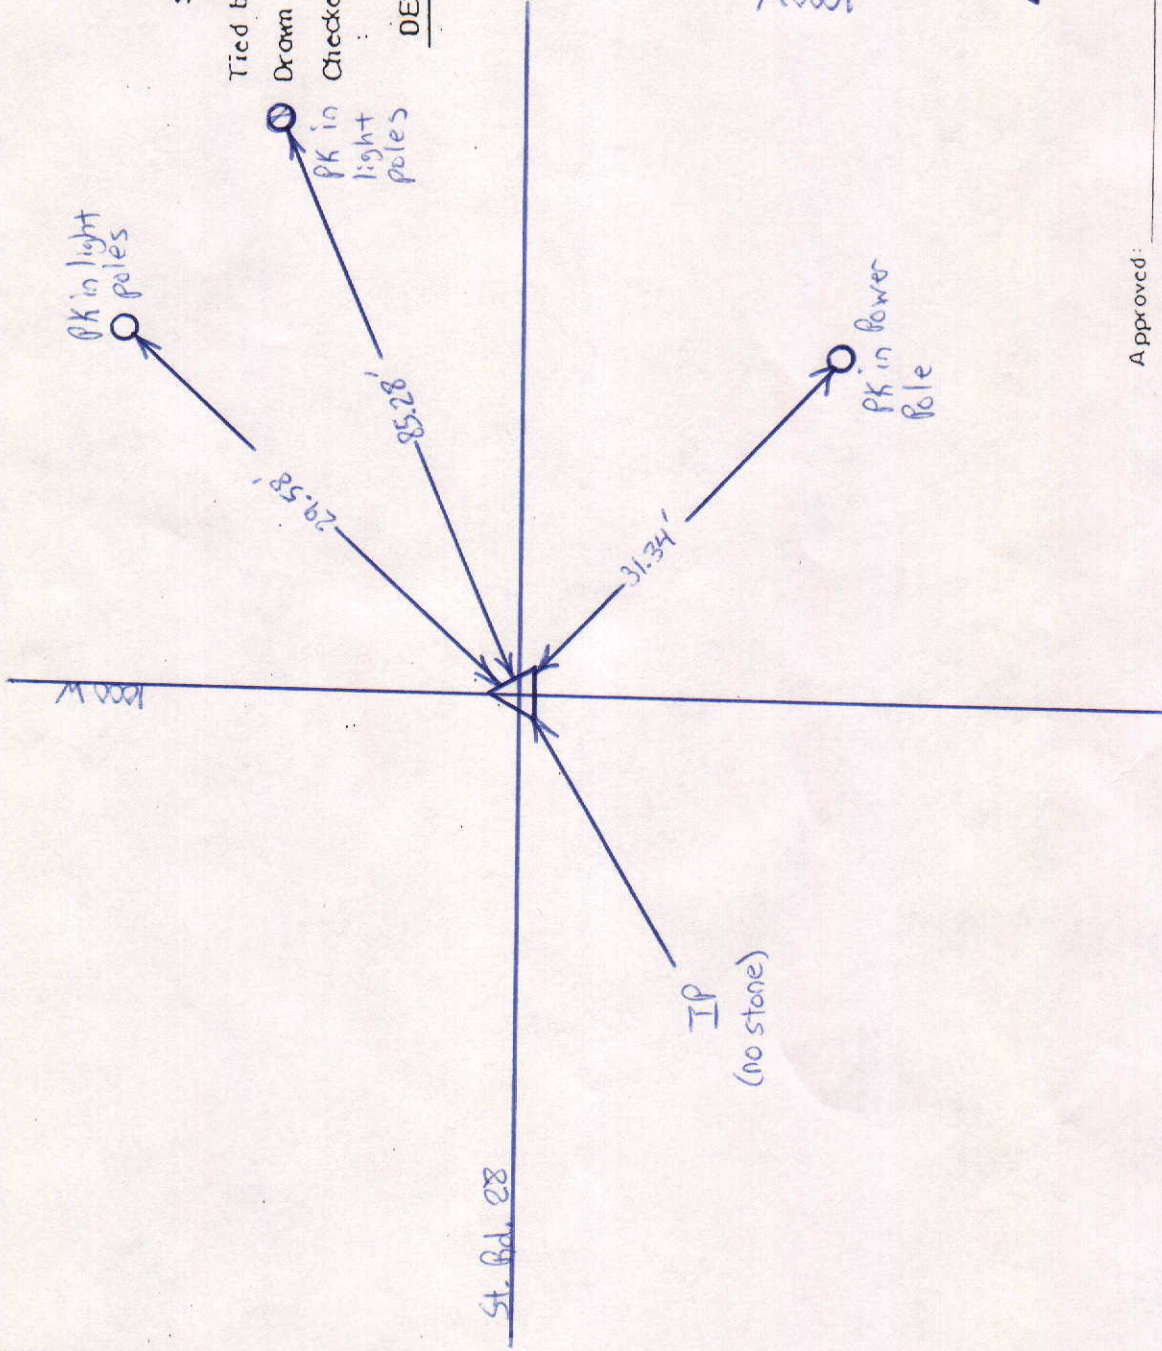

Approved: _____ Date: _____
 COUNTY SURVEYOR

COUNTY SURVEYOR'S - SECTION CORNER TIES

SECTION	TOWNSHIP	RANGE	BOOK	PAGE	ELEVATION	UC ZONE	STATE PLANE COORD	LATITUDE	LONGITUDE
9	21	6					X=	Y=	





NORTH

SCALE 1" = 40'

SHEET ___ OF ___ SHEETS

Tied by: _____ Date: _____
 Drawn by: BAN Date: 1-15-93
 Checked by: _____ Date: _____

DESCRIPTION OF MONUMENT

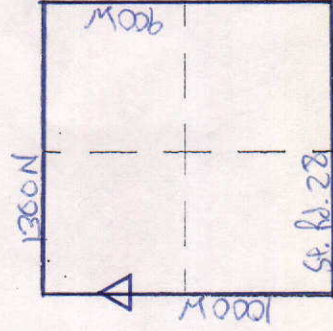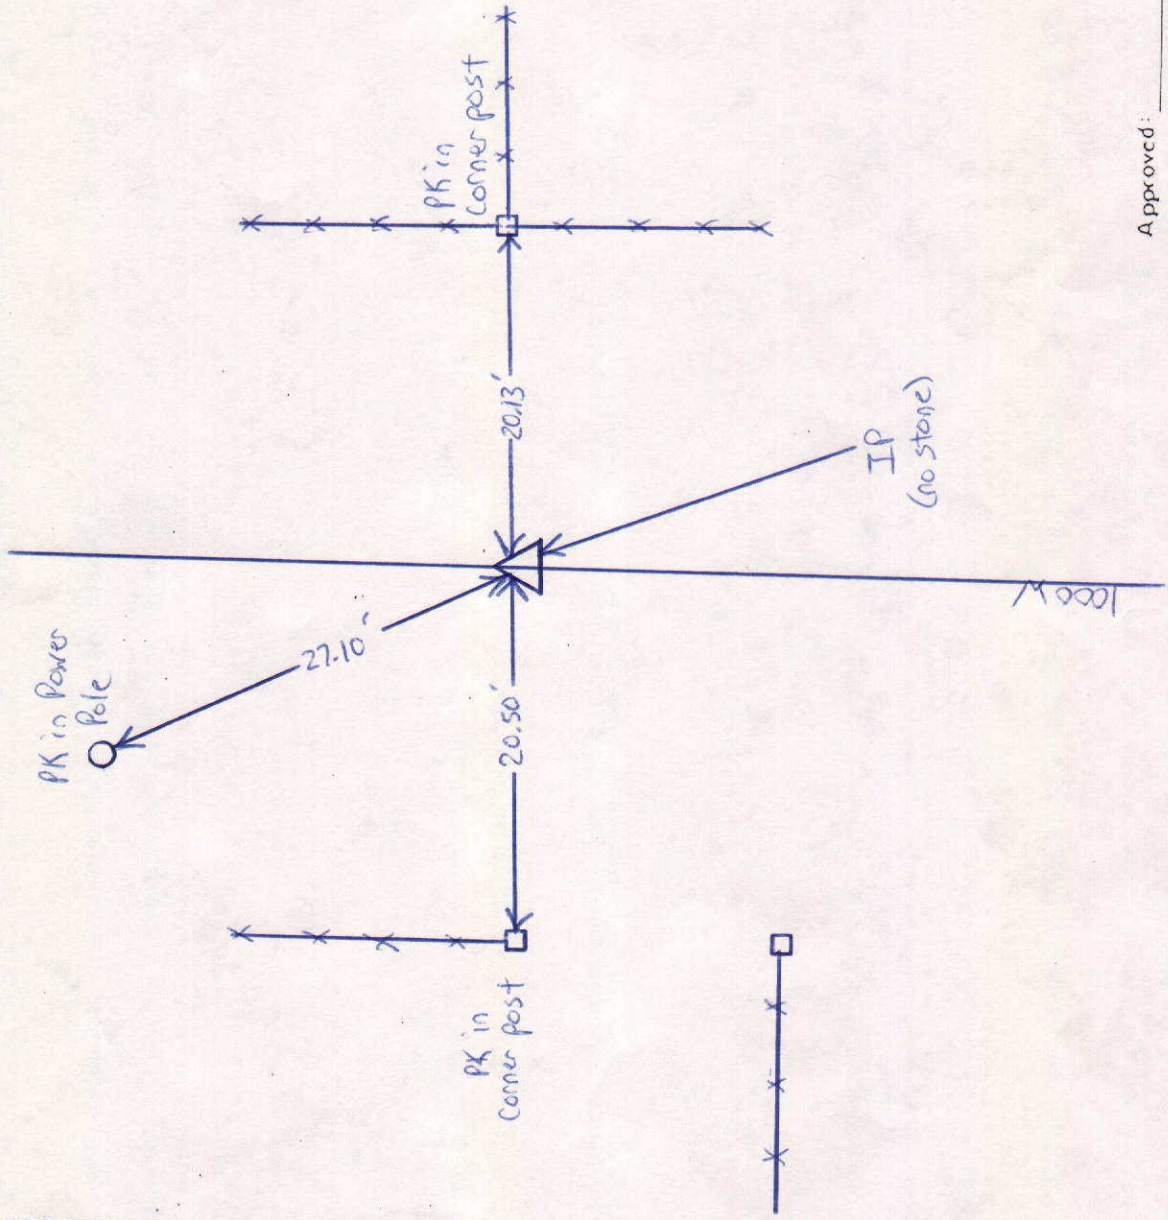


MARKER LOCATION

Approved: _____ Date: _____
 COUNTY SURVEYOR

COUNTY SURVEYOR'S - SECTION CORNER TIES

SECTION	TOWNSHIP	RANGE	BOOK	PAGE	ELEVATION	UC ZONE	STATE PLANE COORD	LATITUDE	LONGITUDE
9	21	6					X= Y=		

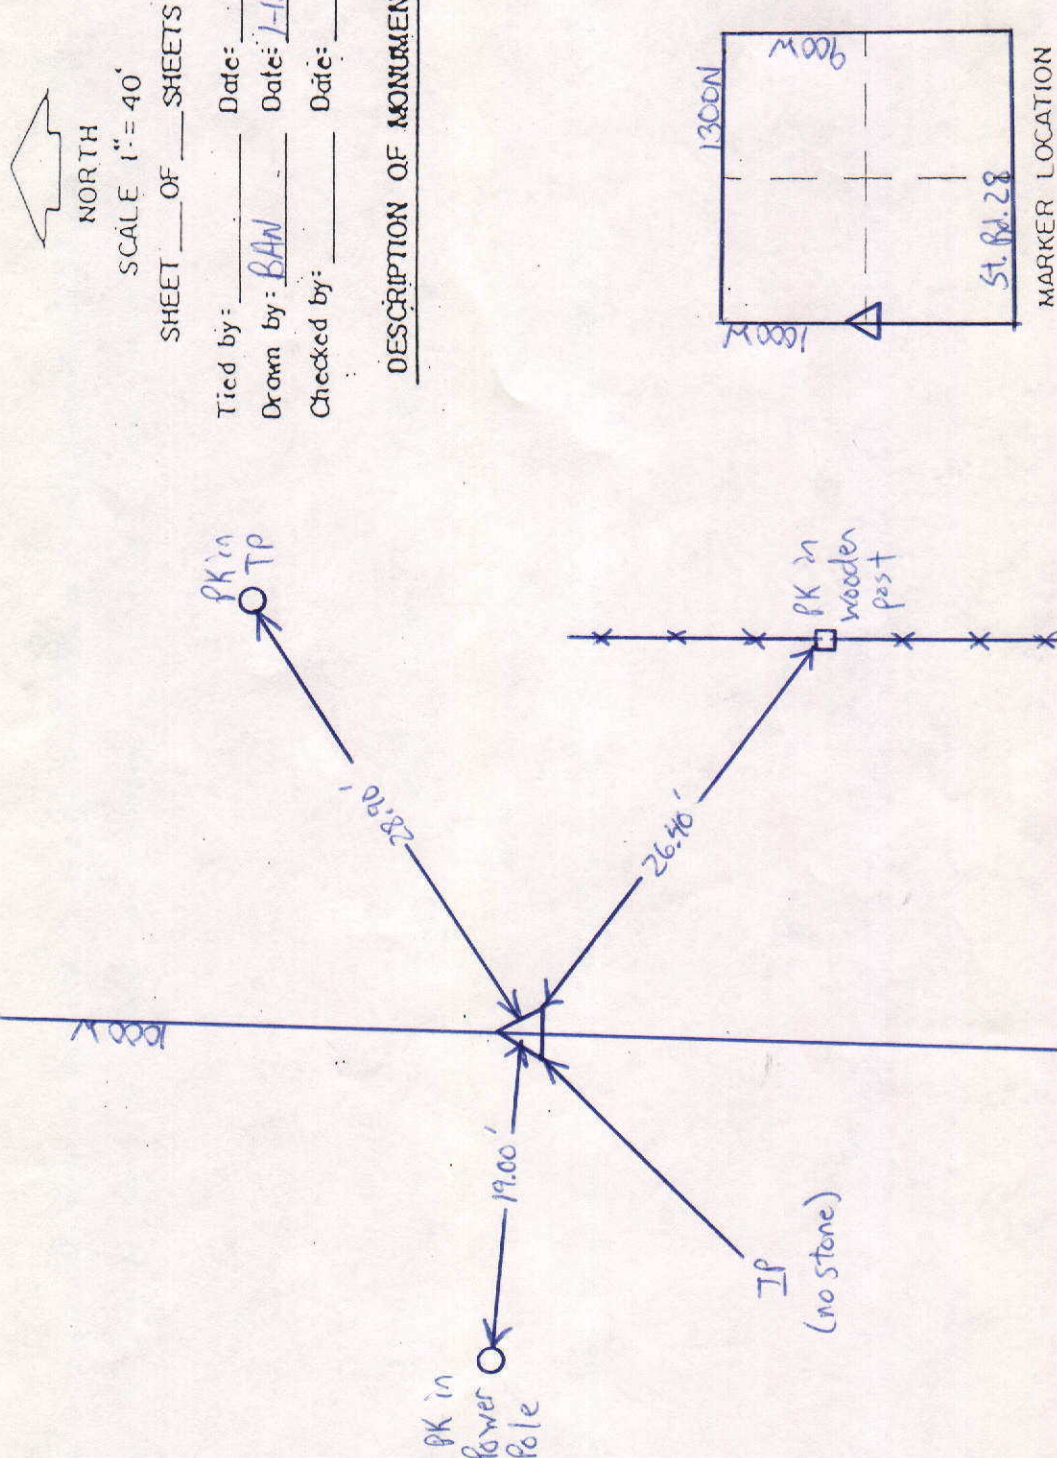

Tied by: _____ Date: _____
 Drawn by: BAW Date: 1-15-93
 Checked by: _____ Date: _____

DESCRIPTION OF MONUMENT

Approved: _____ Date: _____
 COUNTY SURVEYOR


COUNTY SURVEYOR'S - SECTION CORNER TIES

SECTION	TOWNSHIP	RANGE	BOOK	PAGE	ELEVATION	UC ZONE	STATE PLANE COORD	LATITUDE	LONGITUDE
9	21N	6E	27	6			X= Y=		



PK nail up 1' on
west side of
Telephone pole


PK nail up 1' on
south side of
6" wood corner post

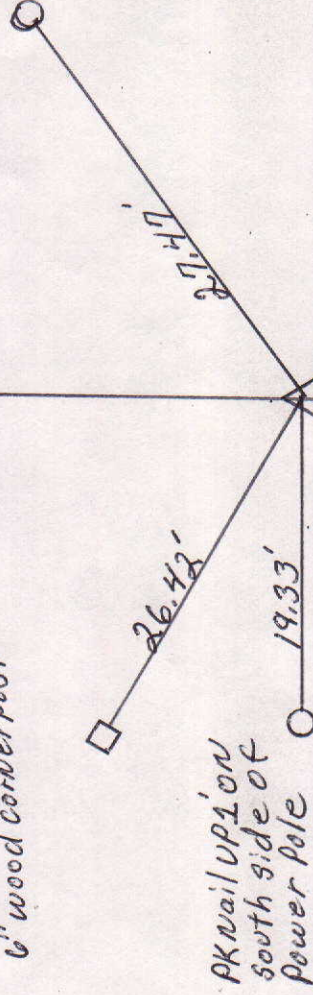

Tied by: L.P.H. Jy Date: 8-4-97
 Drawn by: K.B. Date: 1-13-99
 Checked by: _____ Date: _____

DESCRIPTION OF MONUMENT

3/8" Iron P.P.
Flush with Asphalt
Road

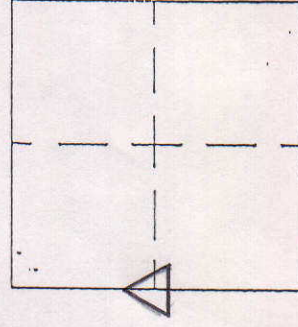


MARKER LOCATION

Approved: _____ Date: _____
 COUNTY SURVEYOR


COUNTY SURVEYOR'S - SECTION CORNER TIES

SECTION	TOWNSHIP	RANGE	BOOK	PAGE	ELEVATION	UC ZONE	STATE PLANE COORD	LATITUDE	LONGITUDE
9	21N	6E	27	5			X=	Y=	

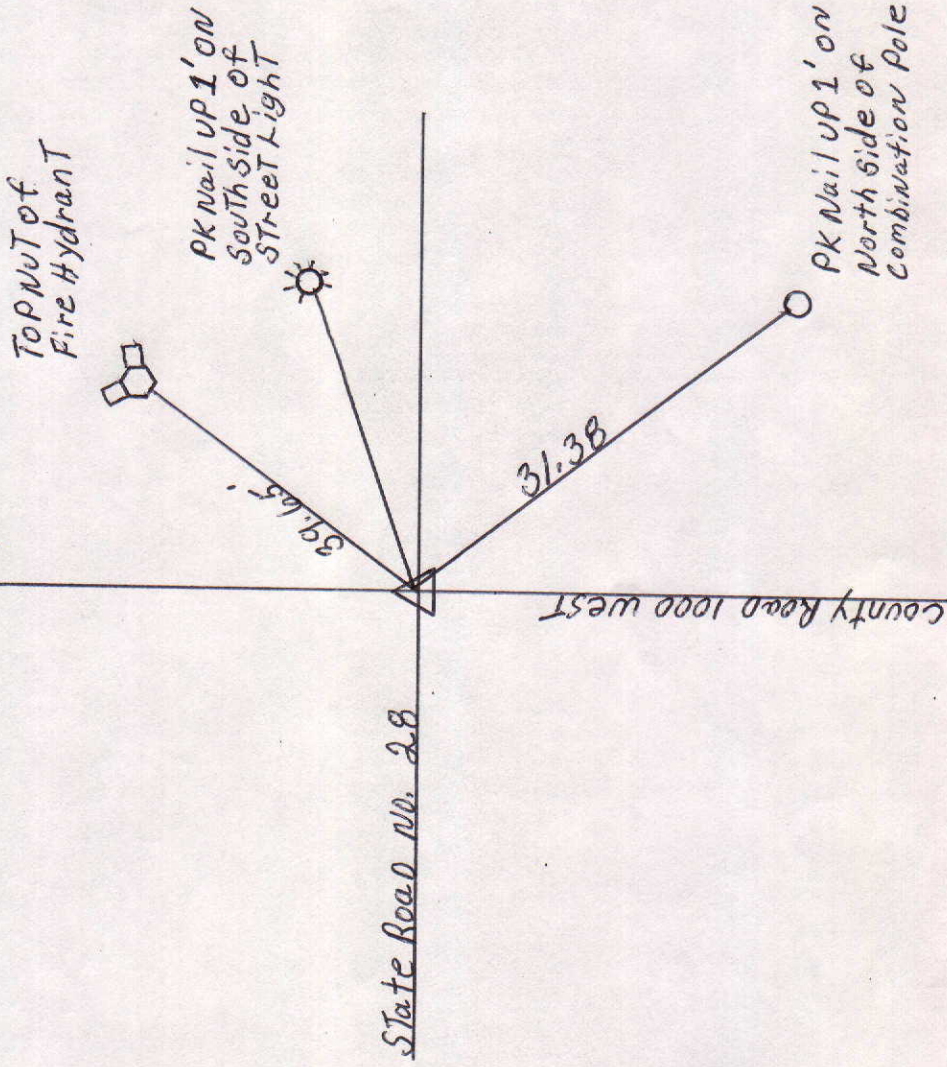

Tied by: L. Peety Date: 7-17-97
 Drawn by: K.B. Date: 1-12-99
 Checked by: _____ Date: _____

DESCRIPTION OF MONUMENT
1" Iron Pipe 0.2'
Below Asphalt Road

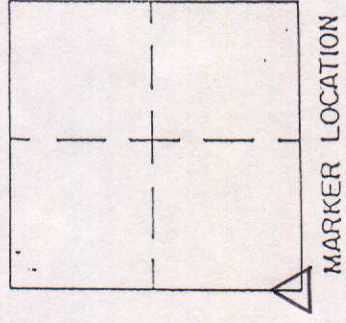



Approved: _____ Date: _____
 COUNTY SURVEYOR

COUNTY SURVEYOR'S - SECTION CORNER TIES

SECTION	TOWNSHIP	RANGE	BOOK	PAGE	ELEVATION	UC ZONE	STATE PLANE COORD	LATITUDE	LONGITUDE
9	21	6					X= Y=		

 NORTH
 SCALE 1" = 40'
 SHEET ___ OF ___ SHEETS
 Tied by: _____ Date: _____
 Drawn by: BAN Date: 1-15-93
 Checked by: _____ Date: _____

DESCRIPTION OF MONUMENT

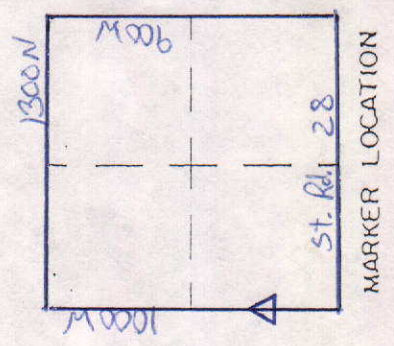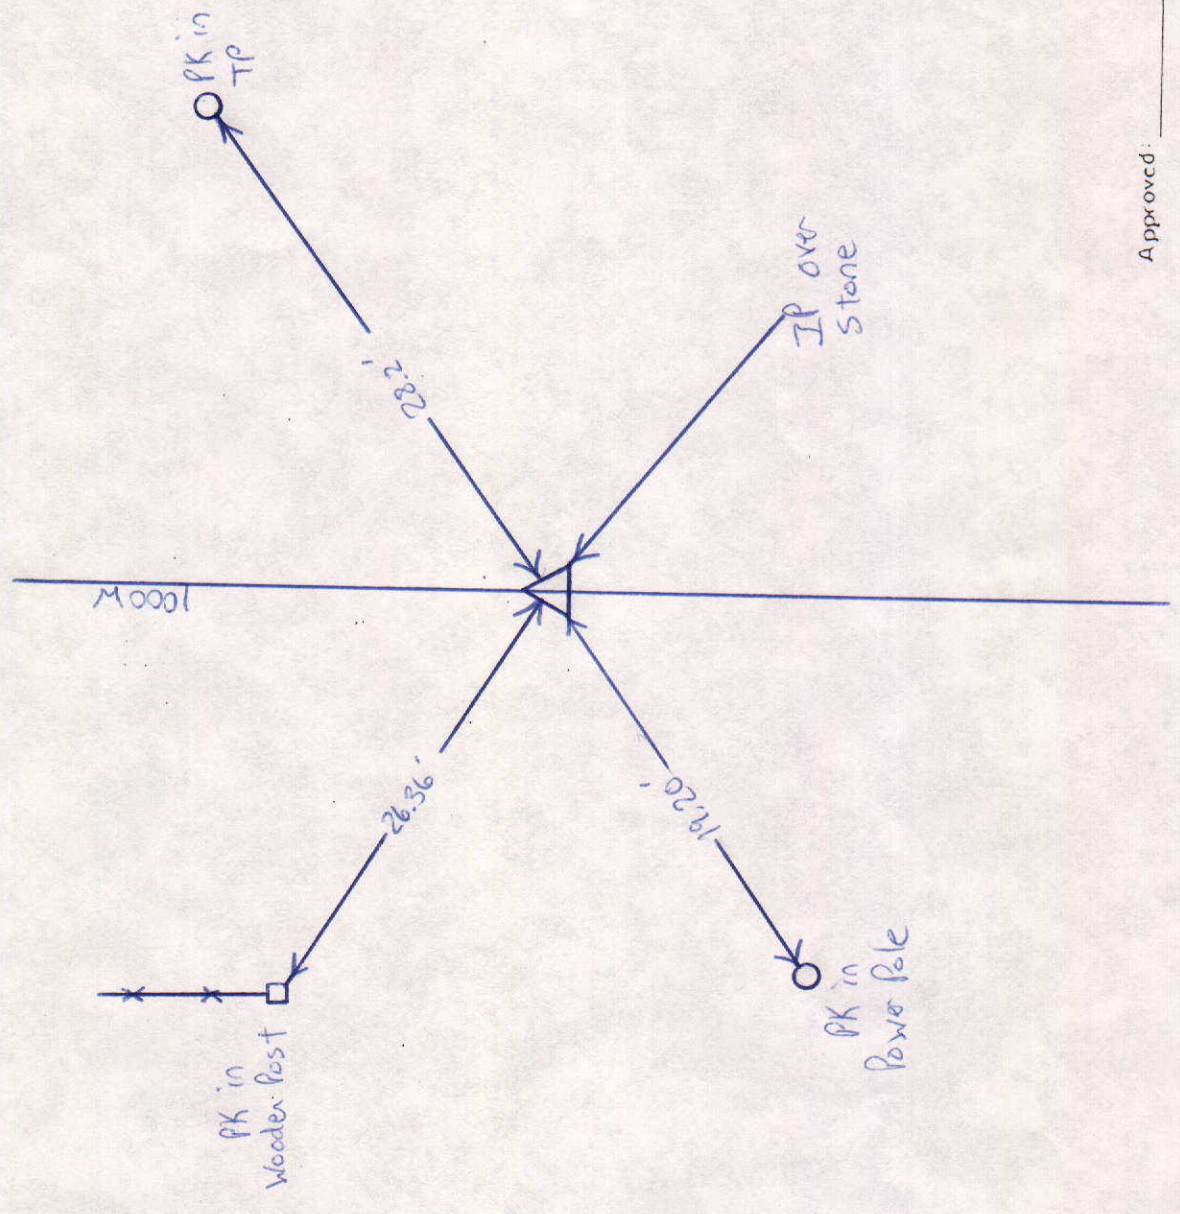

MARKER LOCATION

Approved: _____ Date: _____
 COUNTY SURVEYOR