


SEC. 6, TWP. 17 N, R. 8 E.

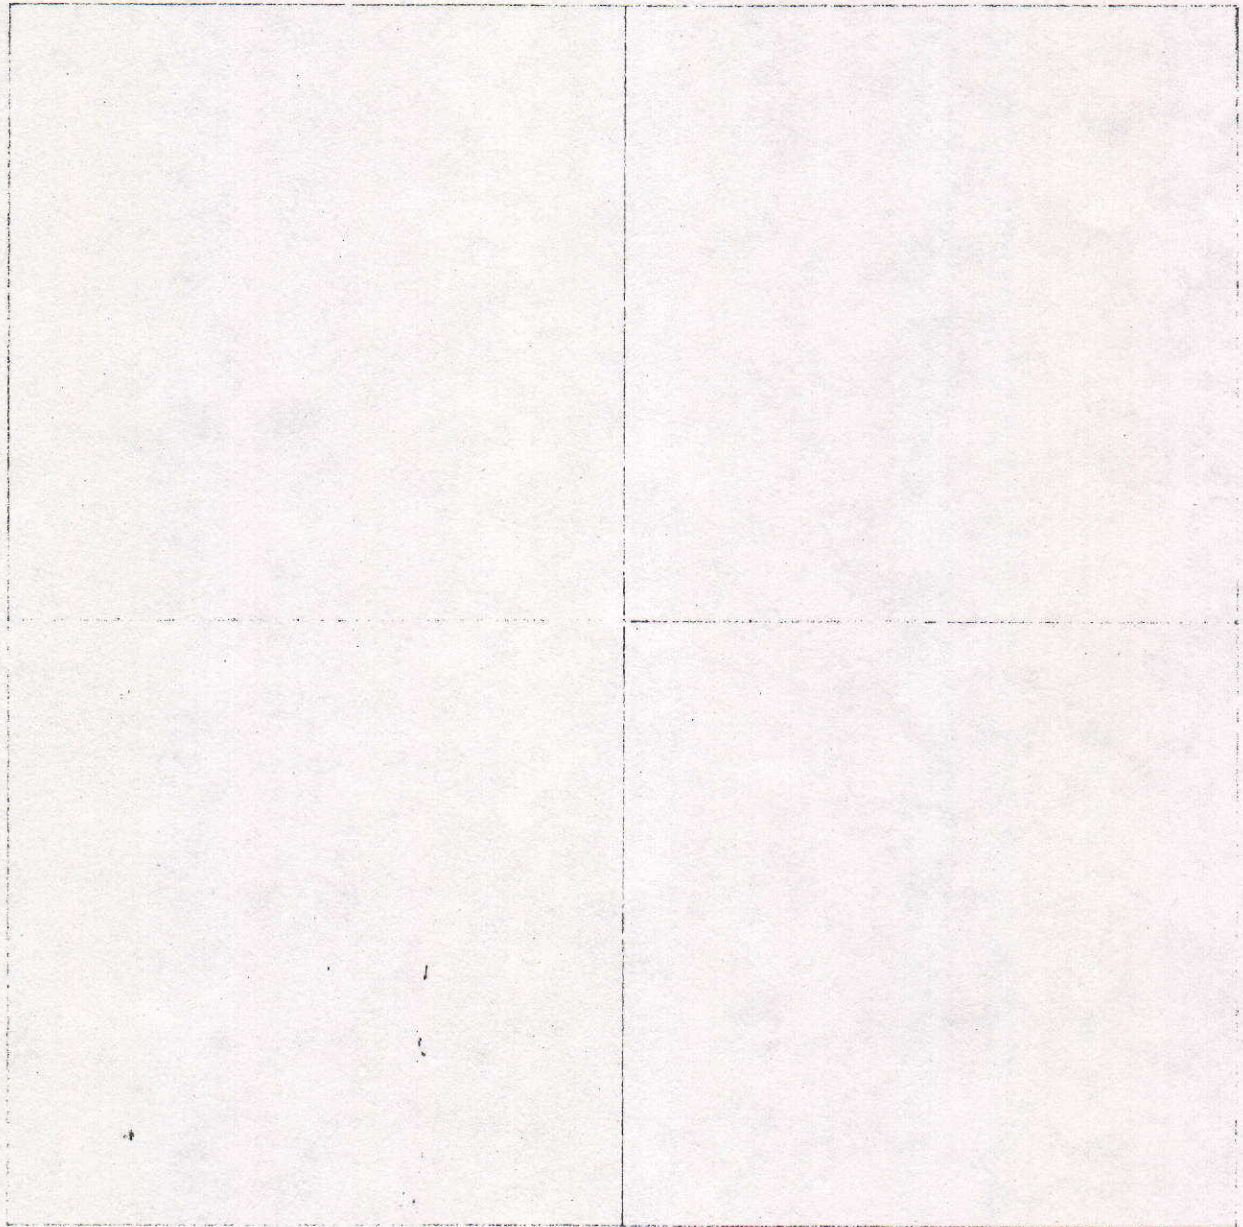


COUNTY SURVEYOR'S - SECTION CORNER TIES

SECTION	TOWNSHIP	RANGE	BOOK	PAGE	ELEVATION	UC ZONE	STATE PLANE COORD	LATITUDE	LONGITUDE
6a	17	8					X= Y=		



P.K. NAIL IN SOUTH SIDE OF P.P.

RAILROAD SPIKE

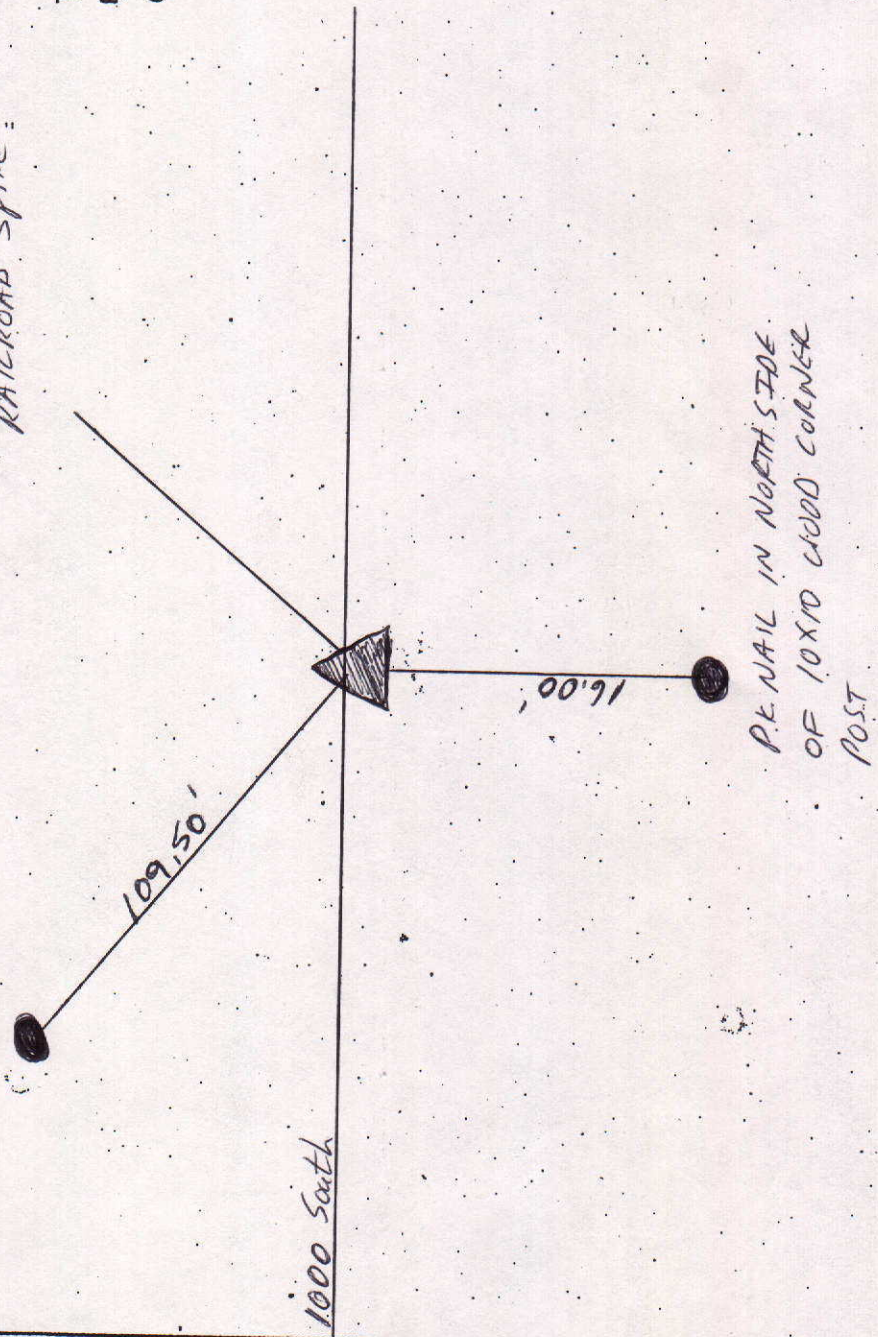

DESCRIPTION OF MONUMENT

RAILROAD SPIKE FLASH
w/ ASPHALT ROAD

Tied by: RW/PC Date: 5-29-03
 Drawn by: RW Date: 5-30-03
 Checked by: _____ Date: _____

Approved: _____


Date: _____

COUNTY SURVEYOR'S - SECTION CORNER TIES

SECTION	TOWNSHIP	RANGE	BOOK	PAGE	ELEVATION	UC ZONE	STATE PLANE COORD	LATITUDE	LONGITUDE
6	17	8							
							X=	Y=	



1/2" Iron Pipe
P.K. Nail in East Side T.P.

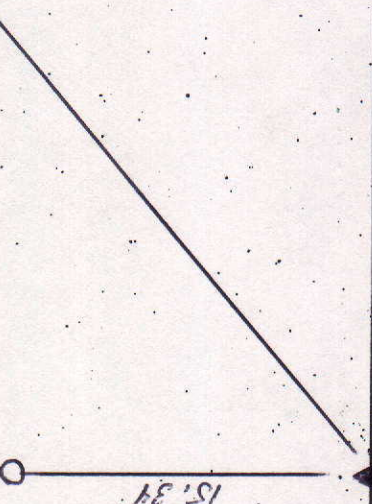

Cor. Rd. 1000 S.


P.K. Nail in North Side T.P.

P.K. Nail in N. Side T.P.

Tied by: M.C. R.W. Date: 5-29-03
 Drawn by: M.C. Date: 5-30-03
 Checked by: _____ Date: _____

DESCRIPTION OF MONUMENT

1/2" Iron Pipe flush w/ Asphalt Rd.

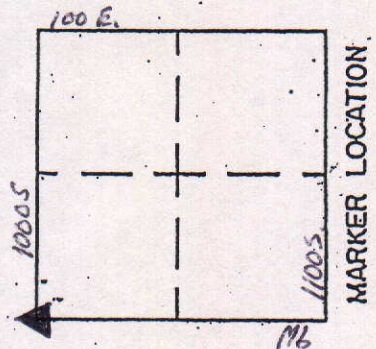


Approved:

Date:

COUNTY SURVEYOR'S - SECTION CORNER TIES


SECTION	TOWNSHIP	RANGE	BOOK	PAGE	ELEVATION	UC ZONE	STATE PLANE COORD	LATITUDE	LONGITUDE
6	17	8					X=	Y=	

P.K. NAIL IN EAST SIDE OF T.P.

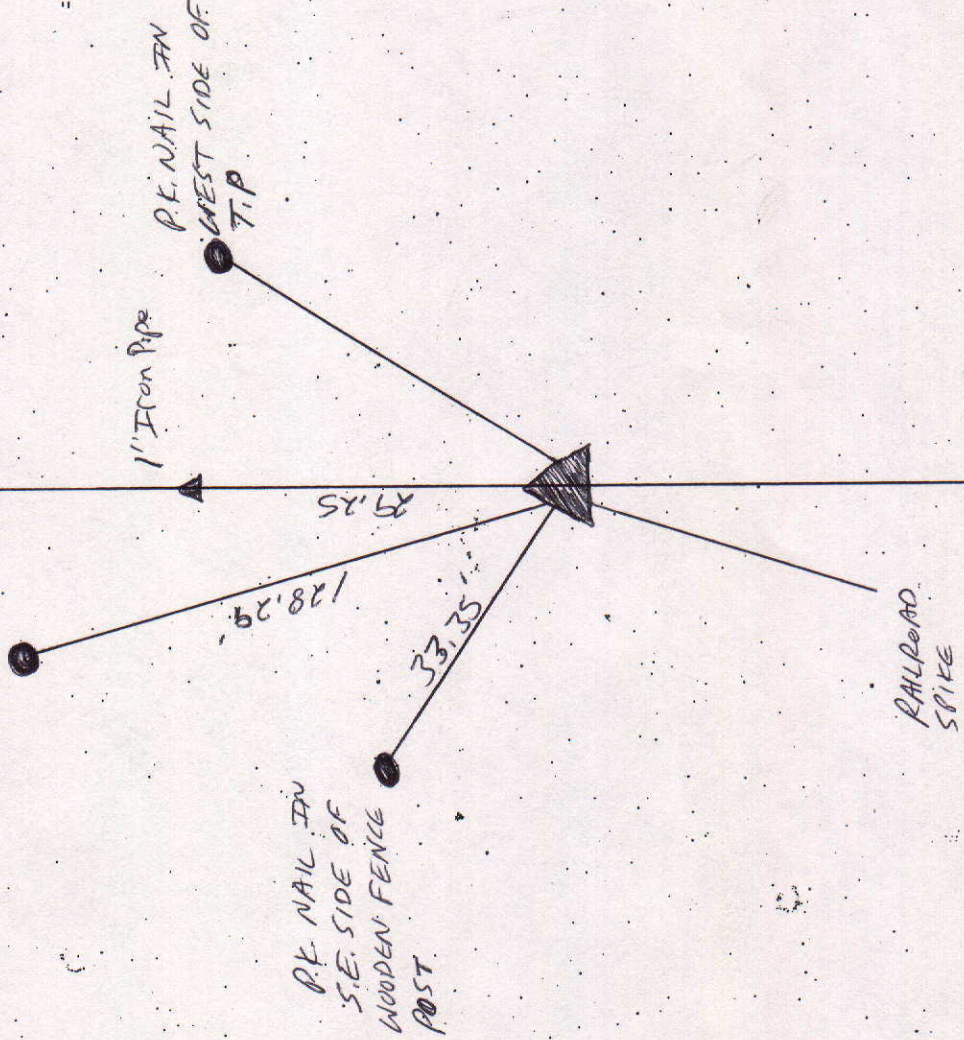

Tied by: RW/mc Date: 5/29/03
 Drawn by: RW Date: 5/29/03
 Checked by: _____ Date: _____

DESCRIPTION OF MONUMENT
RAILROAD SPIKE flush w/Asphalt Road

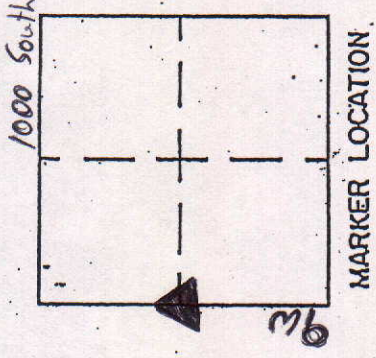

Approved: _____

Date: _____

COUNTY SURVEYOR'S - SECTION CORNER TIES								
SECTION	TOWNSHIP	RANGE	BOOK	PAGE	ELEVATION	UC ZONE STATE PLANE COORD	LATITUDE	LONGITUDE
60	17	8				X=	Y=	

COUNTY SURVEYOR'S - SECTION CORNER TIES									
SECTION	TOWNSHIP	RANGE	BOOK	PAGE	ELEVATION	UC ZONE STATE PLANE COORD		LATITUDE	LONGITUDE
60	17	8				X=	Y=		

MB

14916

1100 South

Tied by: RW/mc Date: 6/2/03
 Drawn by: RW Date: 6-5-03
 Checked by: _____ Date: _____

Date:

COUNTY SURVEYOR'S - SECTION CORNER TIES

SECTION	TOWNSHIP	RANGE	BOOK	PAGE	ELEVATION	UC ZONE	STATE PLANE COORD	LATITUDE	LONGITUDE
6	17	8					X=	Y=	




1" Iron Pipe

Tied by: Rulme Date: 5/30/03
 Drawn by: RW Date: 5/30/03
 Checked by: _____ Date: _____

DESCRIPTION OF MONUMENT

1" Iron Pipe flush w/ Asphalt Road

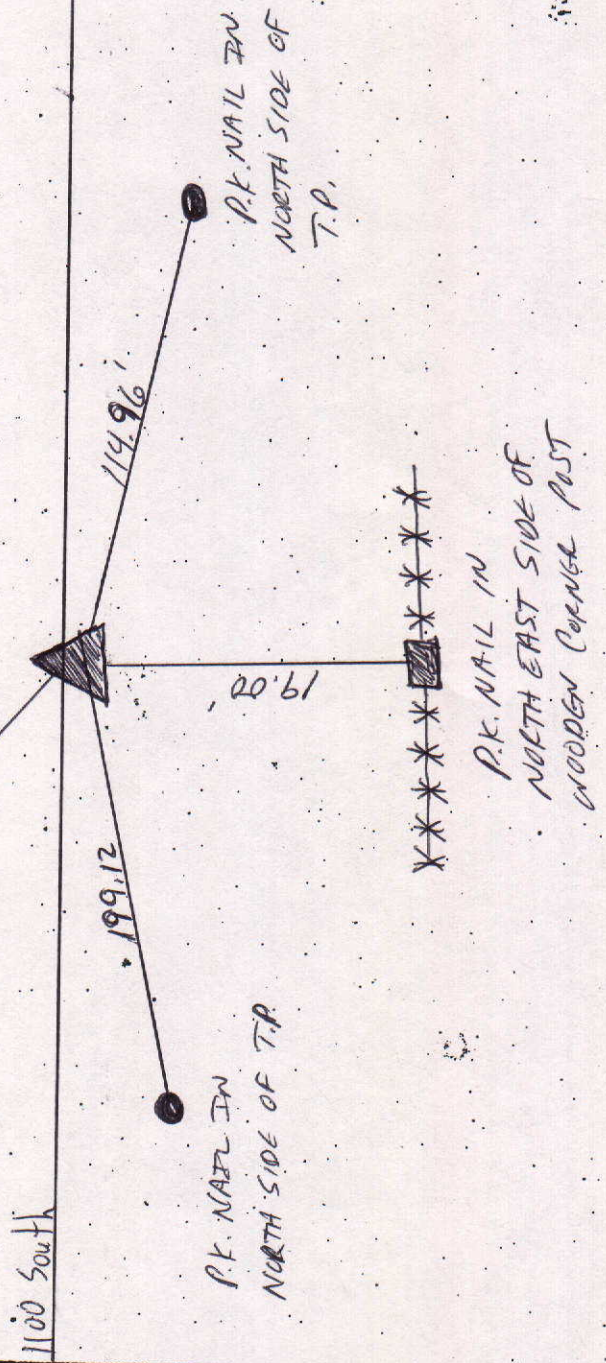


Approved:

Date:

COUNTY SURVEYOR'S - SECTION CORNER TIES

SECTION	TOWNSHIP	RANGE	BOOK	PAGE	ELEVATION	UC ZONE	STATE PLANE COORD	LATITUDE	LONGITUDE
6	17	8				X=	Y=		

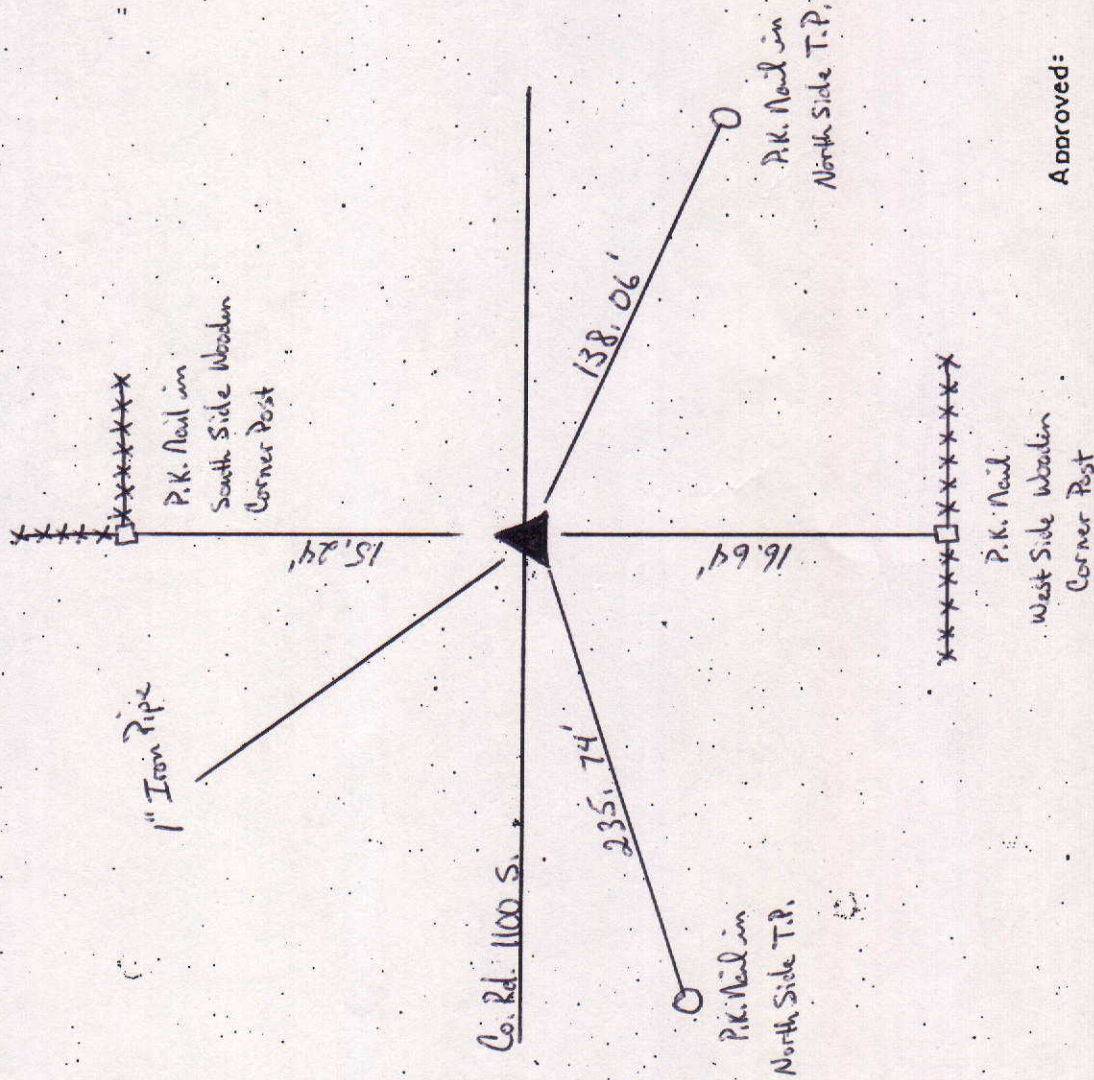


Tied by: M.C. L.W. Date: 5-30-03
 Drawn by: M.C. Date: 5-30-03
 Checked by: _____ Date: _____

DESCRIPTION OF MONUMENT

1" Iron Pipe flush w/ Asphalt Rd.

(1/2 mile East of 9 West)
on 1100 S.

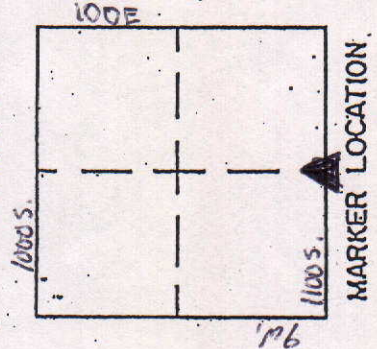

Approved: _____

Date: _____

COUNTY SURVEYOR'S - SECTION CORNER TIES

SECTION	TOWNSHIP	RANGE	BOOK	PAGE	ELEVATION	UC ZONE	STATE PLANE COORD	LATITUDE	LONGITUDE
6	17	8				X=	Y=		




P.K. NAIL IN WEST SIDE
OF WOODEN CORNER POST



Tied by: RW/ME Date: 5-30-03
 Drawn by: RW Date: 5-30-03
 Checked by: _____ Date: _____

DESCRIPTION OF MONUMENT
Iron Pipe flush w/Asphalt

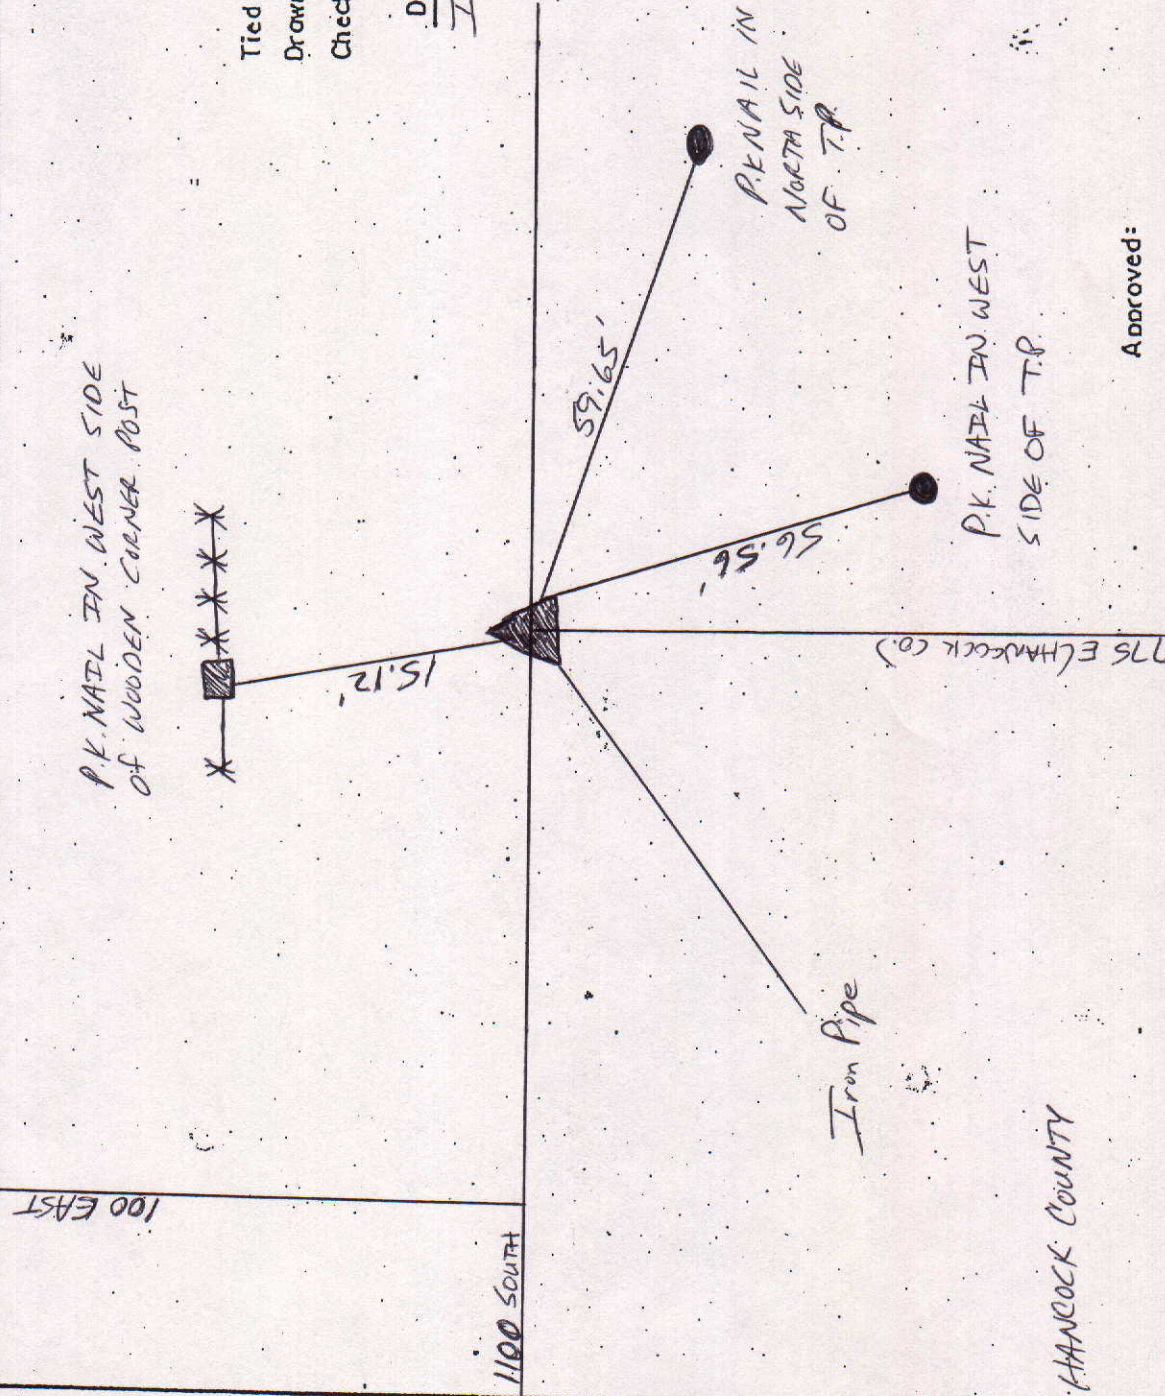


HANCOCK COUNTY

Approved: _____


Date: _____

COUNTY SURVEYOR'S - SECTION CORNER TIES									
SECTION	TOWNSHIP	RANGE	BOOK	PAGE	ELEVATION	UC ZONE STATE PLANE COORD		LATITUDE	LONGITUDE
6	17	8				X =	Y =		

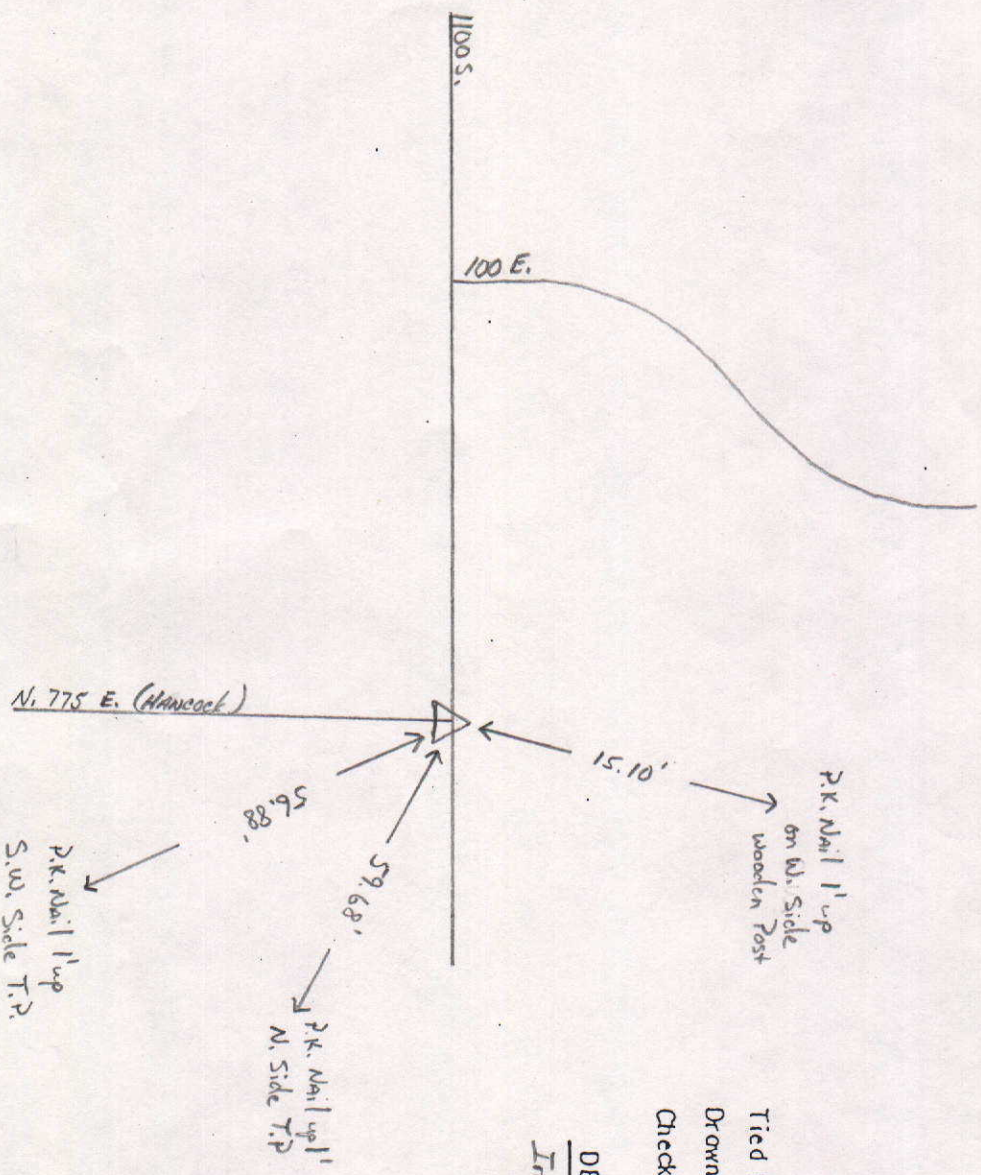

Tied by: M.C. R.W. Date: 9-13-01
 Drawn by: M.C. Date: 9-19-01
 Checked by: _____ Date: _____

DESCRIPTION OF MONUMENT
Iron Pipe flush w/ Asphalt.

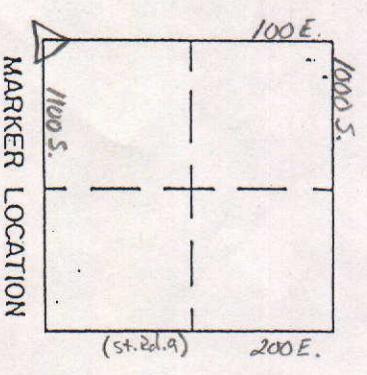

Approved: _____ Date: _____
 COUNTY SURVEYOR

COUNTY SURVEYOR'S - SECTION CORNER TIES

SECTION	TOWNSHIP	RANGE	BOOK	PAGE	ELEVATION	UC ZONE	STATE PLANE COORD	LATITUDE	LONGITUDE
6	17	8					X=	Y=	



NORTH

SCALE 1" = 40'


SHEET ___ OF ___ SHEETS

Tied by: BAN/DM Date: 4-1-93

Drawn by: BAN Date: 4-1-93

Checked by: _____ Date: _____

DESCRIPTION OF MONUMENT

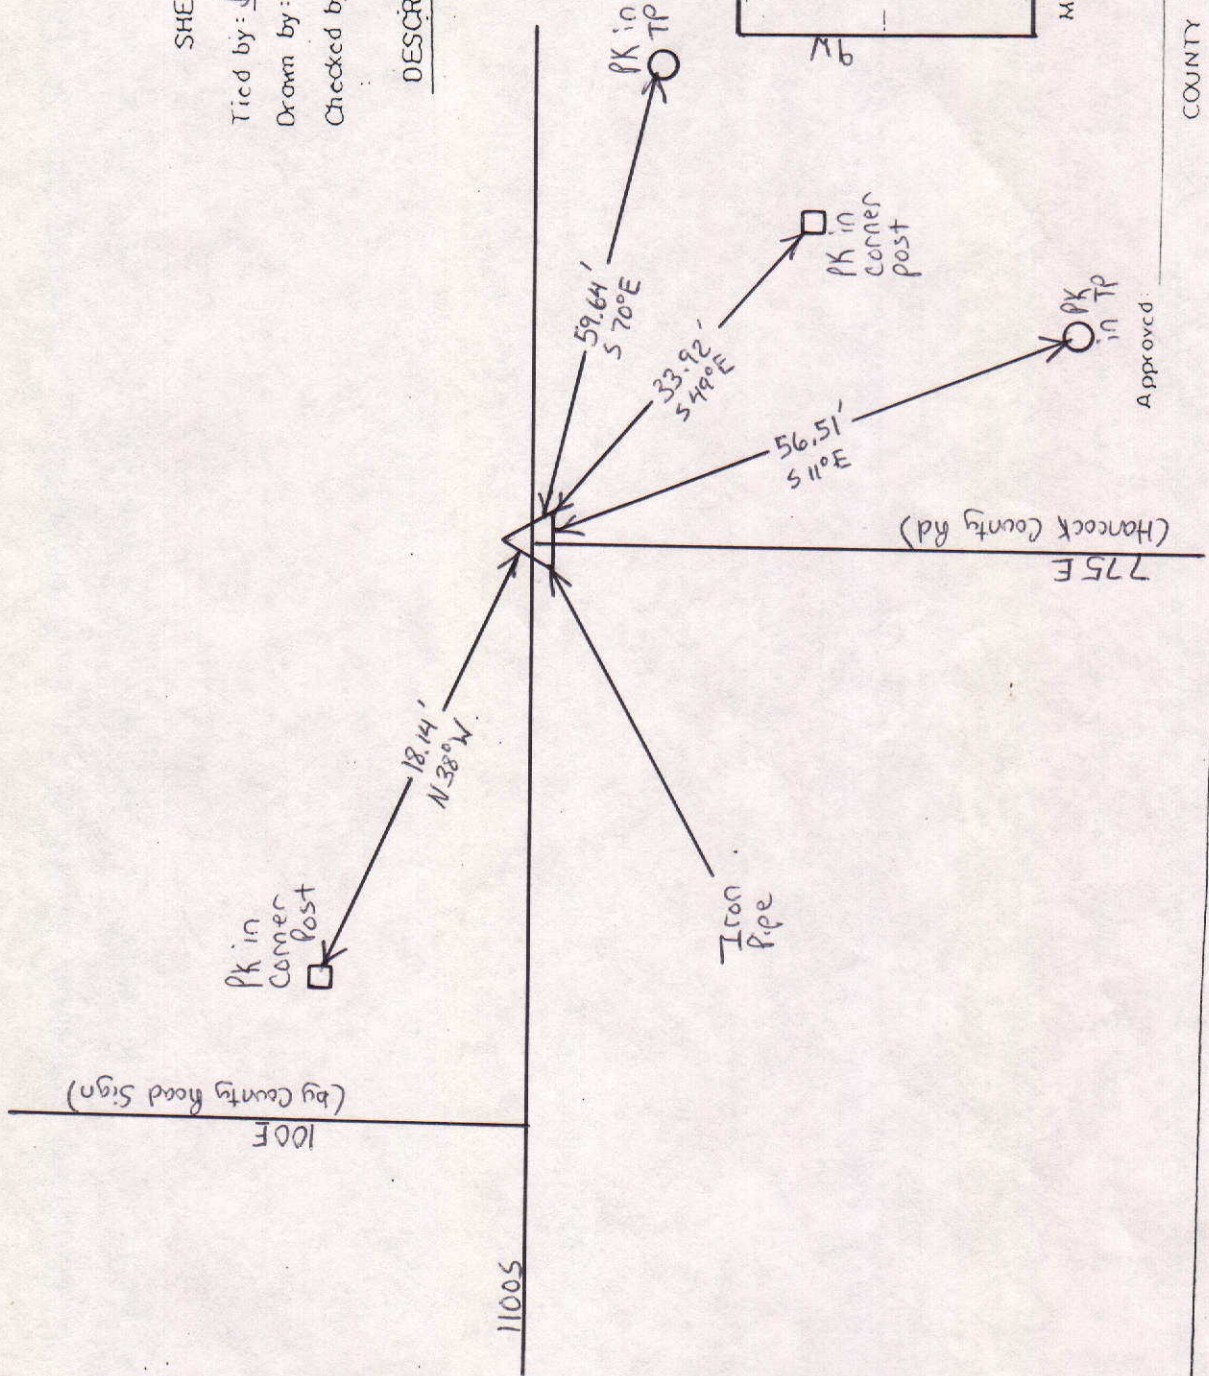

Date: _____

Approved: _____

COUNTY SURVEYOR


COUNTY SURVEYOR'S - SECTION CORNER TIES

SECTION	TOWNSHIP	RANGE	BOOK	PAGE	ELEVATION	UC ZONE	STATE PLANE	COORD	LATITUDE	LONGITUDE
6	17	8				X=	Y=			

NORTH
SCALE 1" = 40'
SHEET ___ OF ___ SHEETS

Tied by: _____ Date: _____
Drawn by: BAN Date: 3-16-92
Checked by: BAN Date: 4-2-93

DESCRIPTION OF MONUMENT

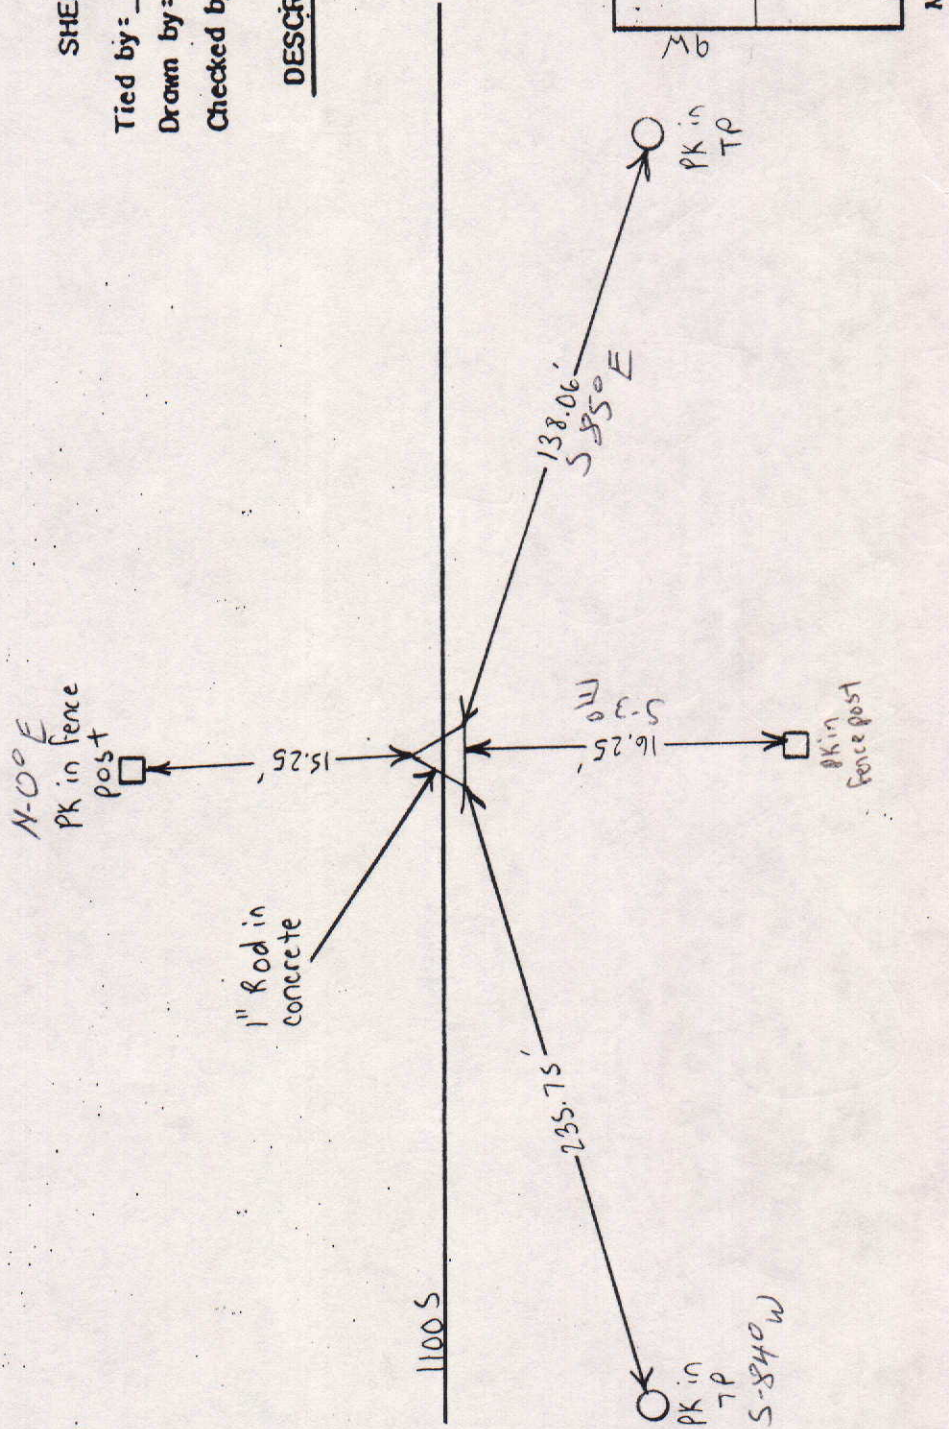

Approved: _____ Date: _____
COUNTY SURVEYOR

COUNTY SURVEYOR'S - SECTION CORNER TIES

SECTION	TOWNSHIP	RANGE	BOOK	PAGE	ELEVATION	UC ZONE	STATE PLANE	COORD	LATITUDE	LONGITUDE
6	17N	8E	6	1A		X=	Y=			





NORTH
SCALE 1" = 40'

SHEET ___ OF ___ SHEETS

Tied by: CG:JB Date: 6/29/95
 Drawn by: BAN Date: 8/9/95
 Checked by: _____ Date: _____

DESCRIPTION OF MONUMENT

Chiseled "x" in Stone .5'
above natural ground

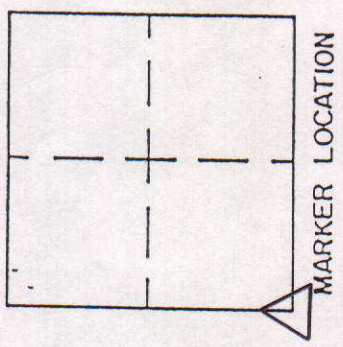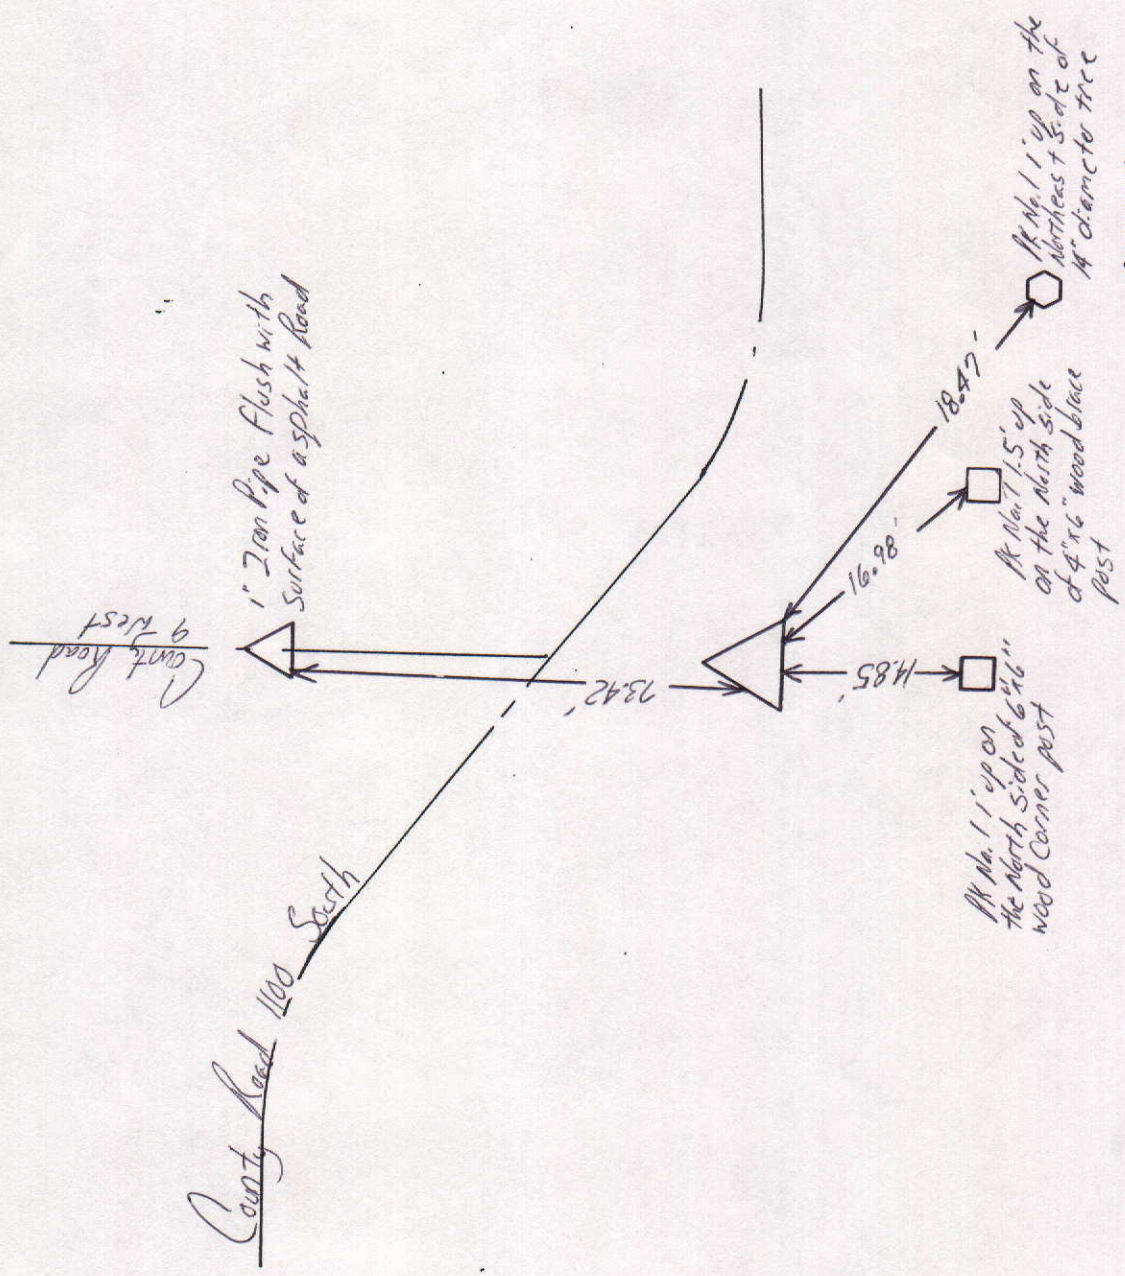

MARKER LOCATION

Approved: _____ Date: _____

COUNTY SURVEYOR

COUNTY SURVEYOR'S - SECTION CORNER TIES

SECTION	TOWNSHIP	RANGE	BOOK	PAGE	ELEVATION	UC ZONE	STATE PLANE COORD	LATITUDE	LONGITUDE
6	17N	8E					X= Y=		



NORTH



SCALE 1" = 40'

SHEET ___ OF ___ SHEETS

Tied by: L.P. A.L. Date: 12/23/94
 Drawn by: BAN Date: 12/29/94 (2:15 P.M.)
 Checked by: _____ Date: _____

DESCRIPTION OF MONUMENT

RR spike flush with pavement
 inside 1" Iron Pipe set in
 concrete 1/2" below pavement

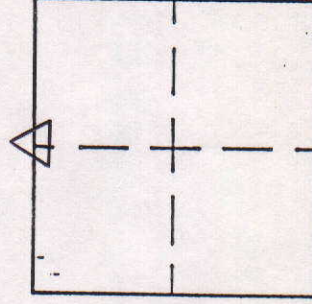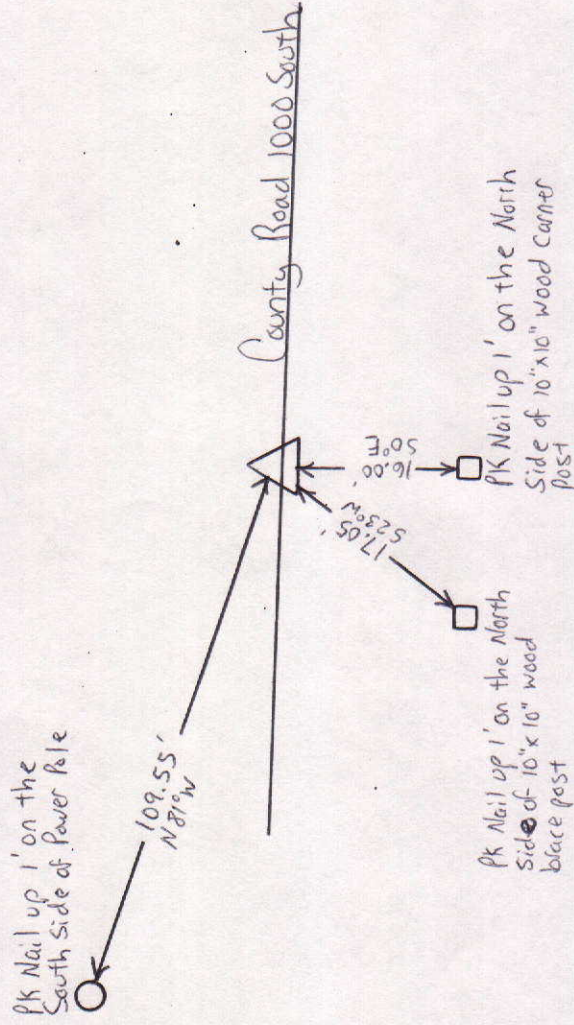

MARKER LOCATION

Approved: _____ Date: _____
 COUNTY SURVEYOR

COUNTY SURVEYOR'S - SECTION CORNER TIES

SECTION	TOWNSHIP	RANGE	BOOK	PAGE	ELEVATION	UC ZONE	STATE PLANE	COORD	LATITUDE	LONGITUDE
6	17	8								



NORTH

SCALE 1" = 40'



SHEET ___ OF ___ SHEETS

Tied by: BAN:DM Date: 4-2-93

Drawn by: BAN Date: 4-7-93

Checked by: _____ Date: _____

DESCRIPTION OF MONUMENT

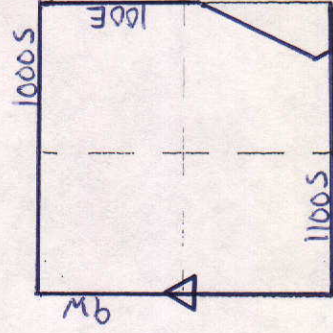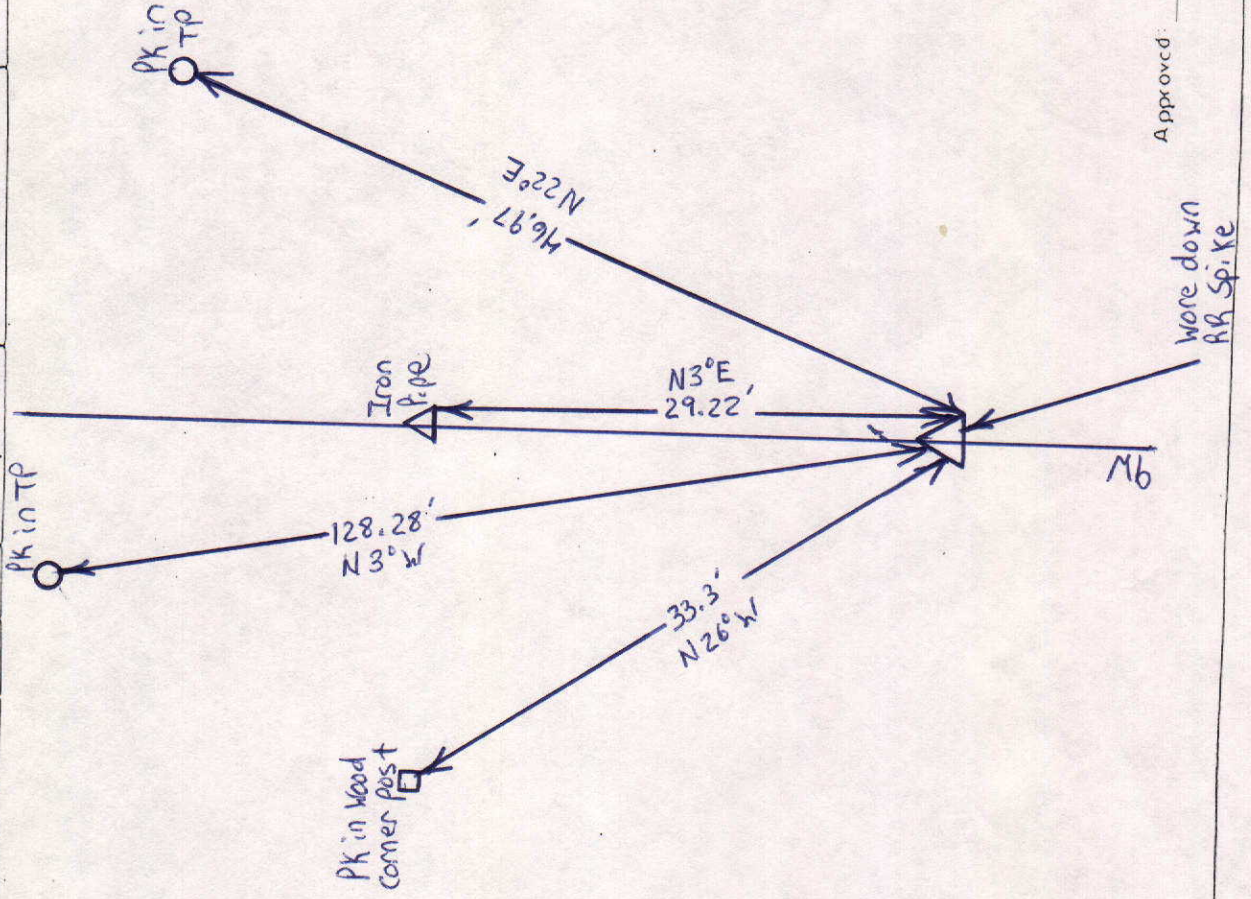

MARKER LOCATION

Approved: _____

Date: _____

COUNTY SURVEYOR